
 
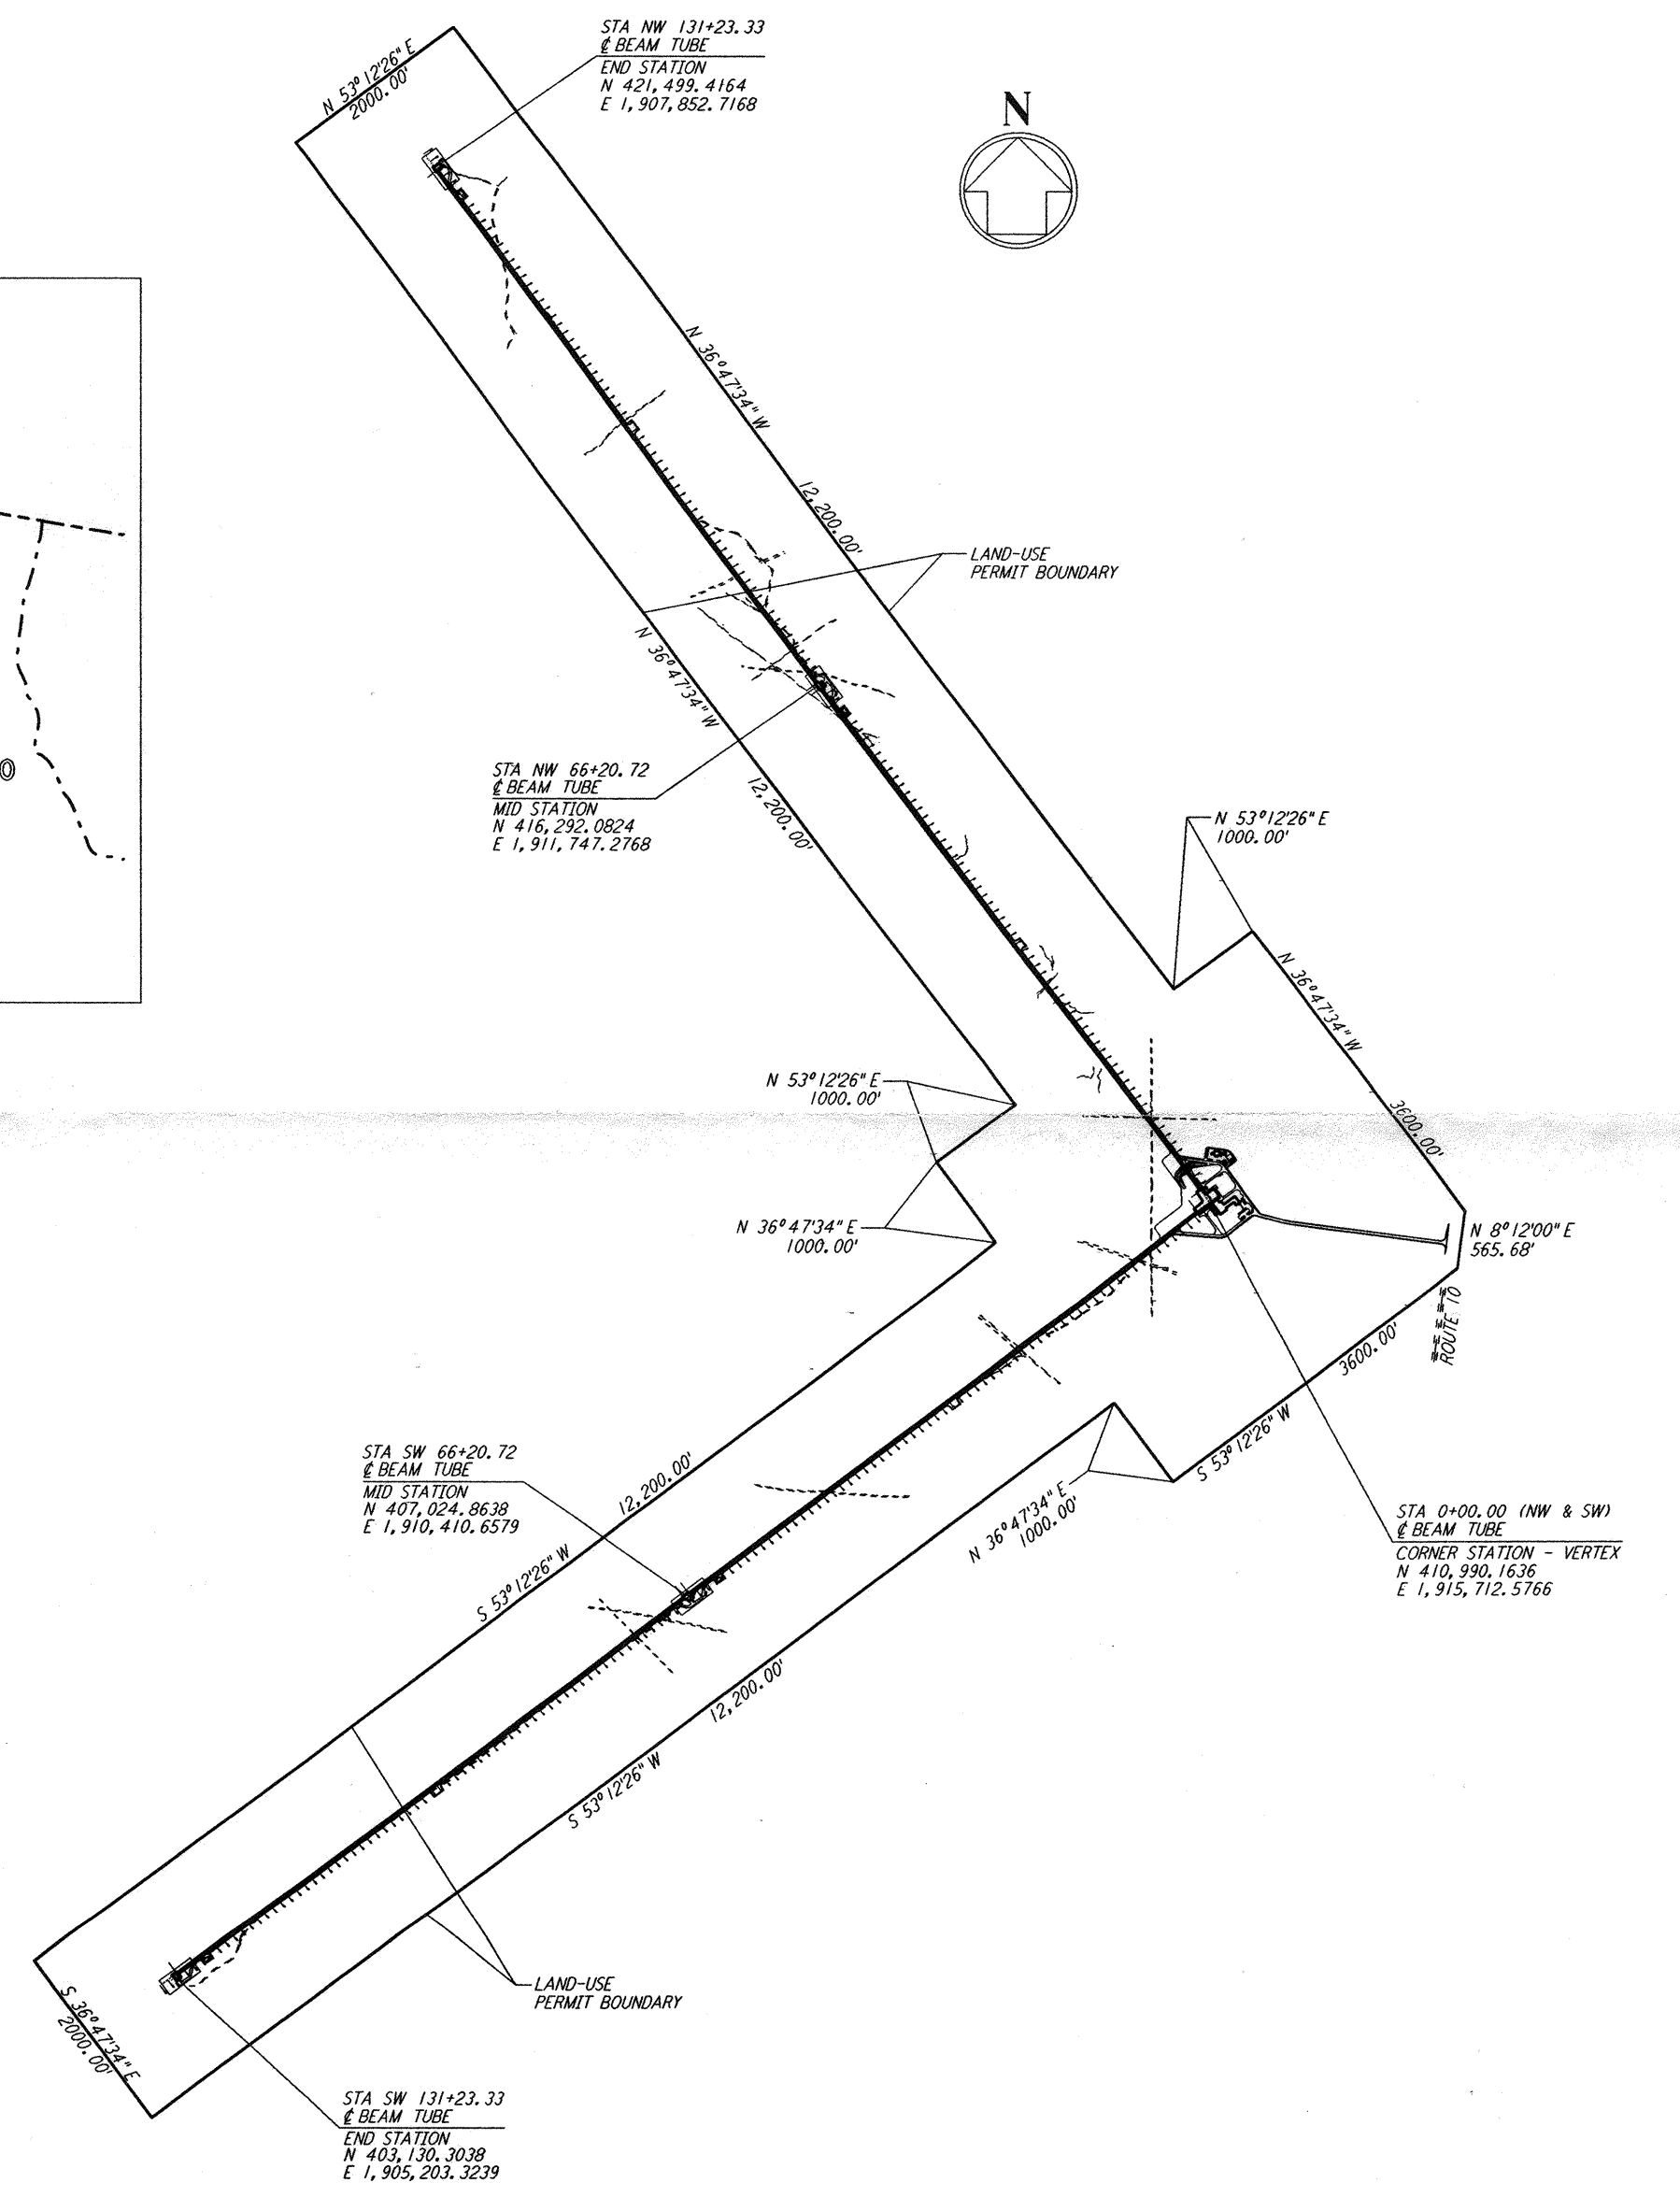
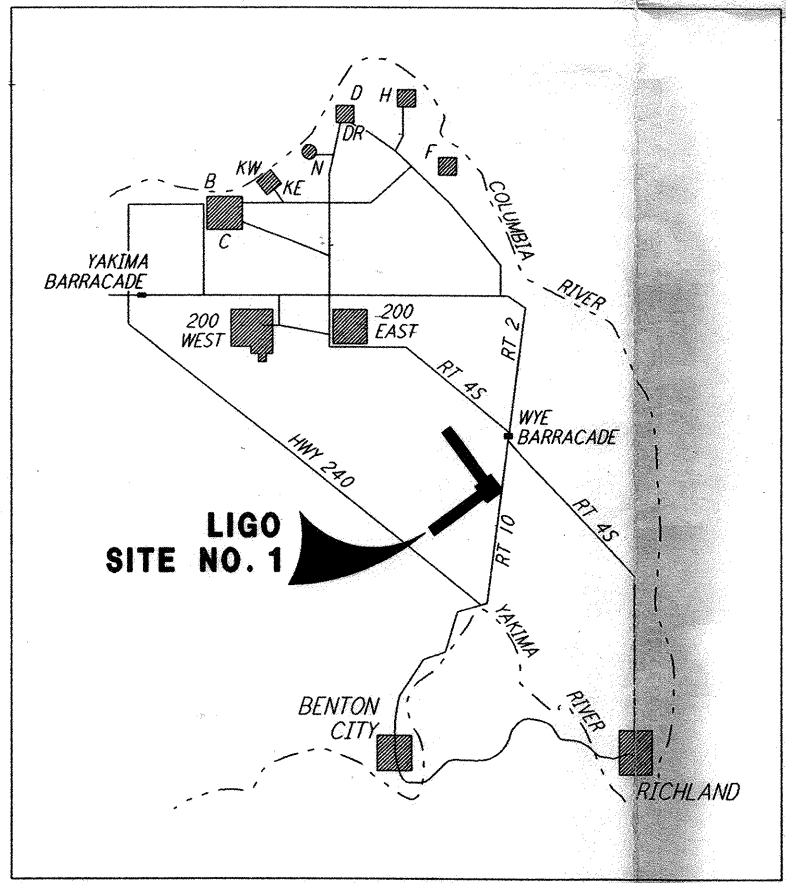


not be reproduced, copied, loaned, exhibited, or used in any other way, except by written consent from PARSONS to the borrower.

This document and the design it covers are the property of PARSONS. They are loaned only with the borrower's expressed written agreement that they will

DRAWING INDEX	
SHEET NUMBER	SHEET TITLE
GENERAL	
BT-G-001	COVER SHEET
CIVIL	
BT-C-001	DRAWING INDEX, LOCATION & VICINITY MAPS
BT-C-002	GENERAL NOTES, LEGEND & ABBREVIATIONS (NOT INCLUDED)
BT-C-003	DRAWING MATRIX
BT-C-004	TYPICAL SECTIONS
BT-C-005	CORNER STATION PLAN
BT-C-011	NORTHWEST ARM, PLAN AND PROFILE, STA 0+00 TO 14+00
BT-C-012	NORTHWEST ARM, PLAN AND PROFILE, STA 14+00 TO 28+00
BT-C-013	NORTHWEST ARM, PLAN AND PROFILE, STA 28+00 TO 42+00
BT-C-014	NORTHWEST ARM, PLAN AND PROFILE, STA 42+00 TO 56+00
BT-C-015	NORTHWEST ARM, PLAN AND PROFILE, STA 56+00 TO 70+00
BT-C-016	NORTHWEST ARM, PLAN AND PROFILE, STA 70+00 TO 84+00
BT-C-017	NORTHWEST ARM, PLAN AND PROFILE, STA 84+00 TO 98+00
BT-C-018	NORTHWEST ARM, PLAN AND PROFILE, STA 98+00 TO 112+00
BT-C-019	NORTHWEST ARM, PLAN AND PROFILE, STA 112+00 TO 126+00
BT-C-020	NORTHWEST ARM, PLAN AND PROFILE, STA 126+00 TO 133+00
BT-C-021	NORTHWEST ARM, MISCELLANEOUS DETAILS (NOT INCLUDED)
BT-C-031	SOUTHWEST ARM, PLAN AND PROFILE, STA 0+00 TO 14+00
BT-C-032	SOUTHWEST ARM, PLAN AND PROFILE, STA 14+00 TO 28+00
BT-C-033	SOUTHWEST ARM, PLAN AND PROFILE, STA 28+00 TO 42+00
BT-C-034	SOUTHWEST ARM, PLAN AND PROFILE, STA 42+00 TO 56+00
BT-C-035	SOUTHWEST ARM, PLAN AND PROFILE, STA 56+00 TO 70+00
BT-C-036	SOUTHWEST ARM, PLAN AND PROFILE, STA 70+00 TO 84+00
BT-C-037	SOUTHWEST ARM, PLAN AND PROFILE, STA 84+00 TO 98+00
BT-C-038	SOUTHWEST ARM, PLAN AND PROFILE, STA 98+00 TO 112+00
BT-C-039	SOUTHWEST ARM, PLAN AND PROFILE, STA 112+00 TO 126+00
BT-C-040	SOUTHWEST ARM, PLAN AND PROFILE, STA 126+00 TO 133+00
BT-C-041	SOUTHWEST ARM, MISCELLANEOUS DETAILS (NOT INCLUDED)
STRUCTURAL	
BT-S-001	KEY PLAN OF BEAM TUBE ENCLOSURE & PARTIAL ENLARGED PLANS
BT-S-002	BEAM TUBE ENCLOSURE PLANS, SECTIONS & DETAILS
BT-S-003	KEY PLAN OF BEAM TUBE ENCLOSURE FOUNDATION & PARTIAL ENLARGED PLANS
BT-S-004	PARTIAL ENLARGED FOUNDATION PLANS, SECTIONS & DETAILS

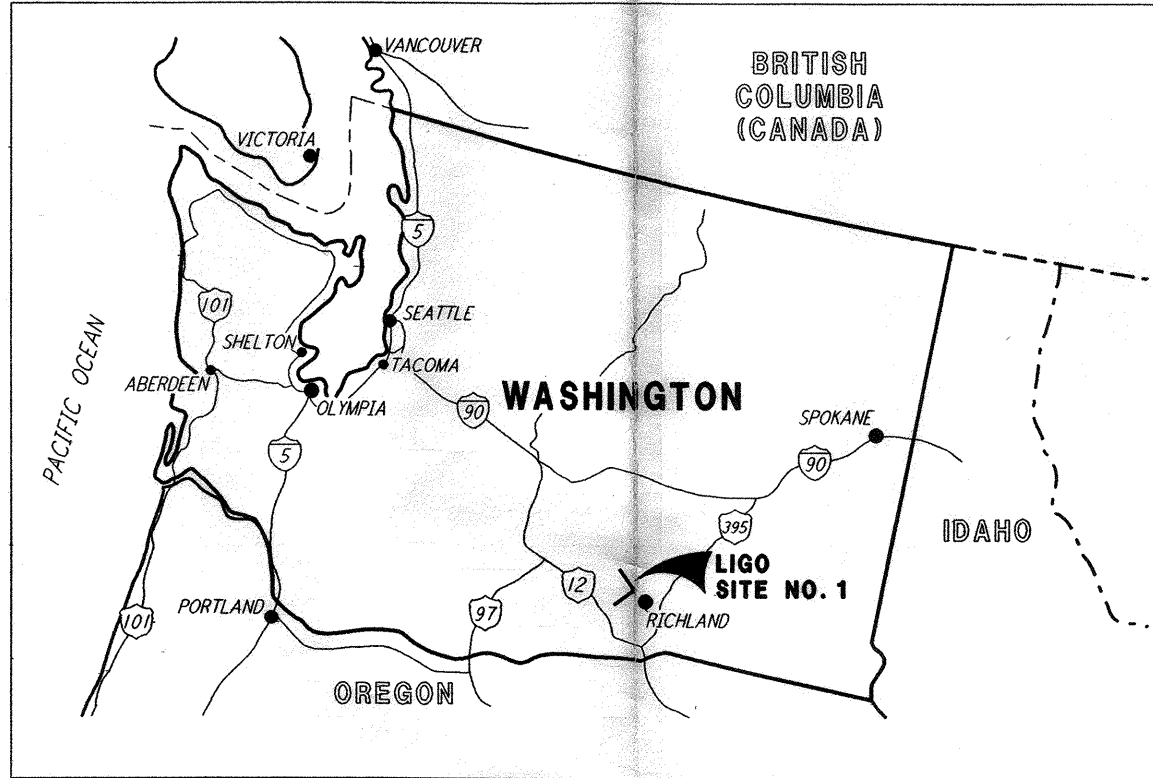

D960161-A-5

9				9				DATE	8-10-95
8				8				DRAWN	WRB
7				7				CHECKED	
6				6				SECT HD	
5				5				PROJ MGR	
4				4				CLIENT	
3				3					
2				2					
1				1	8-14-95				PRELIMINARY DESIGN REPORT
									ISSUED FOR
NO.	DATE	APRD BY	DESCRIPTION OF REVISION	NO.	DATE	APRD BY	DESCRIPTION OF REVISION		

PARSONS
100 WEST WALNUT STREET
PASADENA, CALIFORNIA

LIGO
CALIFORNIA INSTITUTE OF TECHNOLOGY
MASSACHUSETTS INSTITUTE OF TECHNOLOGY

LASER INTERFEROMETER
GRAVITATIONAL-WAVE OBSERVATORY
BEAM TUBE ENCLOSURE - HANFORD, WA

TITLE	SCALE	CONTRACT NUMBER	PROJECT NUMBER
DRAWING INDEX LOCATION & VICINITY MAPS	AS NOTED	PP150969	8094
SHEET NUMBER	REVISION		
BT-C-001			