
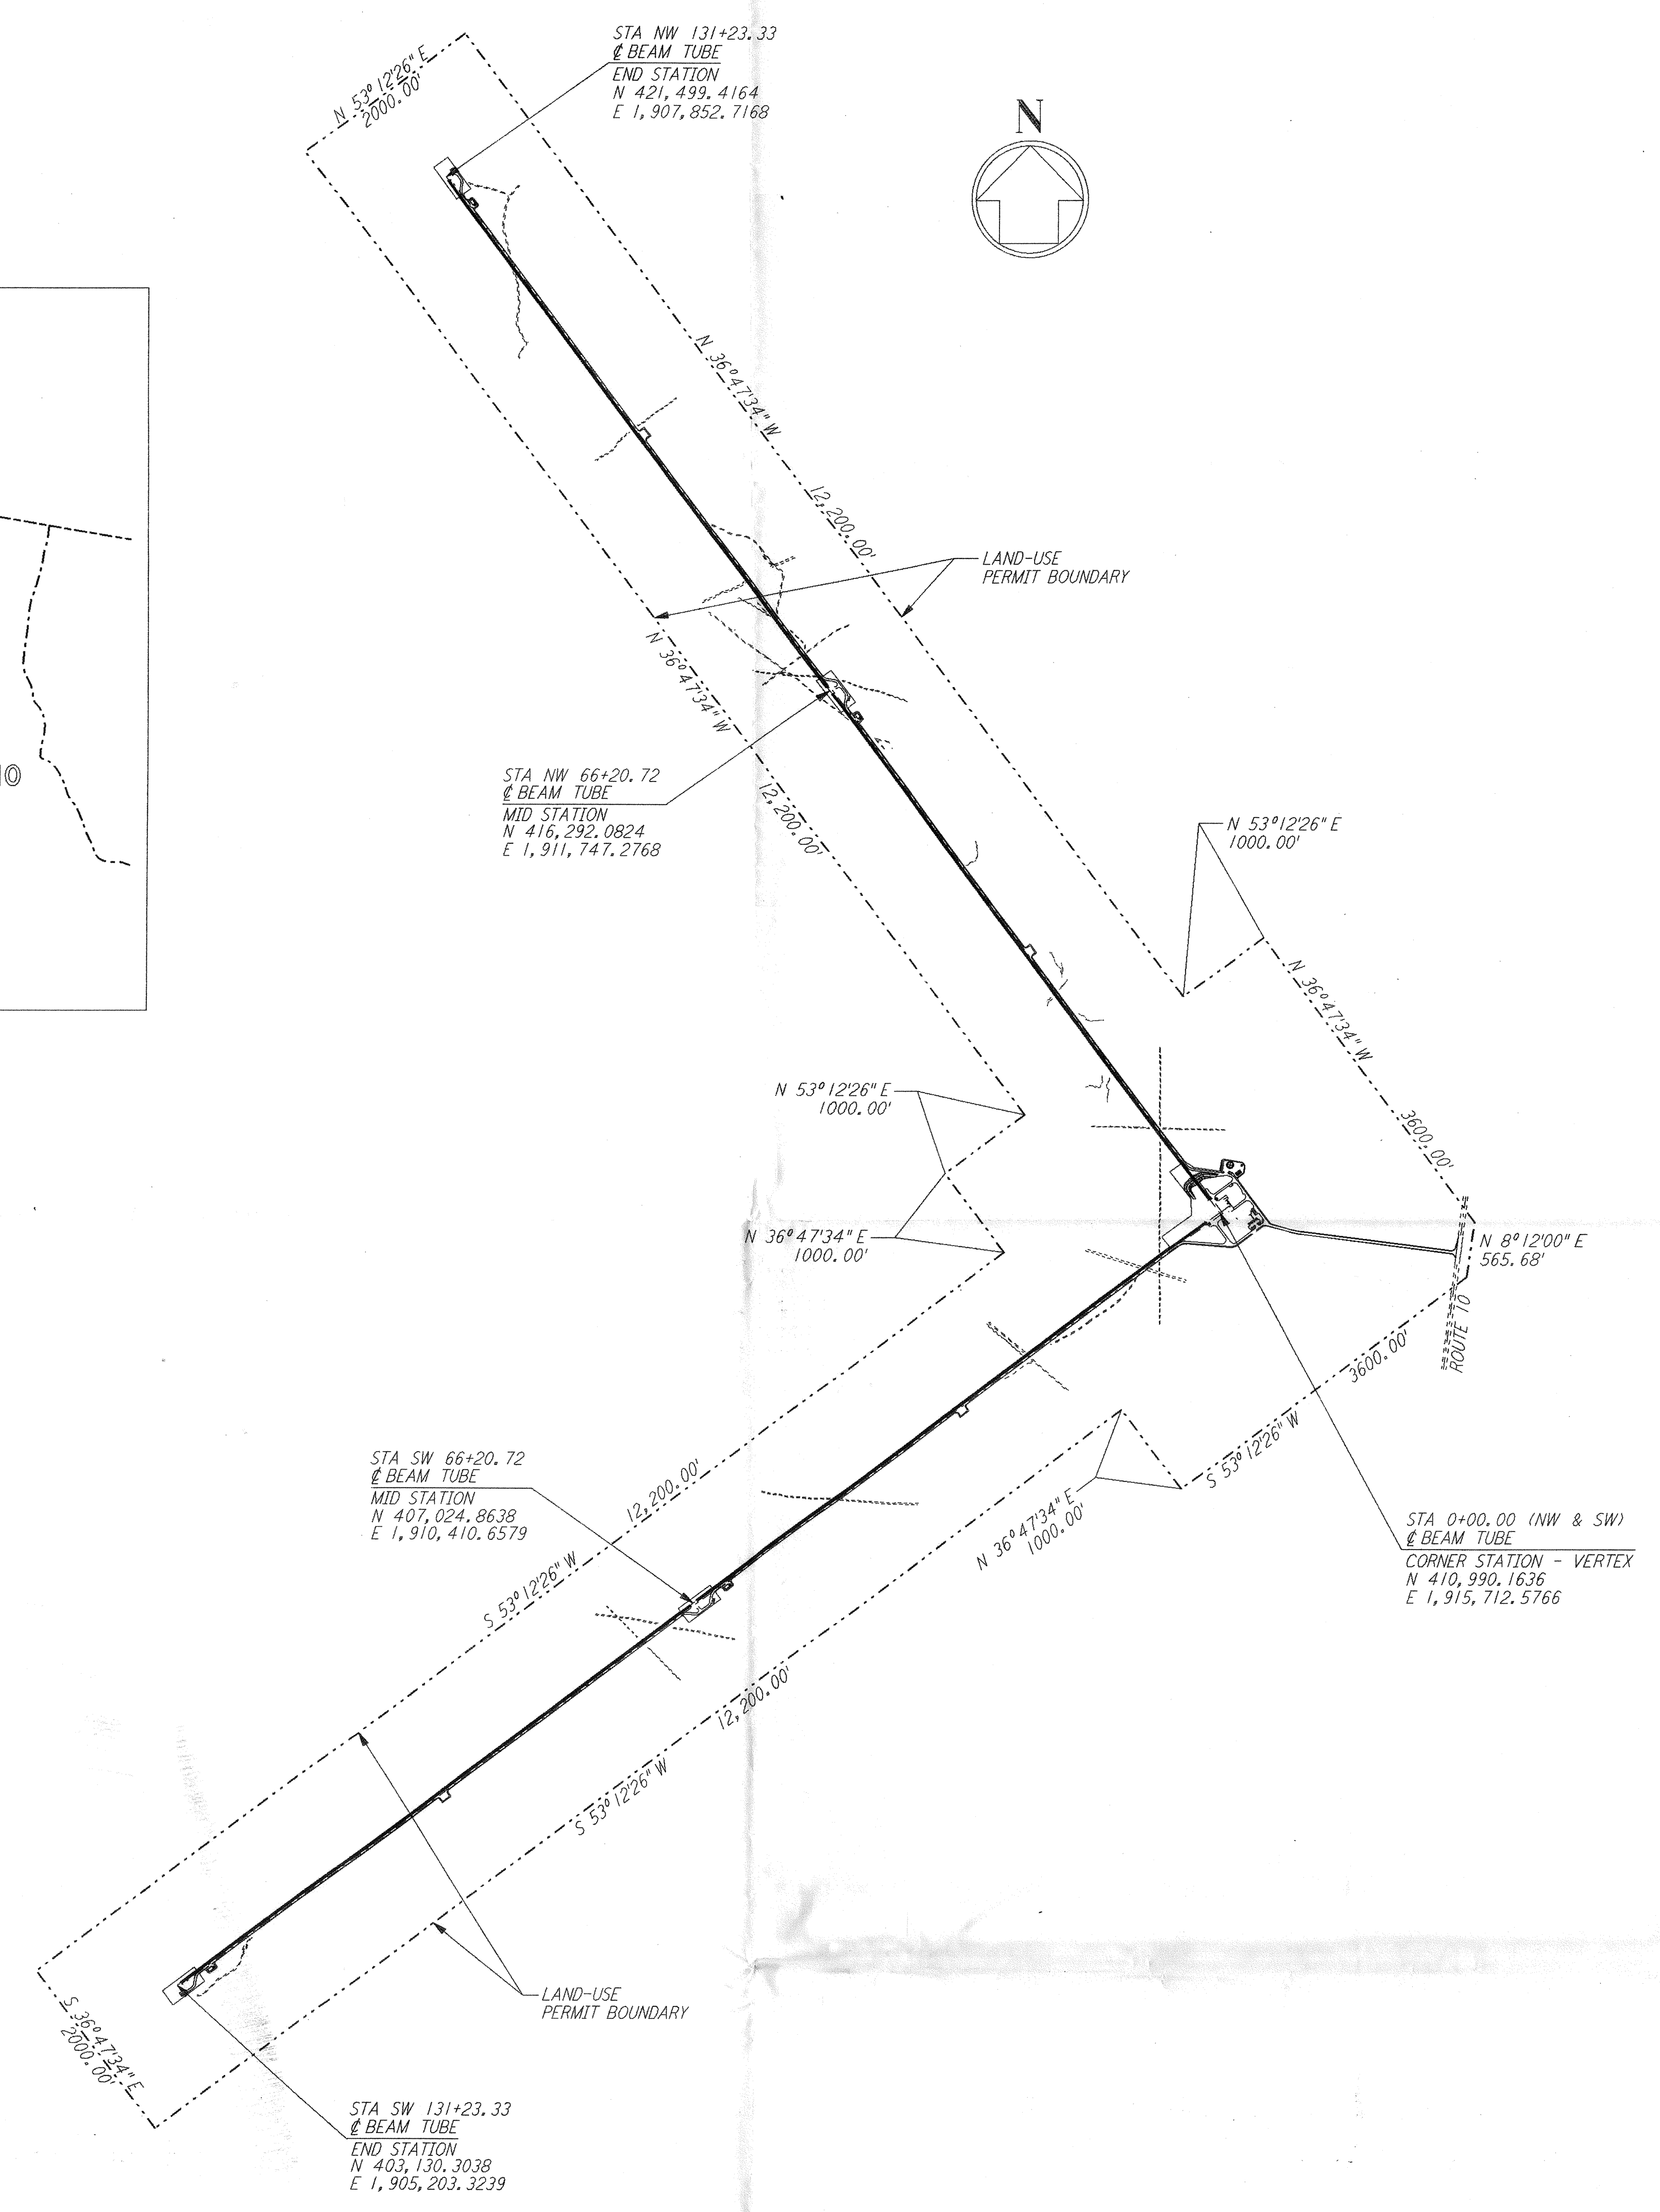
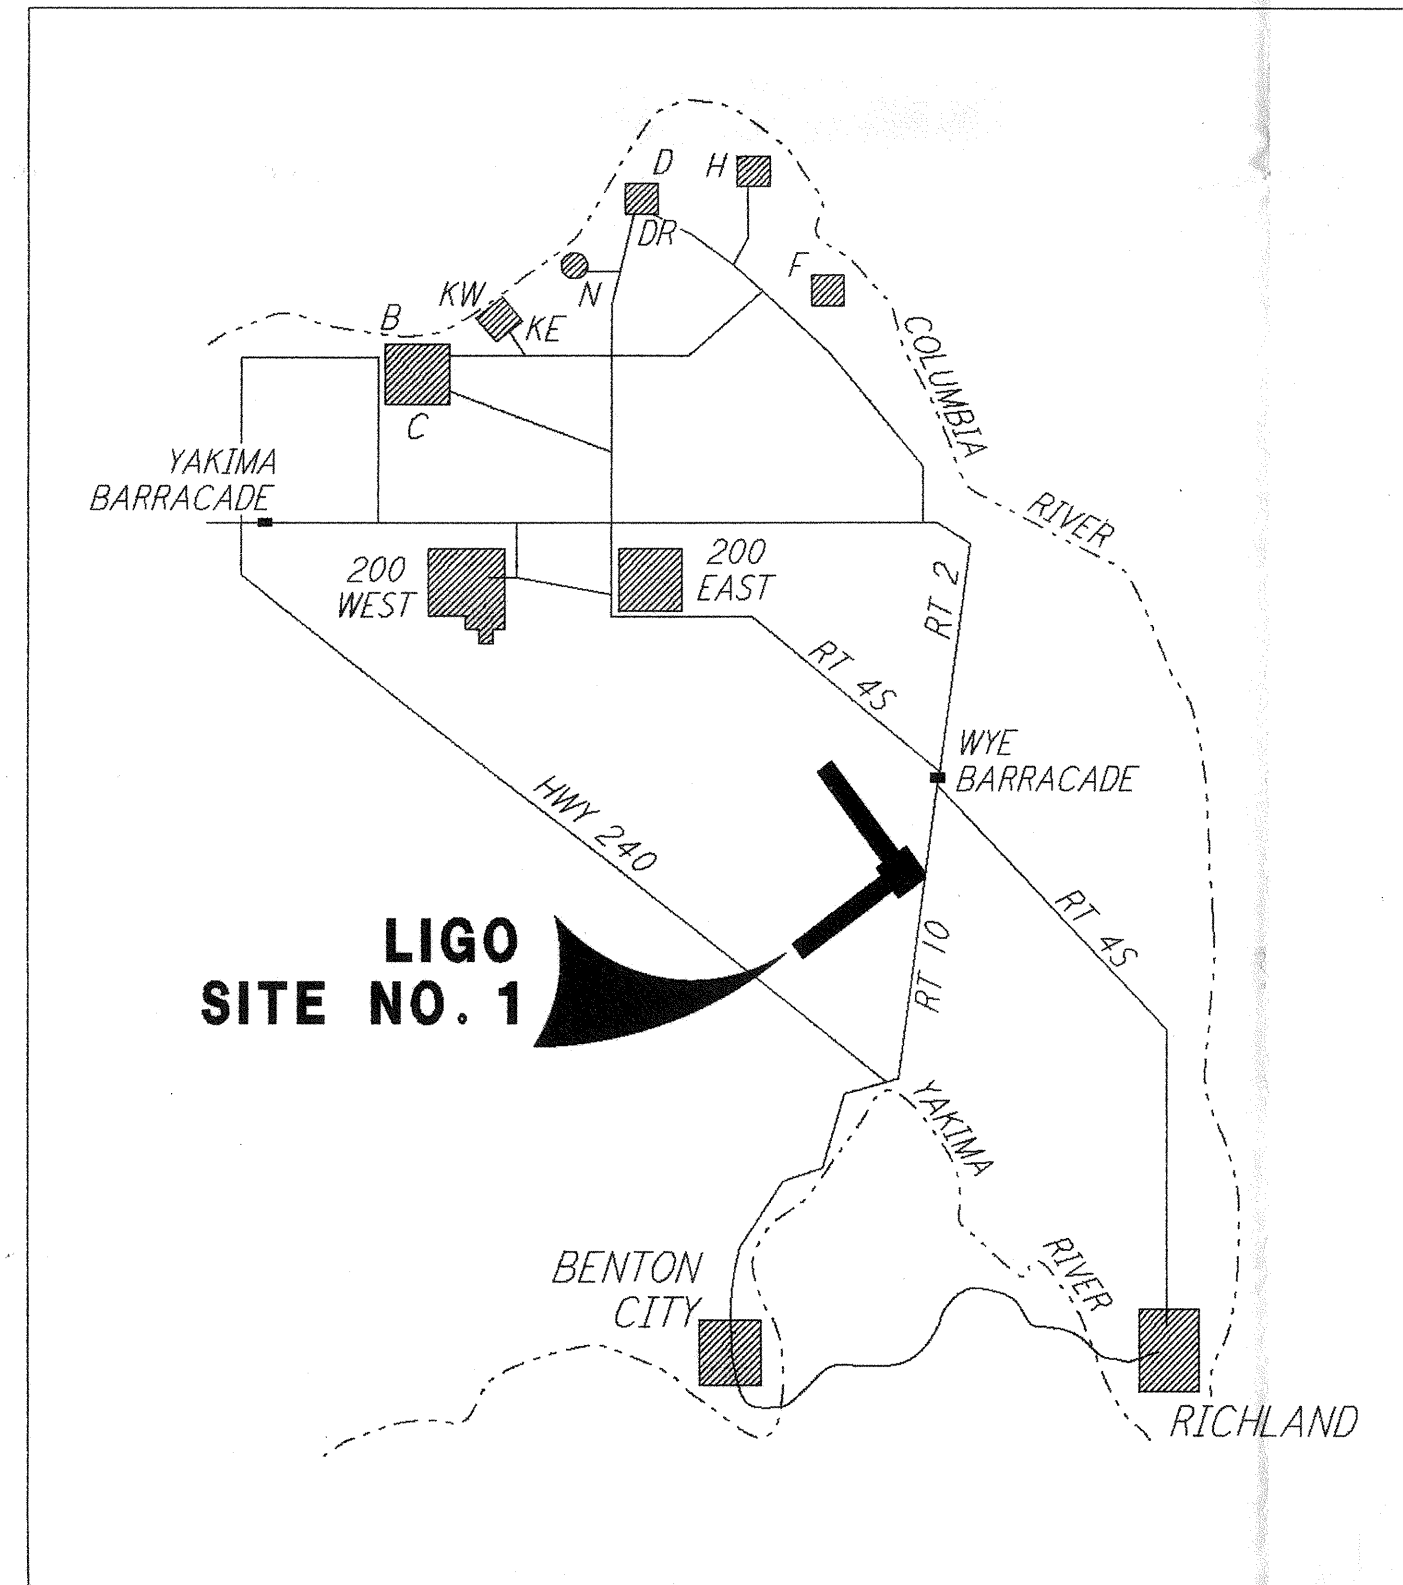


DRAWING INDEX	
SHEET NUMBER	SHEET TITLE
<b>GENERAL</b>	
BT-G-001	COVER SHEET
<b>CIVIL</b>	
BT-C-001	DRAWING INDEX, LOCATION & VICINITY MAPS
BT-C-002	GENERAL NOTES, LEGEND & ABBREVIATIONS
BT-C-003	DRAWING MATRIX
BT-C-004	TYPICAL SECTIONS AND DETAILS
BT-C-005	CORNER STATION PLAN
BT-C-011	NORTHWEST ARM, PLAN AND PROFILE, STA 0+00 TO 14+00
BT-C-012	NORTHWEST ARM, PLAN AND PROFILE, STA 14+00 TO 28+00
BT-C-013	NORTHWEST ARM, PLAN AND PROFILE, STA 28+00 TO 42+00
BT-C-014	NORTHWEST ARM, PLAN AND PROFILE, STA 42+00 TO 56+00
BT-C-015	NORTHWEST ARM, PLAN AND PROFILE, STA 56+00 TO 70+00
BT-C-016	NORTHWEST ARM, PLAN AND PROFILE, STA 70+00 TO 84+00
BT-C-017	NORTHWEST ARM, PLAN AND PROFILE, STA 84+00 TO 98+00
BT-C-018	NORTHWEST ARM, PLAN AND PROFILE, STA 98+00 TO 112+00
BT-C-019	NORTHWEST ARM, PLAN AND PROFILE, STA 112+00 TO 126+00
BT-C-020	NORTHWEST ARM, PLAN AND PROFILE, STA 126+00 TO 133+00
BT-C-031	SOUTHWEST ARM, PLAN AND PROFILE, STA 0+00 TO 14+00
BT-C-032	SOUTHWEST ARM, PLAN AND PROFILE, STA 14+00 TO 28+00
BT-C-033	SOUTHWEST ARM, PLAN AND PROFILE, STA 28+00 TO 42+00
BT-C-034	SOUTHWEST ARM, PLAN AND PROFILE, STA 42+00 TO 56+00
BT-C-035	SOUTHWEST ARM, PLAN AND PROFILE, STA 56+00 TO 70+00
BT-C-036	SOUTHWEST ARM, PLAN AND PROFILE, STA 70+00 TO 84+00
BT-C-037	SOUTHWEST ARM, PLAN AND PROFILE, STA 84+00 TO 98+00
BT-C-038	SOUTHWEST ARM, PLAN AND PROFILE, STA 98+00 TO 112+00
BT-C-039	SOUTHWEST ARM, PLAN AND PROFILE, STA 112+00 TO 126+00
BT-C-040	SOUTHWEST ARM, PLAN AND PROFILE, STA 126+00 TO 133+00
<b>STRUCTURAL</b>	
BT-S-001	GENERAL NOTES, ABBREVIATIONS & LEGEND
BT-S-002	KEY PLAN OF BEAM TUBE ENCLOSURE & PARTIAL ENLARGED PLANS
BT-S-003	BEAM TUBE ENCLOSURE PLANS, SECTIONS & DETAILS
BT-S-004	KEY PLAN OF BEAM TUBE ENCLOSURE FOUNDATION & PARTIAL ENLARGED PLANS
BT-S-005	BEAM TUBE ENCLOSURE, SECTIONS & DETAILS, SHEET 1
BT-S-006	BEAM TUBE ENCLOSURE, SECTIONS & DETAILS, SHEET 2

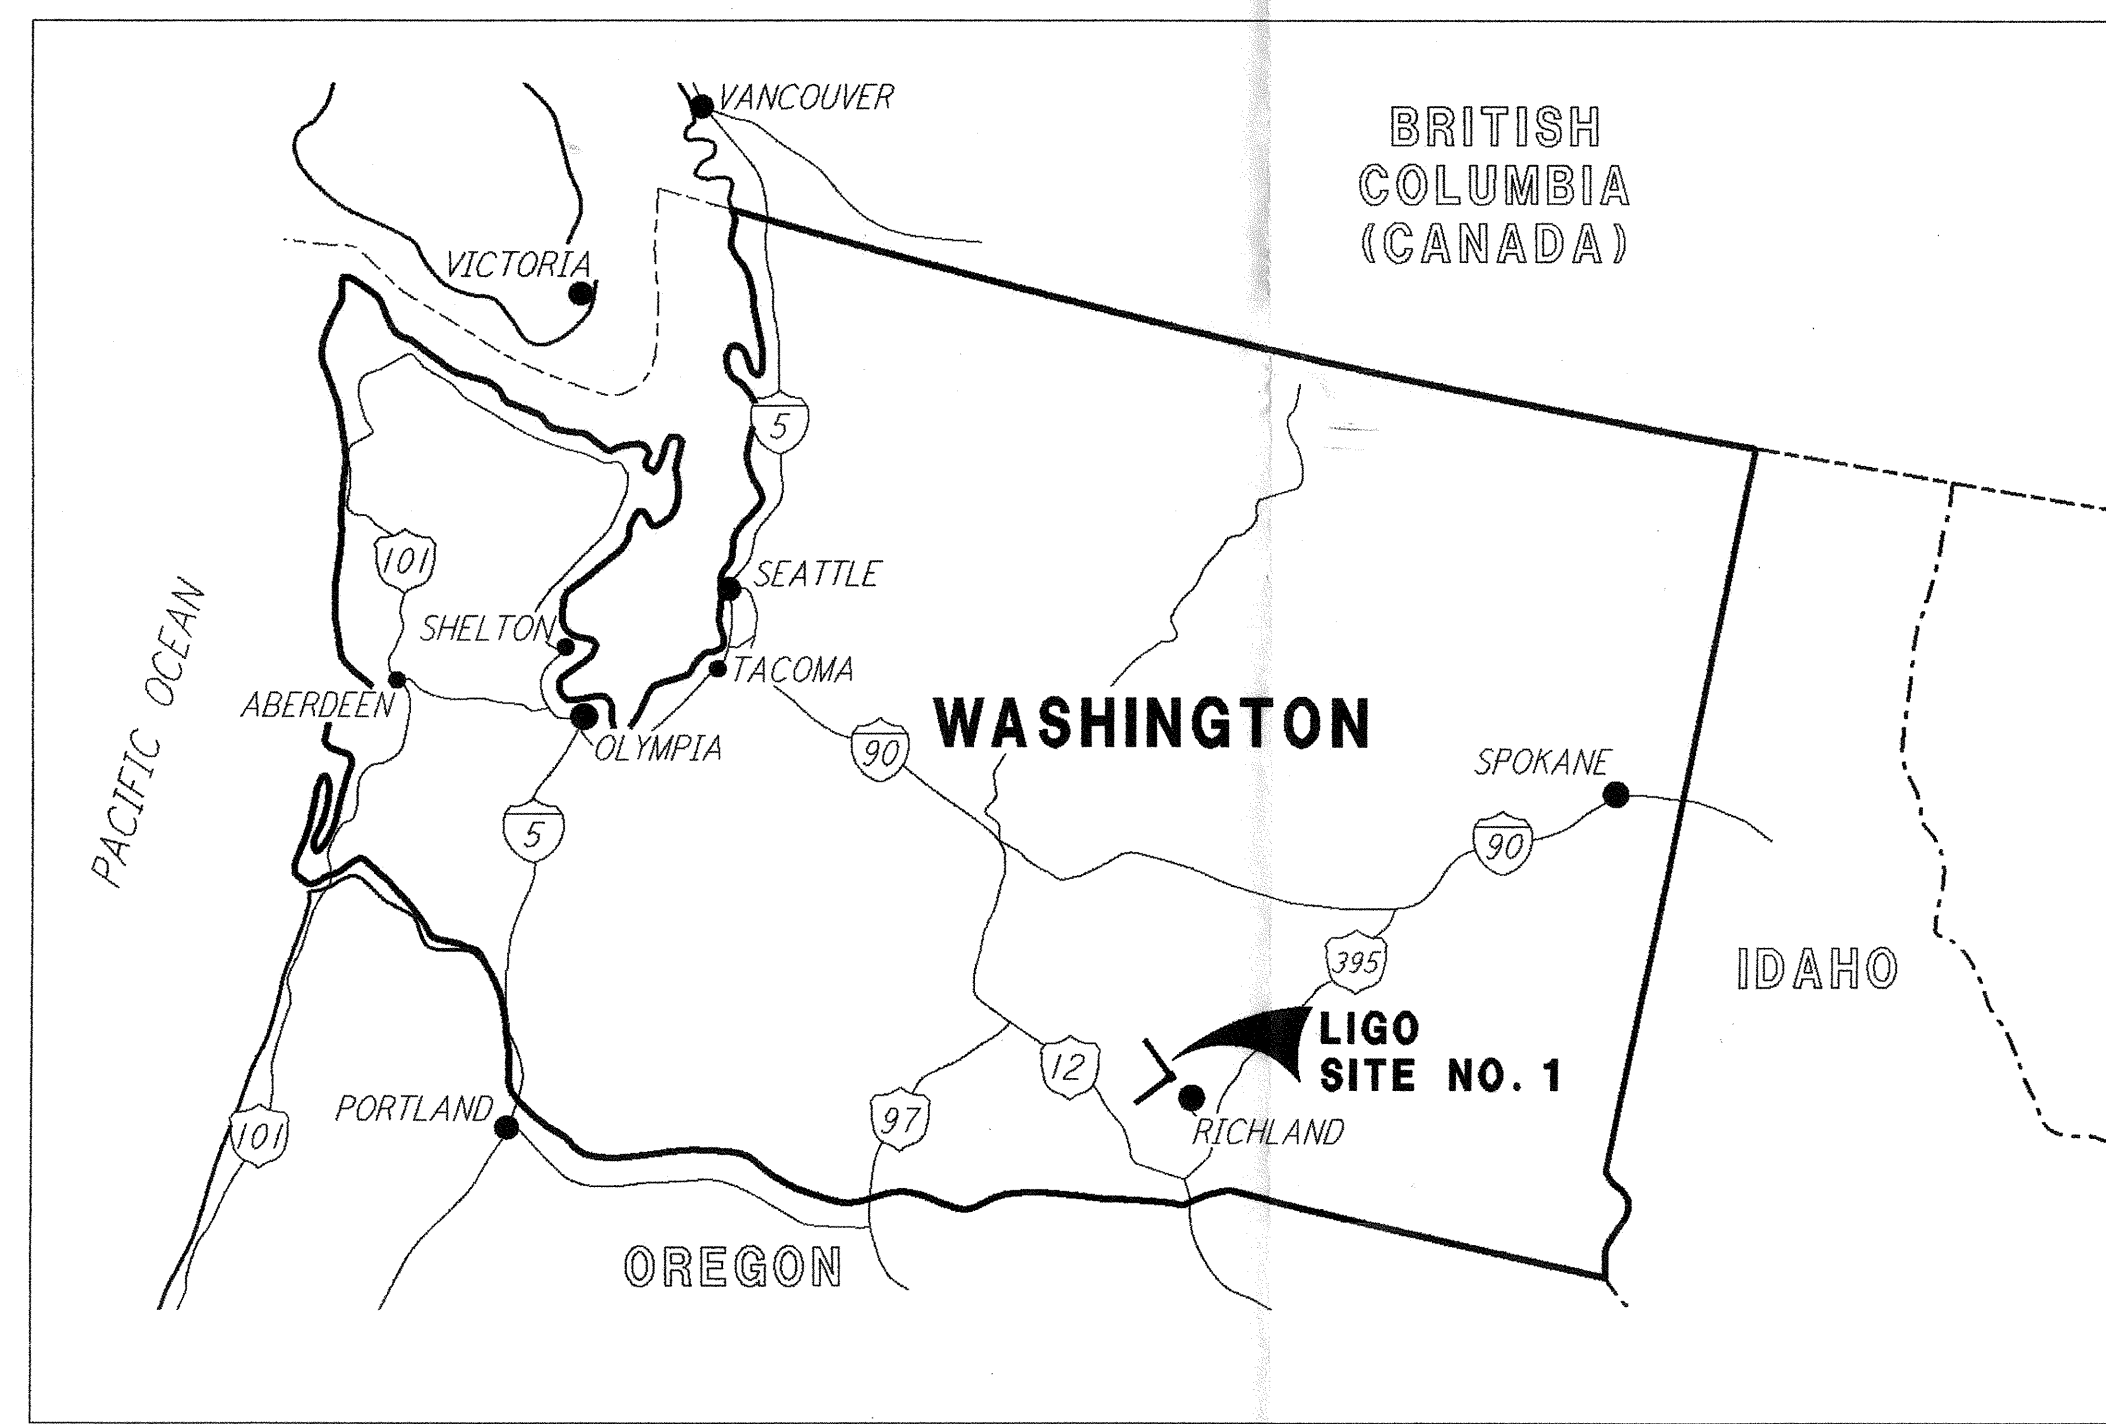

not be reproduced, copied, loaned, exhibited, or used in any other way, except by written consent from PARSONS to the borrower.

This document and the design it covers are the property of PARSONS. They are loaned only with the borrower's expressed written agreement that they will

NO.	DATE	BY	CHKD	ENGR	PROJ	DESCRIPTION
D	11/21/95	WRB				ISSUED FOR BID
C	11/6/95	WRB				FINAL DESIGN REVIEW
B	10/3/95	WRB				DRAFT FINAL DESIGN REPORT
A	8/14/95	WRB				PRELIMINARY DESIGN REPORT

DRAWN	WRB
CHECKED	
ENGINEER	
PROJ	

**PARSONS**  
 100 WEST WALNUT STREET  
 PASADENA, CALIFORNIA

**LIGO**  
 CALIFORNIA INSTITUTE OF TECHNOLOGY  
 MASSACHUSETTS INSTITUTE OF TECHNOLOGY

0960161-D-0  
 LASER INTERFEROMETER  
 GRAVITATIONAL-WAVE OBSERVATORY  
 BTE SITework & FABRICATION - HANFORD, WA

TITLE	SCALE	CONTRACT NUMBER	PROJECT NUMBER
DRAWING INDEX LOCATION & VICINITY MAPS	AS NOTED	PPI 50969	8094
SHEET NUMBER			REVISIONS
<b>BT-C-001</b>			

I:\PROJECTS\2096\AS\G01\86272\12\_12\_95\B...