


This document and the design it covers are the property of **PARSONS**. They are loaned only with the borrower's expressed written agreement that they will not be reproduced, copied, loaned, exhibited, or used in any other way, except by written consent from **PARSONS** to the borrower.

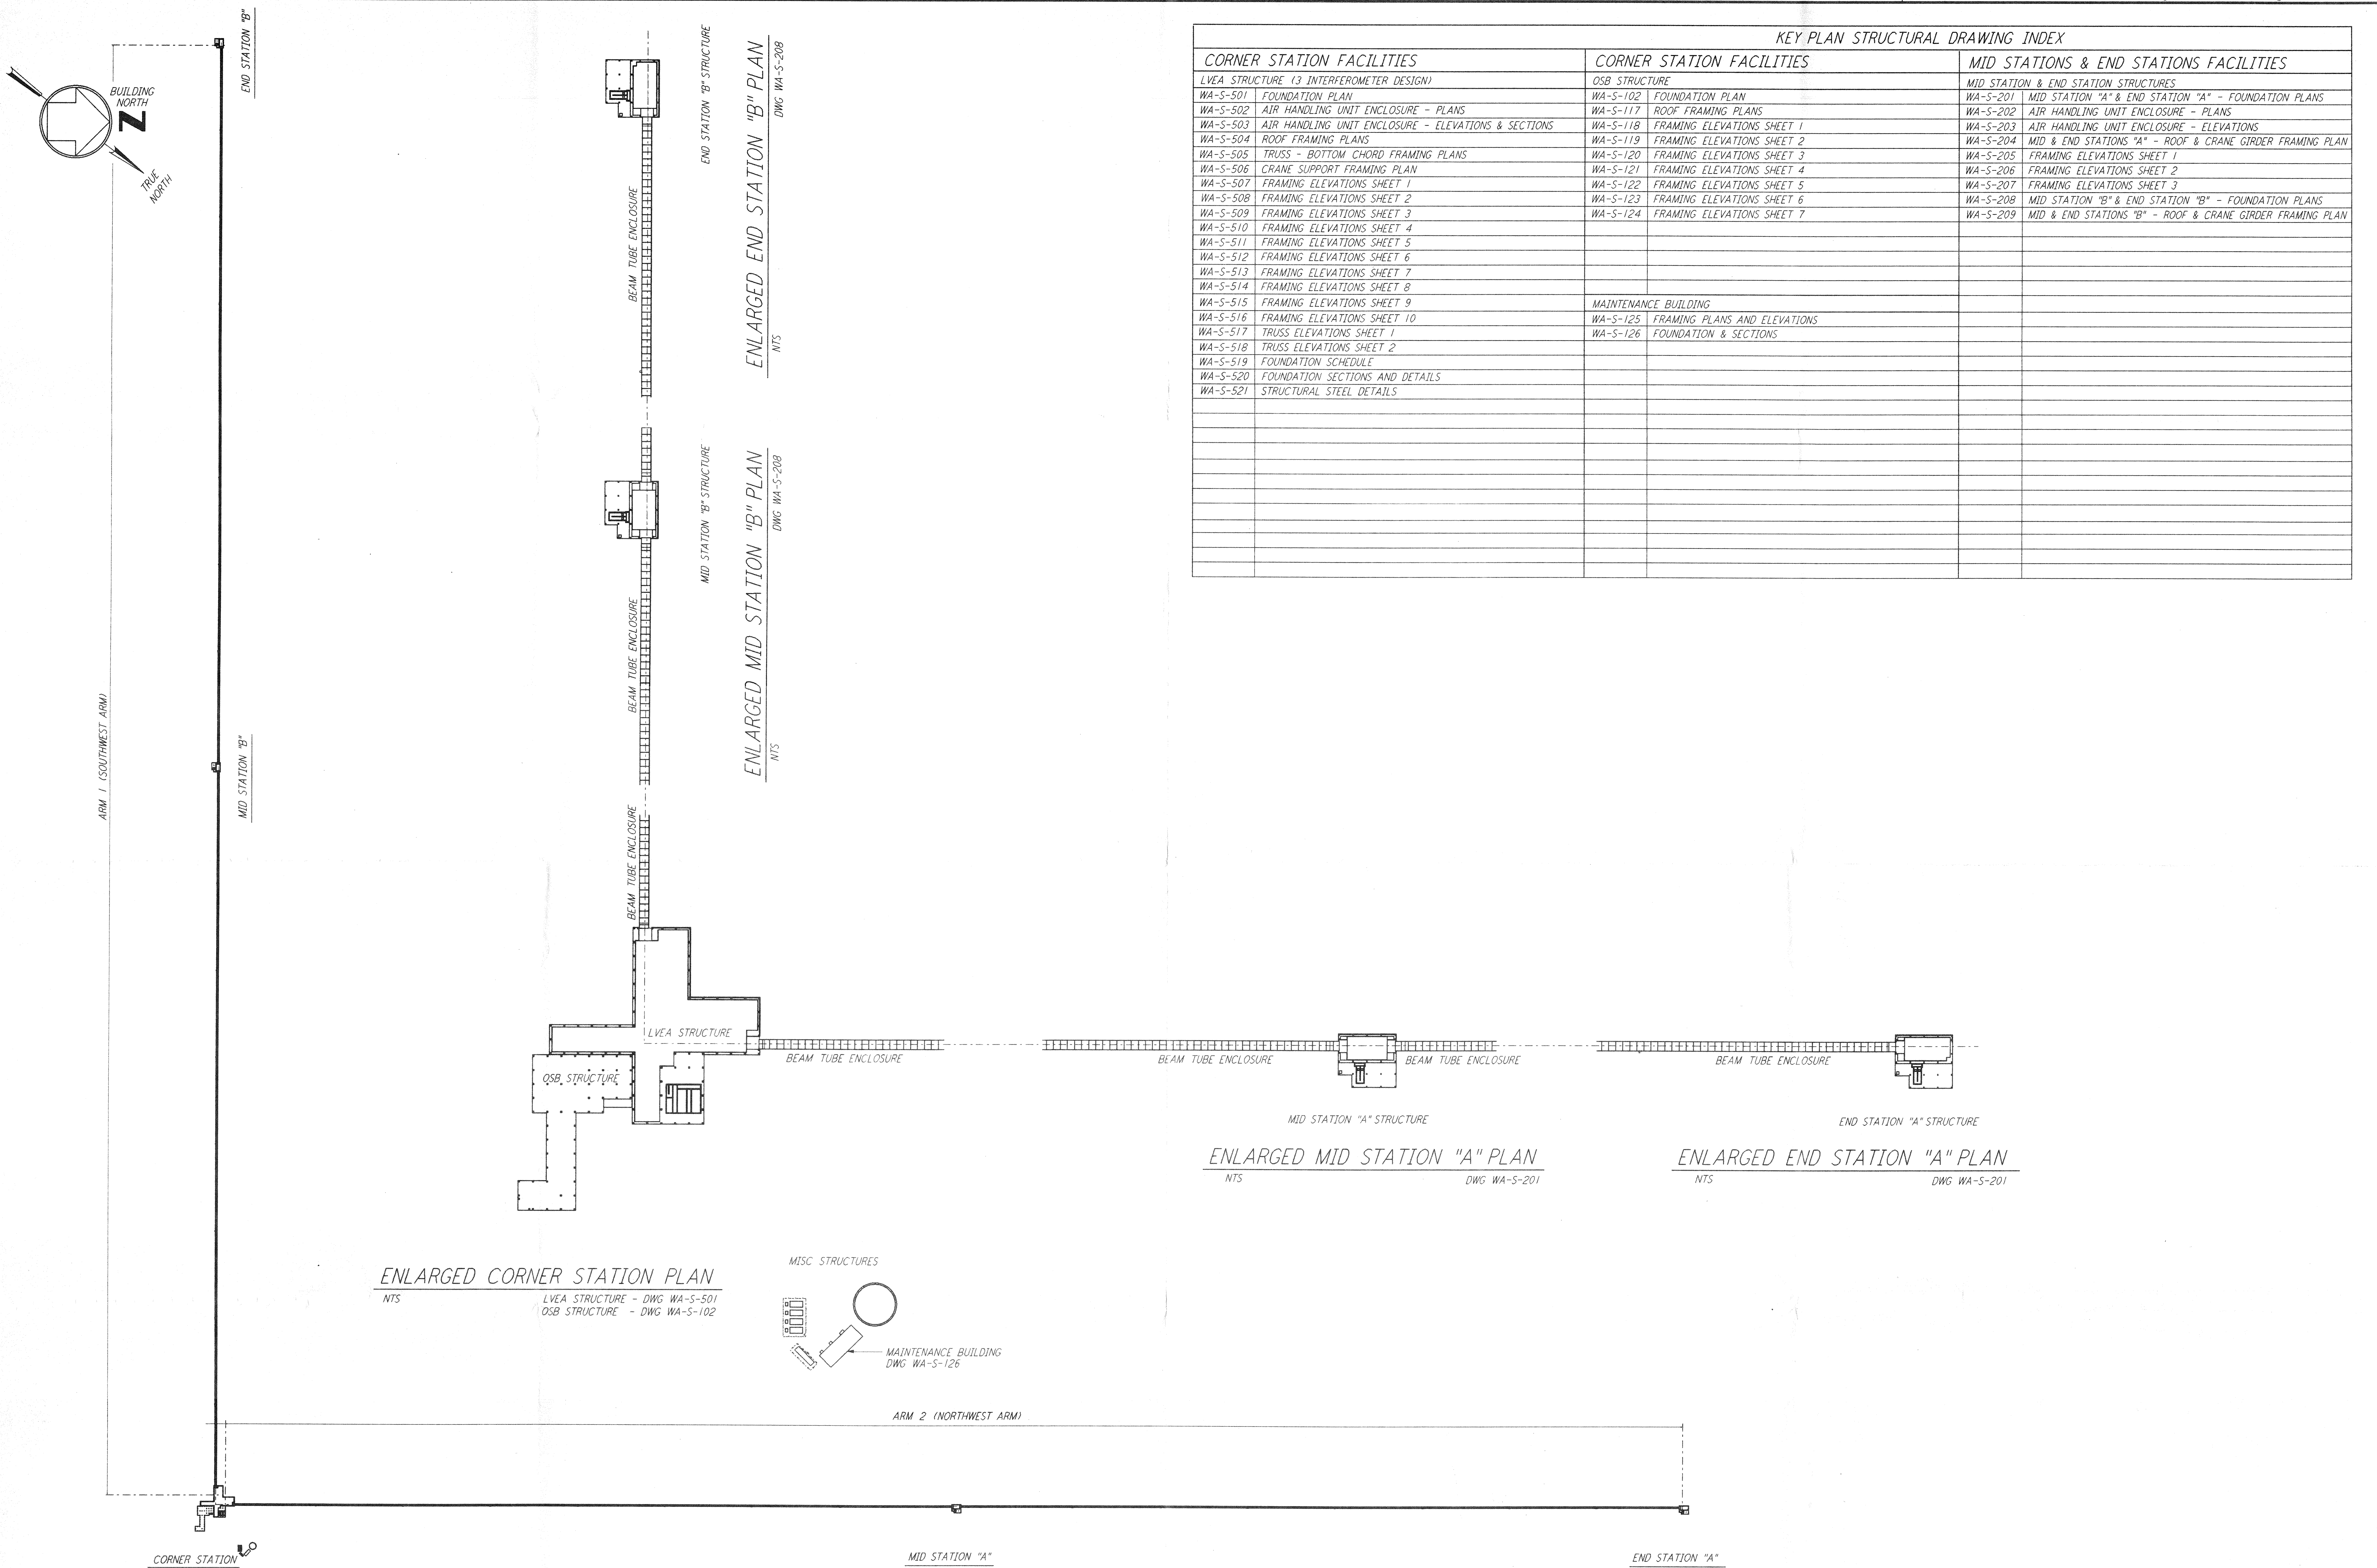

KEY PLAN STRUCTURAL DRAWING INDEX		
CORNER STATION FACILITIES	CORNER STATION FACILITIES	MID STATIONS & END STATIONS FACILITIES
LVEA STRUCTURE (3 INTERFEROMETER DESIGN)	OSB STRUCTURE	MID STATION & END STATION STRUCTURES
WA-S-501 FOUNDATION PLAN	WA-S-102 FOUNDATION PLAN	WA-S-201 MID STATION "A" & END STATION "A" - FOUNDATION PLANS
WA-S-502 AIR HANDLING UNIT ENCLOSURE - PLANS	WA-S-117 ROOF FRAMING PLANS	WA-S-202 AIR HANDLING UNIT ENCLOSURE - PLANS
WA-S-503 AIR HANDLING UNIT ENCLOSURE - ELEVATIONS & SECTIONS	WA-S-118 FRAMING ELEVATIONS SHEET 1	WA-S-203 AIR HANDLING UNIT ENCLOSURE - ELEVATIONS
WA-S-504 ROOF FRAMING PLANS	WA-S-119 FRAMING ELEVATIONS SHEET 2	WA-S-204 MID & END STATIONS "A" - ROOF & CRANE GIRDER FRAMING PLAN
WA-S-505 TRUSS - BOTTOM CHORD FRAMING PLANS	WA-S-120 FRAMING ELEVATIONS SHEET 3	WA-S-205 FRAMING ELEVATIONS SHEET 1
WA-S-506 CRANE SUPPORT FRAMING PLAN	WA-S-121 FRAMING ELEVATIONS SHEET 4	WA-S-206 FRAMING ELEVATIONS SHEET 2
WA-S-507 FRAMING ELEVATIONS SHEET 1	WA-S-122 FRAMING ELEVATIONS SHEET 5	WA-S-207 FRAMING ELEVATIONS SHEET 3
WA-S-508 FRAMING ELEVATIONS SHEET 2	WA-S-123 FRAMING ELEVATIONS SHEET 6	WA-S-208 MID STATION "B" & END STATION "B" - FOUNDATION PLANS
WA-S-509 FRAMING ELEVATIONS SHEET 3	WA-S-124 FRAMING ELEVATIONS SHEET 7	WA-S-209 MID & END STATIONS "B" - ROOF & CRANE GIRDER FRAMING PLAN
WA-S-510 FRAMING ELEVATIONS SHEET 4		
WA-S-511 FRAMING ELEVATIONS SHEET 5		
WA-S-512 FRAMING ELEVATIONS SHEET 6		
WA-S-513 FRAMING ELEVATIONS SHEET 7		
WA-S-514 FRAMING ELEVATIONS SHEET 8		
WA-S-515 FRAMING ELEVATIONS SHEET 9		
WA-S-516 FRAMING ELEVATIONS SHEET 10	MAINTENANCE BUILDING	
WA-S-517 TRUSS ELEVATIONS SHEET 1	WA-S-125 FRAMING PLANS AND ELEVATIONS	
WA-S-518 TRUSS ELEVATIONS SHEET 2	WA-S-126 FOUNDATION & SECTIONS	
WA-S-519 FOUNDATION SCHEDULE		
WA-S-520 FOUNDATION SECTIONS AND DETAILS		
WA-S-521 STRUCTURAL STEEL DETAILS		

REFERENCES NO. DATE BY CHKD ENGR PROJ DESCRIPTION	REVISIONS NO. DATE BY CHKD ENGR PROJ DESCRIPTION	ISSUED FOR CONSTRUCTION DRAWN MCS 6-24-96 CHECKED BDM 7-2-96 ENGINEER JH 6-28-96 PROJ WAW 7/19/96		100 WEST WALNUT STREET PASADENA, CALIFORNIA	CALIFORNIA INSTITUTE OF TECHNOLOGY MASSACHUSETTS INSTITUTE OF TECHNOLOGY	LASER INTERFEROMETER GRAVITATIONAL-WAVE OBSERVATORY SITE NO. 1 - HANFORD, WASHINGTON	SCALE NONE CONTRACT NUMBER PPI50969 PROJECT NUMBER 8094
		DRAWING NO. 5 DESCRIPTION					SHEET NUMBER <b>WA-S-010</b>