




**AIR HANDLING UNIT STRUCTURE  
 FOUNDATION PLAN**  
 3/8" = 1'-0"

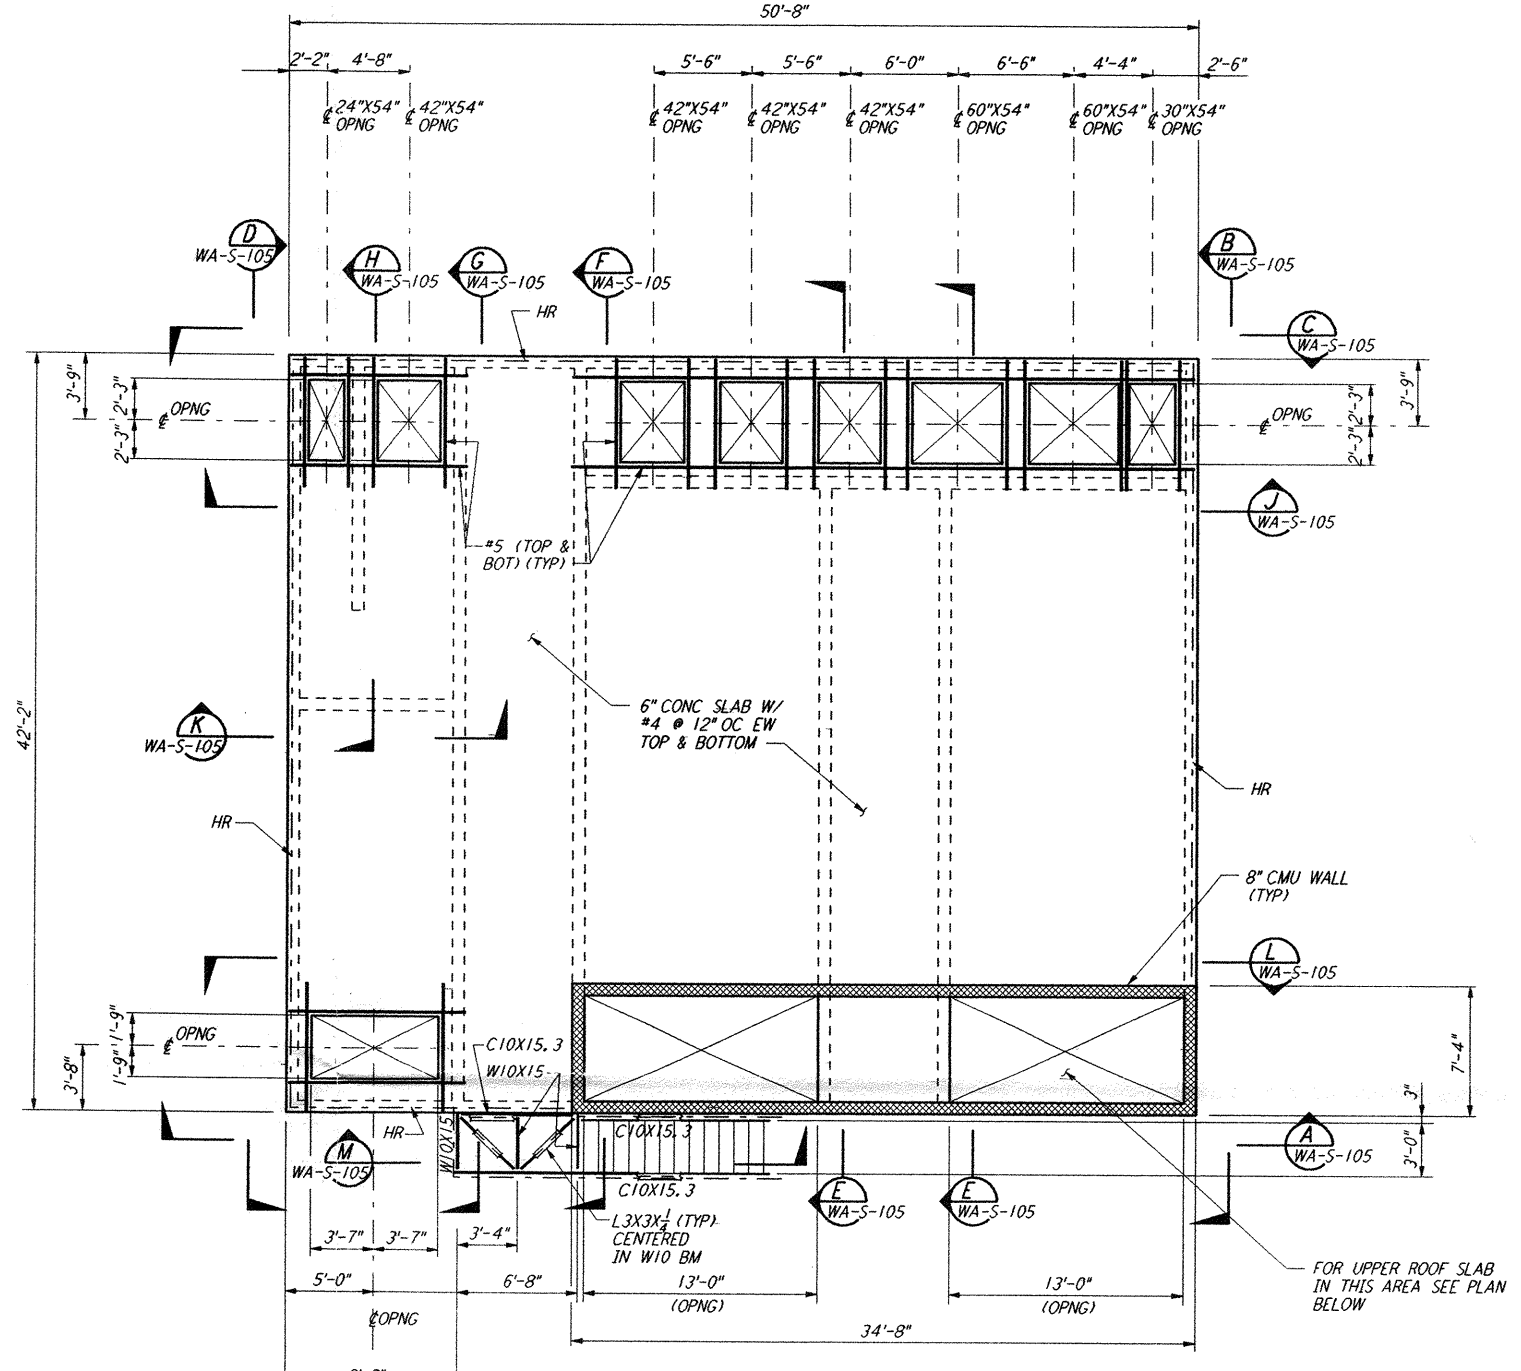

**AIR HANDLING UNIT STRUCTURE  
 LOWER CONCRETE ROOF SLAB PLAN**  
 3/8" = 1'-0"  
 TOC EL 110'-6"

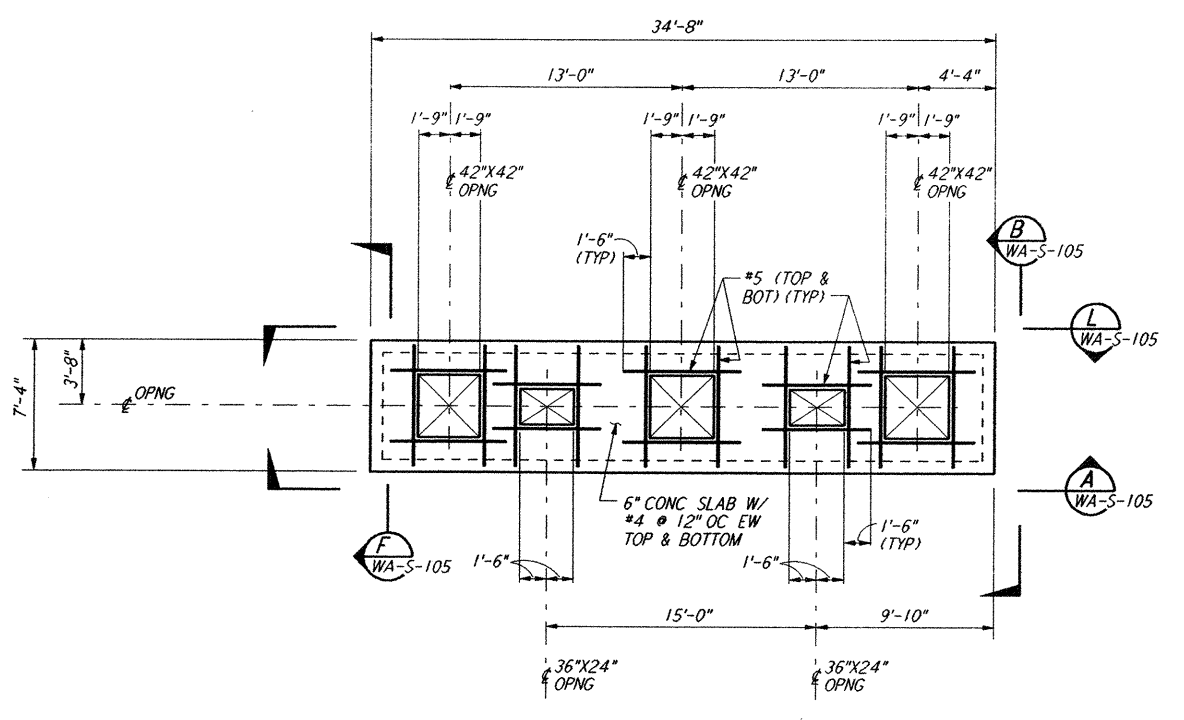

**AIR HANDLING UNIT STRUCTURE  
 UPPER CONCRETE ROOF SLAB PLAN**  
 3/8" = 1'-0"  
 TOC EL 115'-2"

 

This document and the design it covers are the property of PARSONS. They are loaned only with the borrower's expressed written agreement that they will not be reproduced, copied, loaned, exhibited, or used in any other way, except by written consent from PARSONS to the borrower.

NO.	DATE	APPROD BY	DESCRIPTION OF REVISION
9			
8			
7			
6			
5			
4			
3			
2			
1			

ISSUE	NO.	DATE	APPROD BY	ISSUED FOR
J				
H				
G				
F				
E				
D				
C				
B				
A	10-31-95	TDM		PRELIMINARY DESIGN REVIEW

DATE	10-31-95
DRAWN	MCS
CHECKED	
ENGINEER	
PROJ MGR	

**PARSONS**  
 100 WEST WALNUT STREET  
 PASADENA, CALIFORNIA

**LIGO**  
 CALIFORNIA INSTITUTE OF TECHNOLOGY  
 MASSACHUSETTS INSTITUTE OF TECHNOLOGY

LIGO-D960466-A-D  
 LASER INTERFEROMETER  
 GRAVITATIONAL-WAVE OBSERVATORY  
 SITE NO. 1 - HANFORD, WASHINGTON  
 CORNER STATION (LVEA)  
 AIR HANDLING UNIT  
 ENCLOSURE - PLANS  
 AS NOTED PP150969  
 8094  
**WA-S-104**

Mon Oct 30 22:03:03 1995 S3-V18B2 J:\PLOTS\QUEUES\18B2\ST104B.PR