



LASER INTERFEROMETER GRAVITATIONAL-WAVE OBSERVATORY

LIVINGSTON FACILITY ISSUED FOR BID BUILDING AND INFRASTRUCTURE CONSTRUCTION

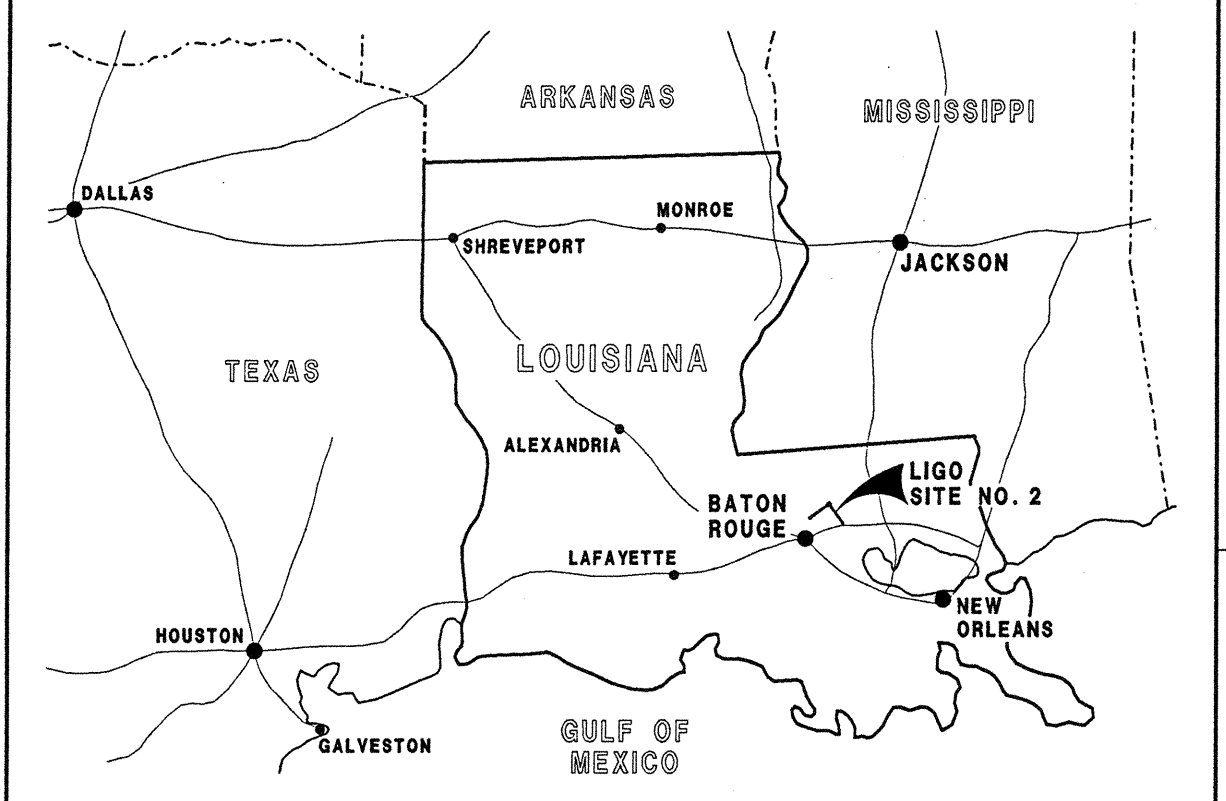

**SITE NO. 2
 LIVINGSTON, LOUISIANA**

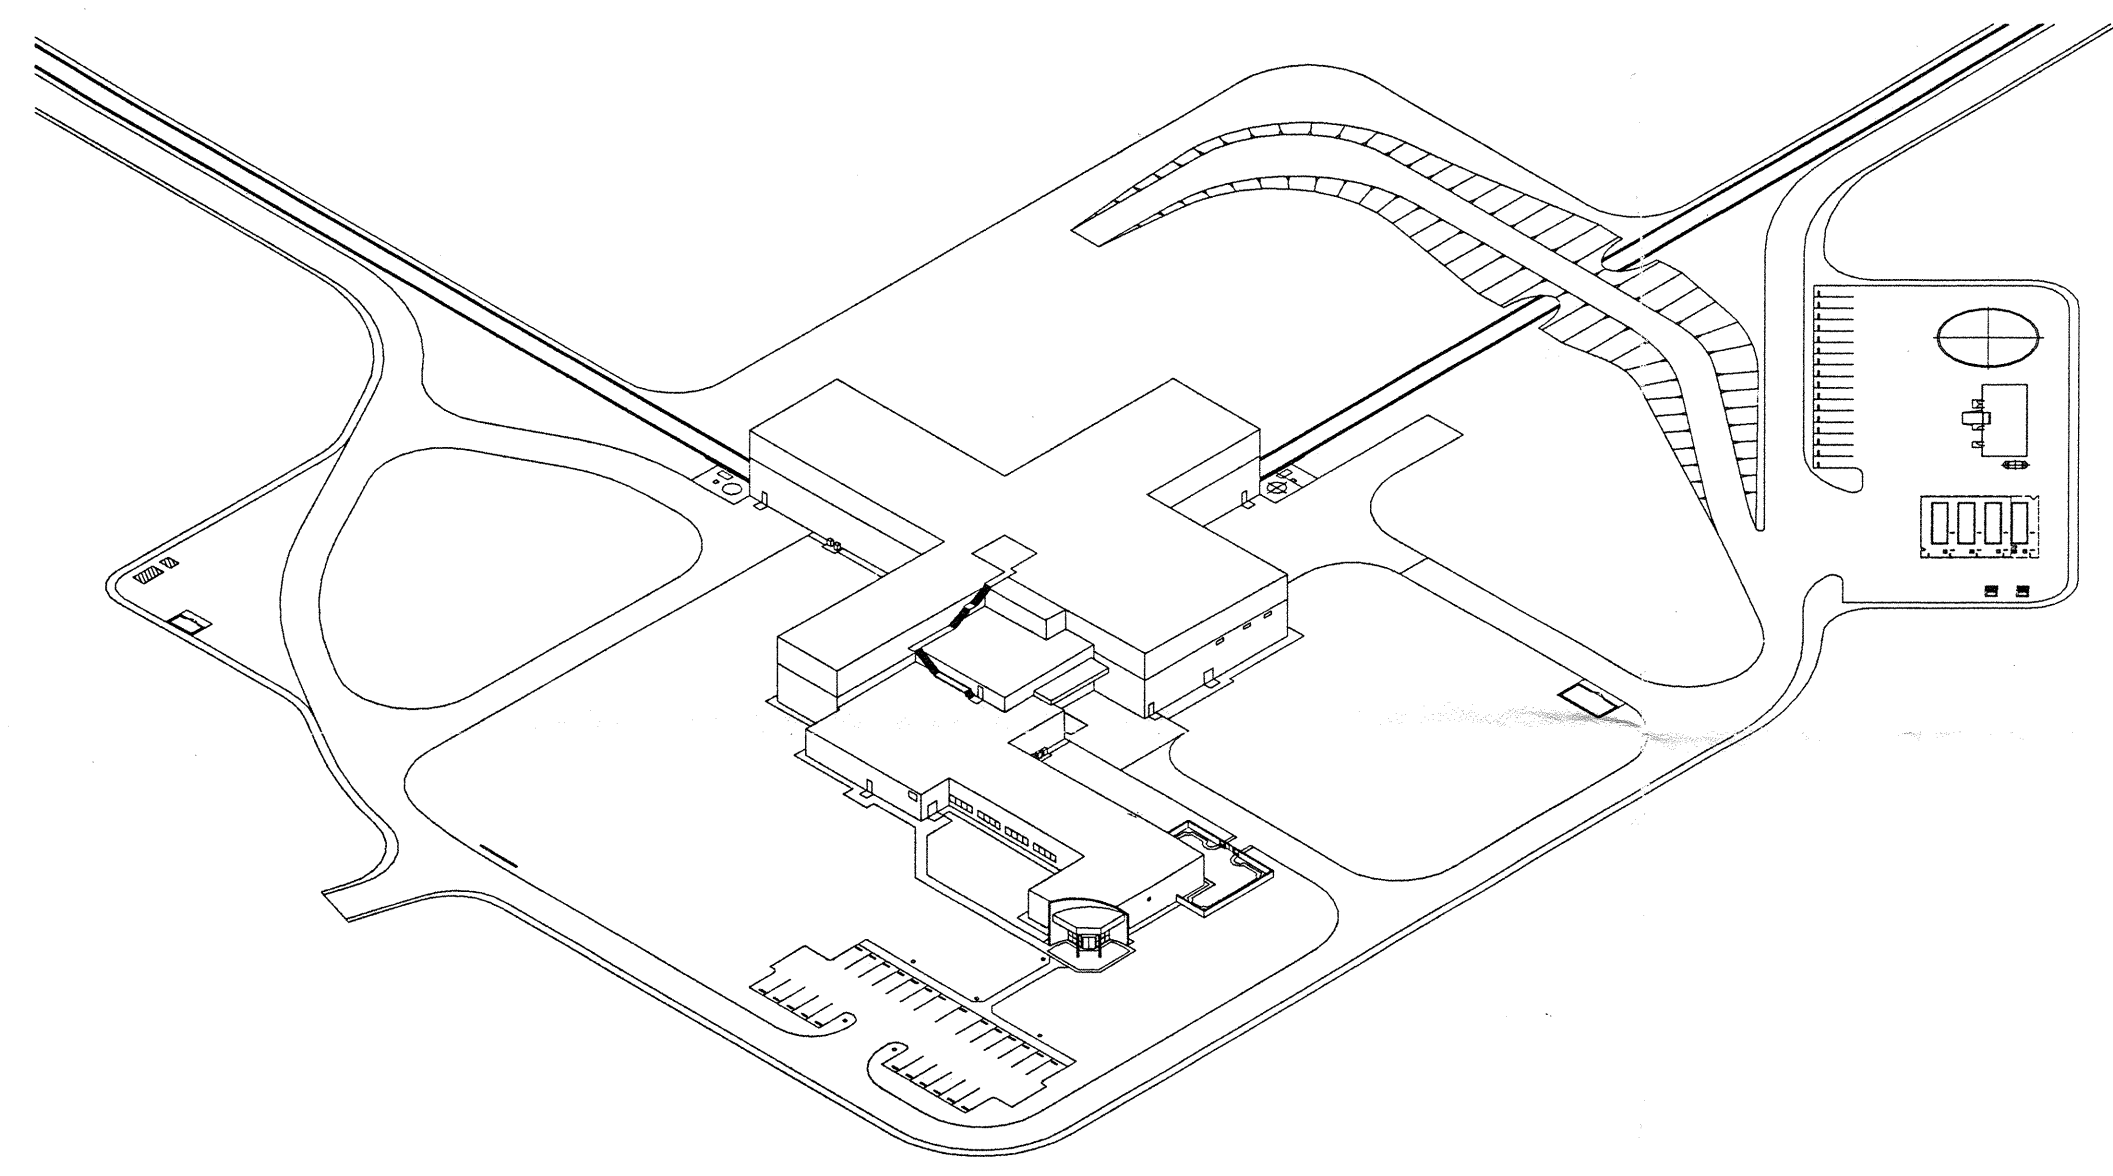

This document and the design it covers are the property of PARSONS. They are loaned only with the borrower's expressed written agreement that they will not be reproduced, copied, loaned, exhibited, or used in any other way, except by written consent from PARSONS to the borrower.

DRAWING LIST			DRAWING LIST			DRAWING LIST		
DATE	SHEET NO.	TITLE	DATE	SHEET NO.	TITLE	DATE	SHEET NO.	TITLE
11-15-96	LA-G-001	GENERAL COVER AND DRAWING INDEX SHEET 1	11-15-96	LA-C-006	CIVIL CORNER STATION PLOT PLAN ENLARGED PLAN	11-15-96	LA-C-017	CIVIL SOUTHWEST ARM PLAN AND PROFILE STA 84+00 TO STA 98+00
11-15-96	LA-G-002	GENERAL DRAWING INDEX SHEET 2	11-15-96	LA-C-007	CIVIL CORNER STATION GRADING PLAN	11-15-96	LA-C-018	CIVIL SOUTHWEST ARM PLAN AND PROFILE STA 98+00 TO STA 112+00
11-15-96	LA-G-003	GENERAL DRAWING INDEX SHEET 3	11-15-96	LA-C-008	CIVIL CORNER STATION GRADING PLAN ENLARGED PLAN	11-15-96	LA-C-019	CIVIL SOUTHWEST ARM PLAN AND PROFILE STA 112+00 TO STA 126+00
			11-15-96	LA-C-009	CIVIL CORNER STATION UTILITY PLAN	11-15-96	LA-C-020	CIVIL SOUTHWEST ARM PLAN AND PROFILE STA 126+00 TO STA 133+00
			11-15-96	LA-C-010	CIVIL CORNER STATION UTILITY PLAN ENLARGED PLAN	11-15-96	LA-C-021	CIVIL SOUTHWEST ARM PUMP STATION PLOT PLAN
			11-15-96	LA-C-011	CIVIL SOUTHWEST ARM PLAN AND PROFILE STA 0+00 TO STA 14+00	11-15-96	LA-C-022	CIVIL SOUTHWEST ARM PUMP STATION GRADING PLAN
11-15-96	LA-C-001	CIVIL DRAWING INDEX LOCATION & VICINITY MAPS	11-15-96	LA-C-012	CIVIL SOUTHWEST ARM PLAN AND PROFILE STA 14+00 TO STA 28+00	11-15-96	LA-C-023	CIVIL SOUTHWEST ARM PUMP STATION UTILITY PLAN
11-15-96	LA-C-002	CIVIL GENERAL NOTES, LEGEND & ABBREVIATIONS	11-15-96	LA-C-013	CIVIL SOUTHWEST ARM PLAN AND PROFILE STA 28+00 TO STA 42+00	11-15-96	LA-C-025	CIVIL SOUTHWEST ARM END STATION PLOT PLAN
11-15-96	LA-C-003	CIVIL DRAWING MATRIX	11-15-96	LA-C-014	CIVIL SOUTHWEST ARM PLAN AND PROFILE STA 42+00 TO STA 56+00	11-15-96	LA-C-026	CIVIL SOUTHWEST ARM END STATION GRADING PLAN
11-15-96	LA-C-004	CIVIL TYPICAL SECTIONS AND DETAILS	11-15-96	LA-C-015	CIVIL SOUTHWEST ARM PLAN AND PROFILE STA 56+00 TO STA 70+00	11-15-96	LA-C-027	CIVIL SOUTHWEST ARM END STATION UTILITY PLAN
11-15-96	LA-C-005	CIVIL CORNER STATION PLOT PLAN	11-15-96	LA-C-016	CIVIL SOUTHWEST ARM PLAN AND PROFILE STA 70+00 TO STA 84+00	11-15-96	LA-C-031	CIVIL SOUTHWEST ARM PLAN AND PROFILE STA 0+00 TO STA 14+00

NO.	DATE	BY	CHKD	ENGR	PROJ	DESCRIPTION

ISSUED FOR CONSTRUCTION			
DRAWN	RGC	11-15-96	
CHECKED		11/15/96	
ENGINEER		11/15/96	
PROJ		11/15/96	

PARSONS
 100 WEST WALNUT STREET
 PASADENA, CALIFORNIA

LIGO
 CALIFORNIA INSTITUTE OF TECHNOLOGY
 MASSACHUSETTS INSTITUTE OF TECHNOLOGY

LASER INTERFEROMETER
 GRAVITATIONAL-WAVE OBSERVATORY
 SITE NO. 2 - LIVINGSTON, LOUISIANA

TITLE	SCALE	CONTRACT NUMBER	PROJECT NUMBER
GENERAL COVER AND DRAWING INDEX SHEET 1	NONE	PP150969	8094
SHEET NUMBER	PERIODIC		
LA-G-001			