

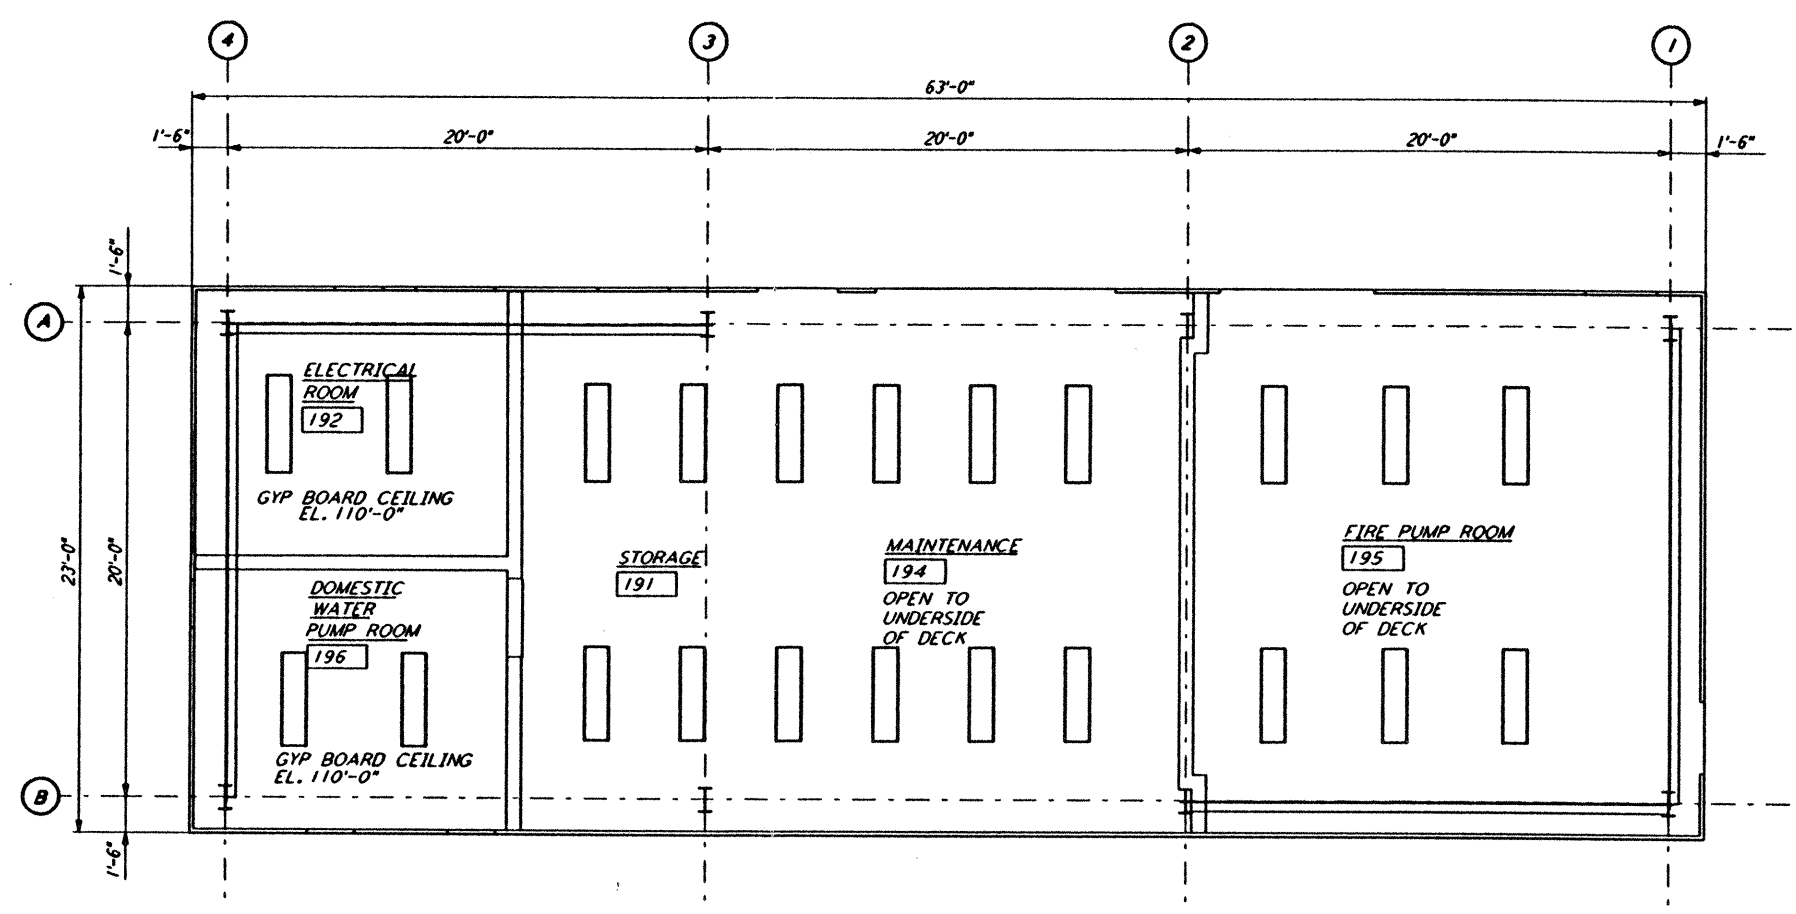
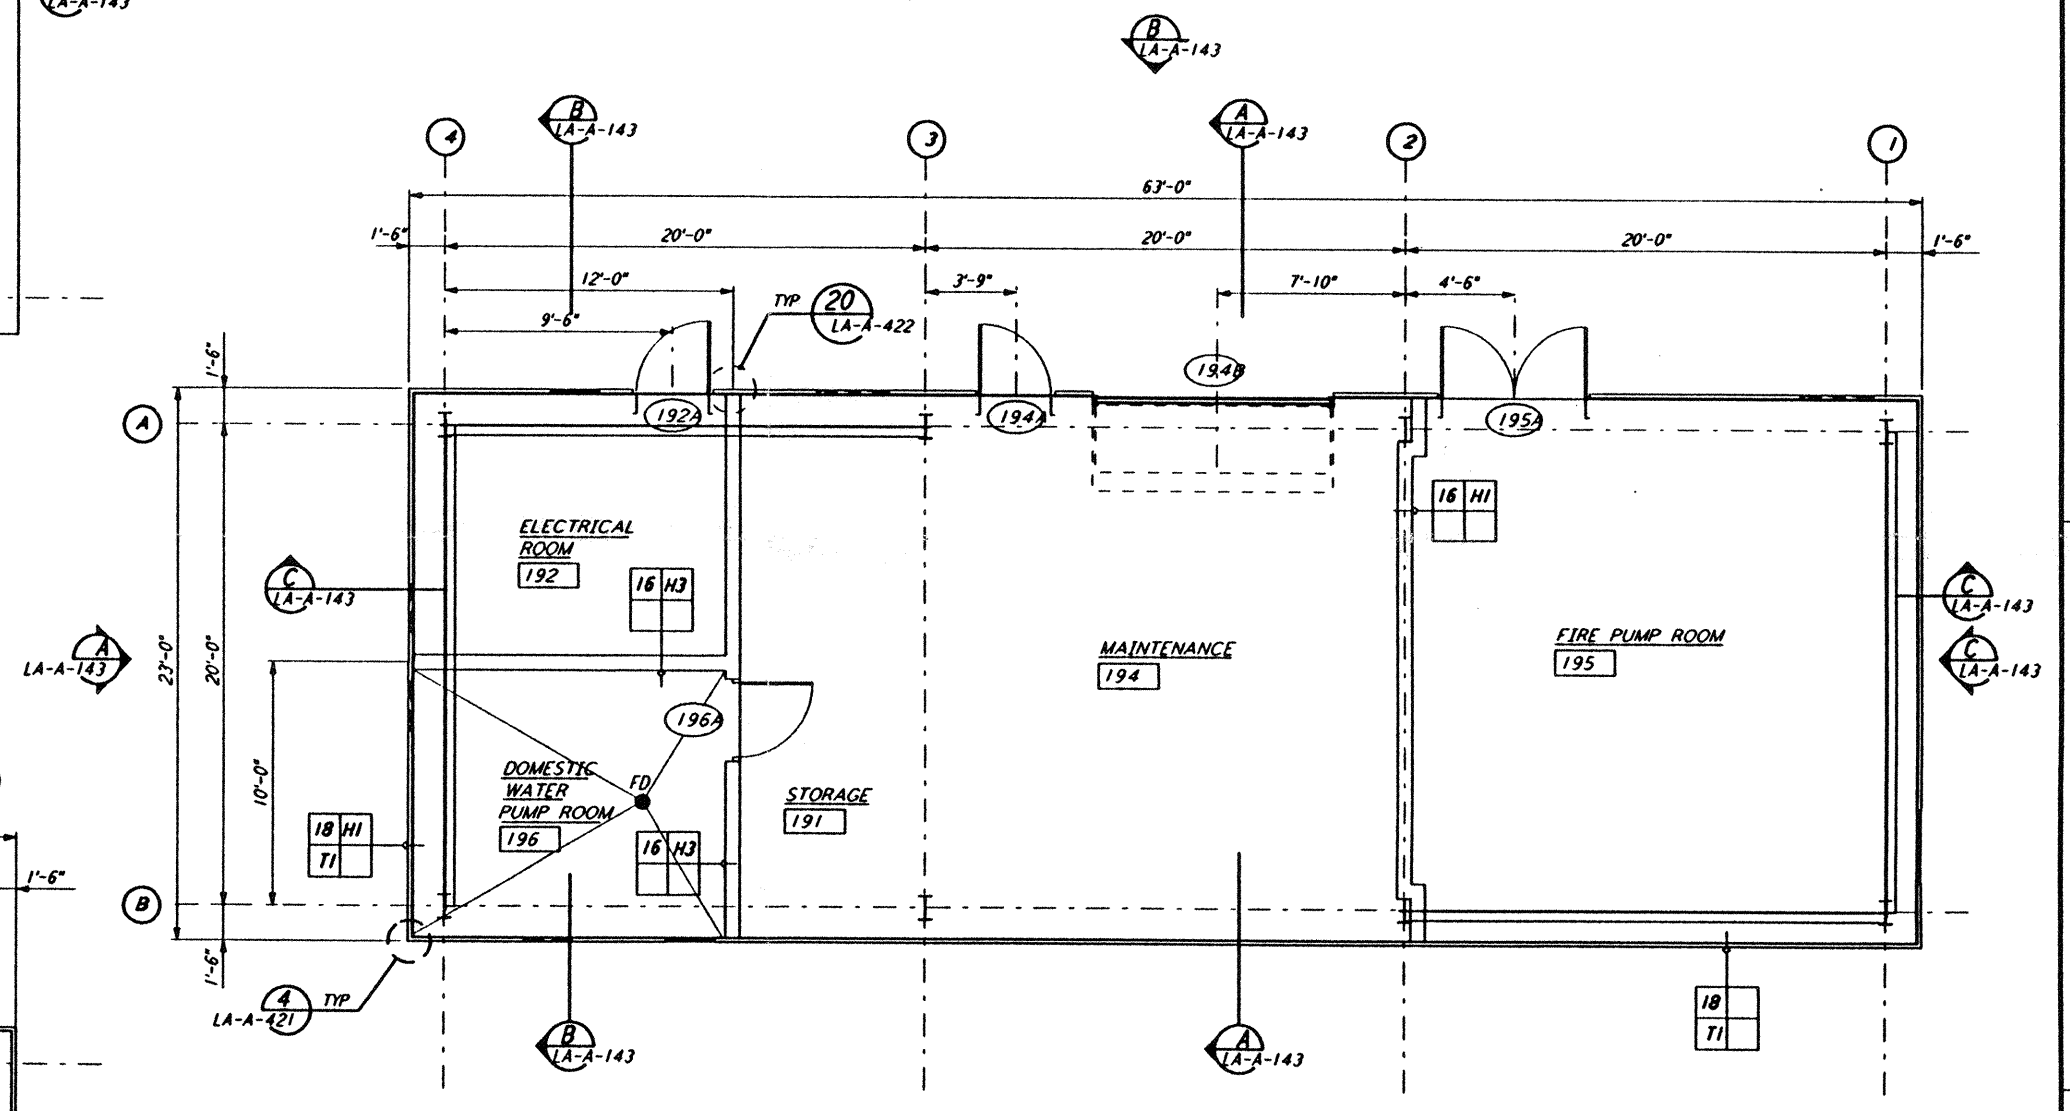


NOTE: SEE SPECIFICATIONS FOR ADDITIONAL INFORMATION AND SCHEDULES

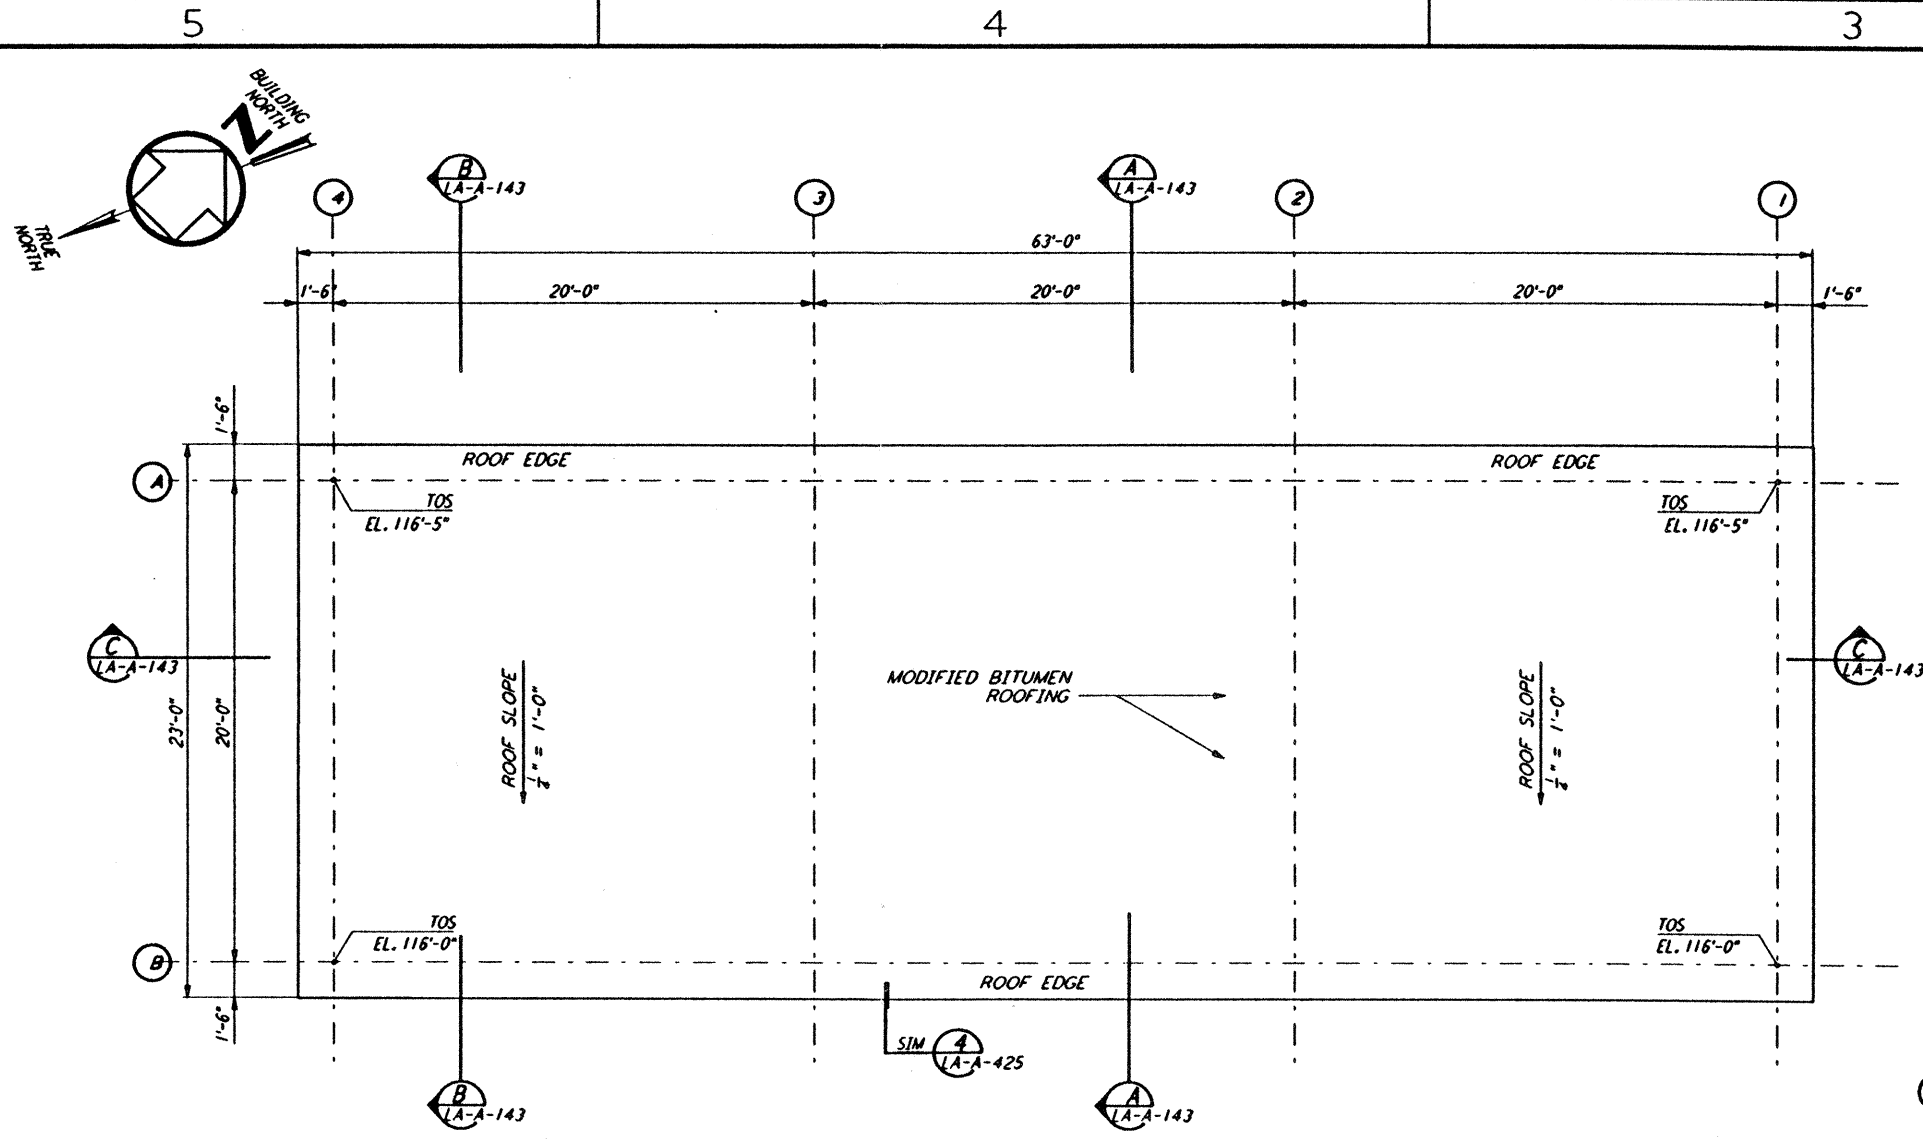


MAINTENANCE BUILDING PLAN  
 1/4" = 1'-0" LA-A-112

MAINTENANCE BUILDING REFLECTED CEILING PLAN  
 1/4" = 1'-0" LA-A-112

 

DATUM POINT EL. +100.00 = 63.12' ( MAINTENANCE BLDG )

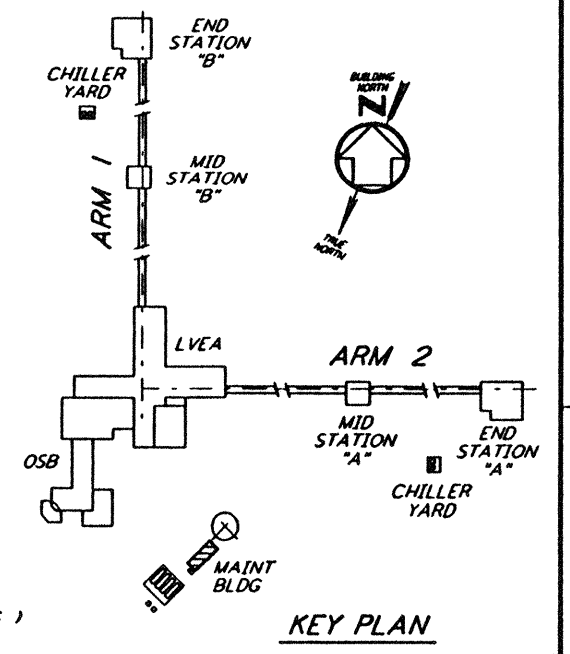

This document and the design it covers are the property of PARSONS. They are loaned only with the borrower's expressed written agreement that they will not be reproduced, copied, loaned, exhibited, or used in any other way, except by written consent from PARSONS to the borrower.

NO.	DATE	BY	CHKD	ENGR	PROJ	DESCRIPTION
C	7-24-96	CKT	TB	BK	TDM	ISSUED FOR BID
B	6-14-96	CTK	BK	SF	TDM	FINAL DESIGN REVIEW
A	10/31/95		SF	SF	TDM	PRELIMINARY DESIGN REVIEW

NO.	DATE	BY	CHKD	ENGR	PROJ	DESCRIPTION

<p>PARSONS</p> <p>100 WEST WALNUT STREET PASADENA, CALIFORNIA</p>	<p>LIGO</p> <p>CALIFORNIA INSTITUTE OF TECHNOLOGY MASSACHUSETTS INSTITUTE OF TECHNOLOGY</p>	<p>LASER INTERFEROMETER GRAVITATIONAL-WAVE OBSERVATORY SITE NO. 2 - LIVINGSTON, LOUISIANA</p>	
		<p>ARCHITECTURAL CORNER STATION MAINTENANCE BUILDING PLANS</p>	<p>AS NOTED CONTRACT NUMBER PP150969</p> <p>PROJECT NUMBER 8094</p>
<p>LIGO-D960877-C-0</p>		<p>SHEET NUMBER <b>LA-A-112</b></p>	

Tue Jul 23 09:28:24 1996 s3-v18b2 J:\PLOTS\QUEUES\18B2\AR112.PRF