



- NOTE:**
1. PROVIDE SIGNS AT ALL WATER OUTLETS IN THE MID AND END STATIONS STATING "DANGER - UNSAFE WATER"
 2. THE WORK MARKED BY HAND ON THIS DRAWING IN REV "B", DATED 4-19-96 HAS BEEN RESTORED TO THIS CONTRACT.


This document and the design it covers are the property of PARSONS. They are loaned only with the borrower's expressed written agreement that they will not be reproduced, copied, loaned, exhibited, or used in any other way, except by written consent from PARSONS to the borrower.

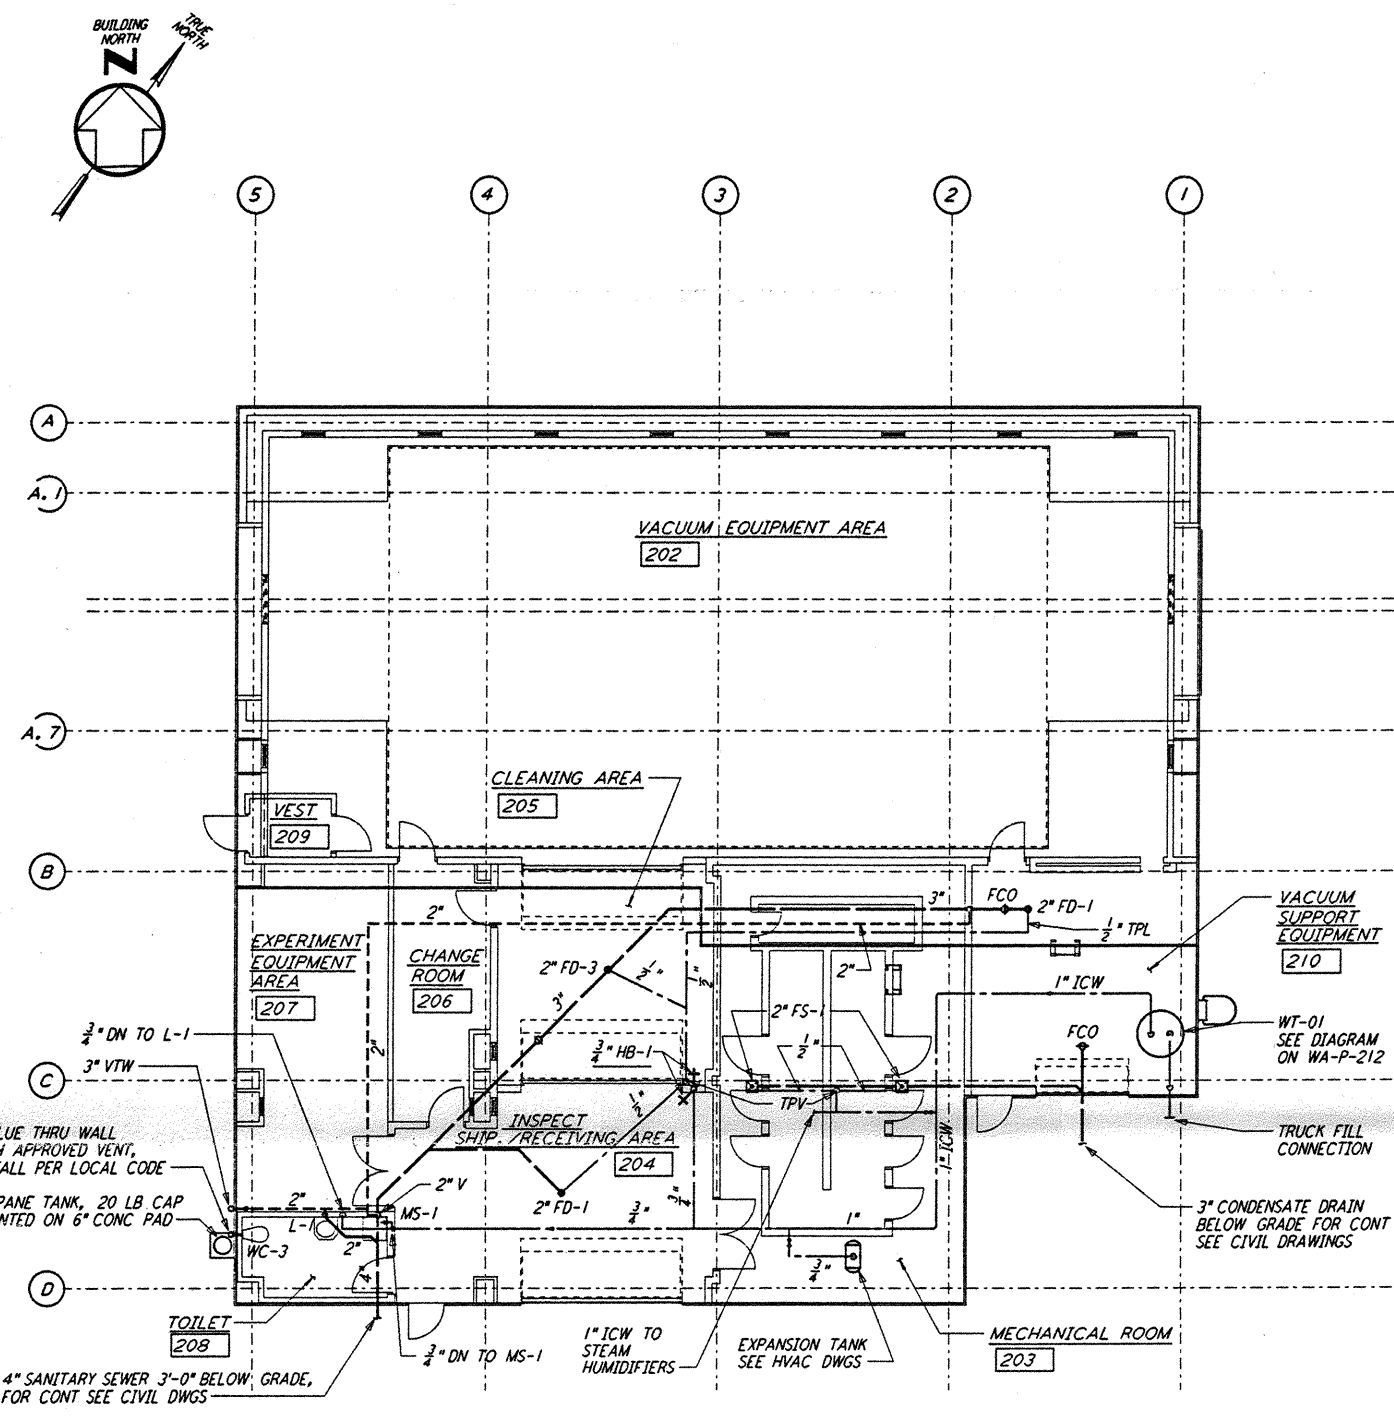

MID & END STATION "B" FLOOR PLAN
 1/8" = 1'-0"

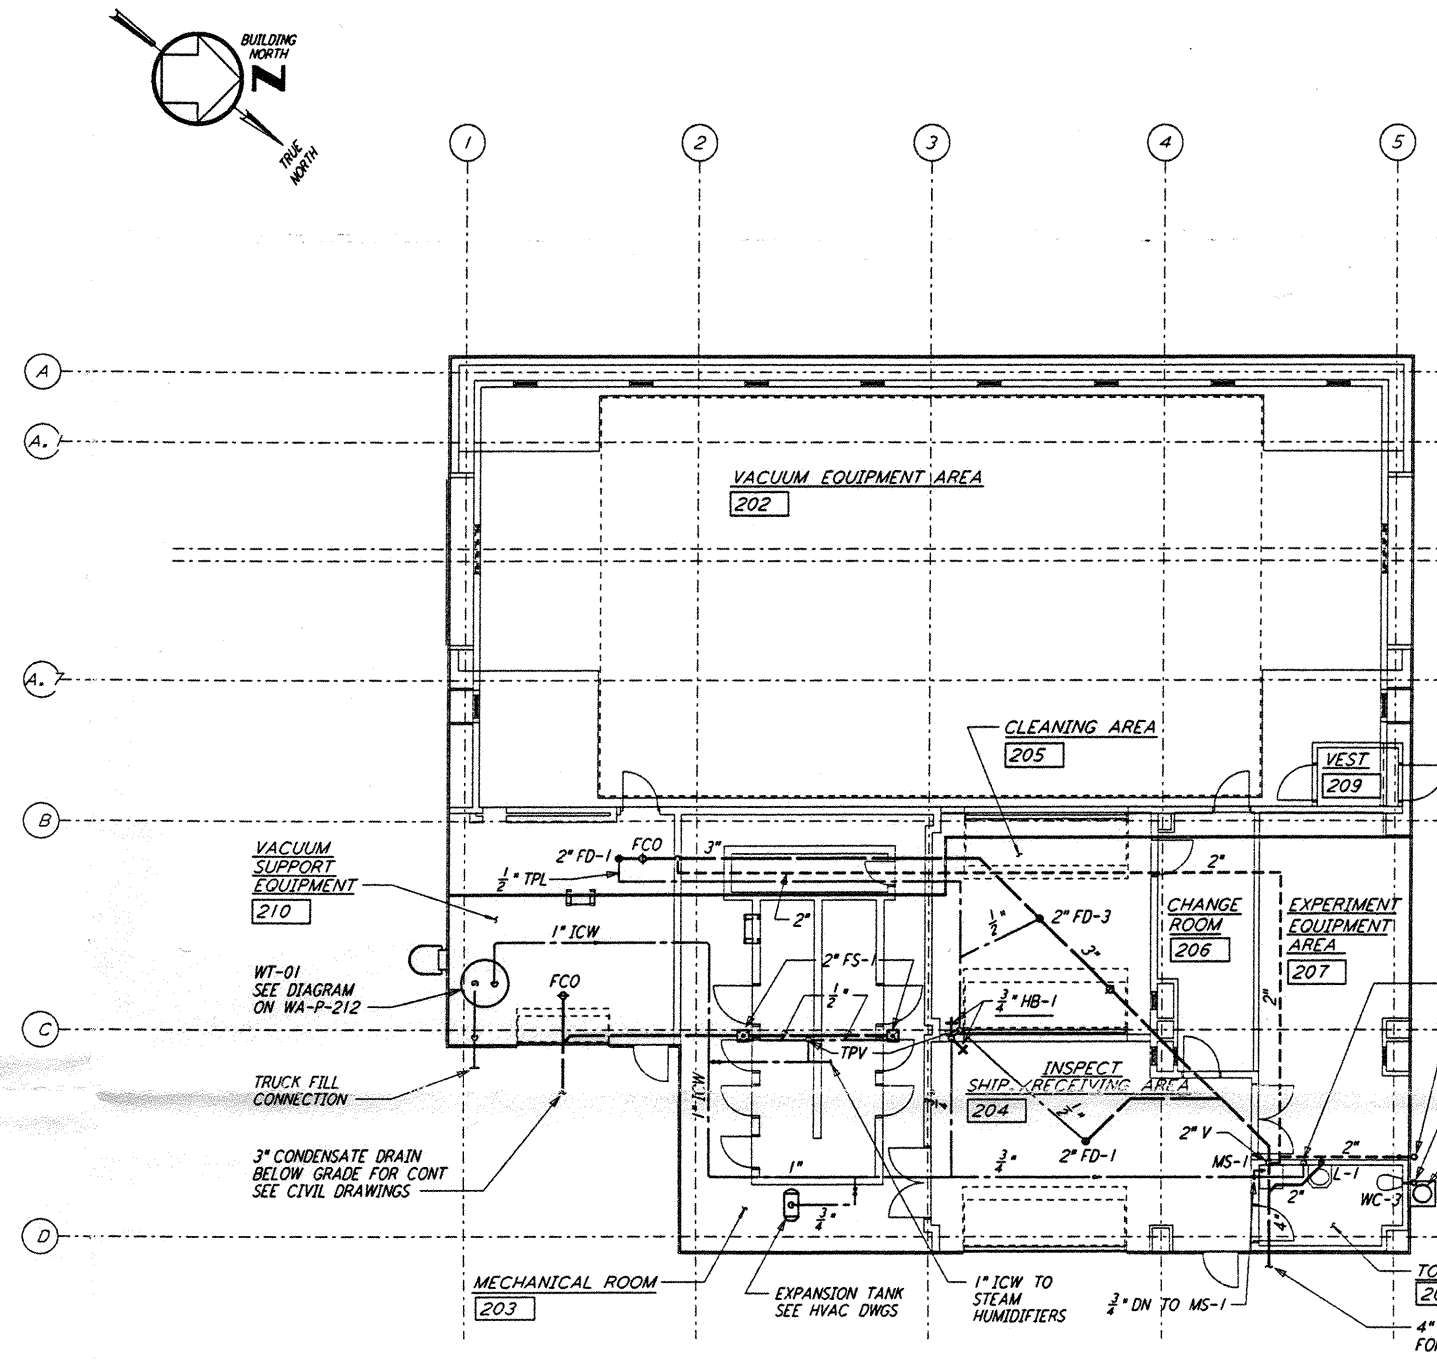


MID & END STATION "A" FLOOR PLAN
 1/8" = 1'-0"

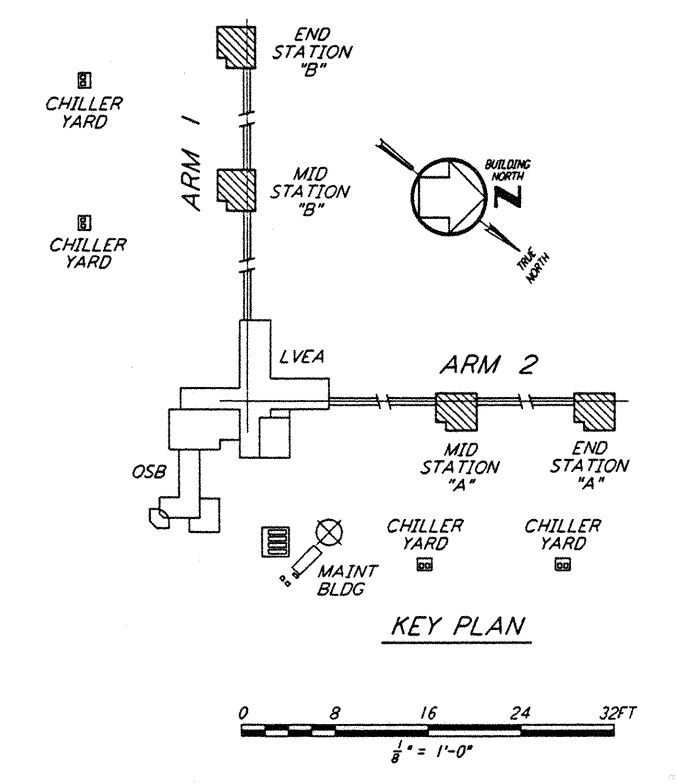

NO.	DATE	BY	CHKD	ENGR	PROJ	DESCRIPTION

ISSUED FOR CONSTRUCTION	DG	6-24-96
DRAWN	H/R	7-9-96
CHECKED	JW/1	7-7-96
ENGINEER	R/D/L	7/9/96
PROJ		

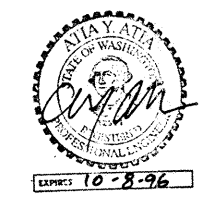

PARSONS
 100 WEST WALNUT STREET
 PASADENA, CALIFORNIA

LIGO
 CALIFORNIA INSTITUTE OF TECHNOLOGY
 MASSACHUSETTS INSTITUTE OF TECHNOLOGY

LASER INTERFEROMETER
 GRAVITATIONAL-WAVE OBSERVATORY
 SITE NO. 1 - HANFORD, WASHINGTON

TITLE: PLUMBING MID & END STATIONS FLOOR PLAN
 SHEET NUMBER: **WA-P-211**

AS NOTED PPI50969 8094
 CONTRACT NUMBER: 8094
 PROJECT NUMBER: 8094

LIGO-D960444-00-0

NOT FOR CONSTRUCTION 5/1/96 5:57:30 PM I:\LIGO\SITE\1179D_5/1/96 5:57:30 PM

NOT FOR CONSTRUCTION 5/1/96 5:57:30 PM I:\LIGO\SITE\1179D_5/1/96 5:57:30 PM