



This document and the design it covers are the property of PARSONS. They are loaned only with the borrower's expressed written agreement that they will not be reproduced, copied, loaned, exhibited, or used in any other way, except by written consent from PARSONS to the borrower.

NOTES:  
 1. SEE SHEET RG-C-002 FOR GENERAL NOTES, LEGEND AND ABBREVIATIONS.


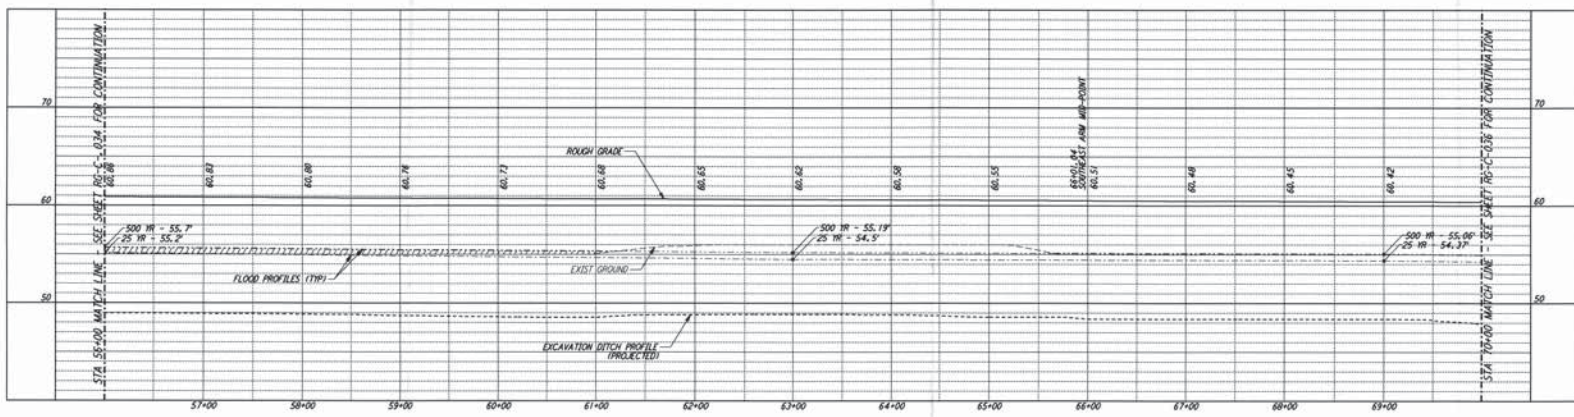


| CURVE DATA |           |        |         |        |
|------------|-----------|--------|---------|--------|
| Δ          | RADIUS    | LENGTH | TANGENT |        |
| 11         | 45°00'00" | 30.00' | 30.63'  | 16.18' |
| 12         | 45°00'00" | 25.00' | 19.63'  | 10.36' |

PROFILE  
 SCALES: HORIZ: 1" = 50'  
 VERT: 1" = 5'

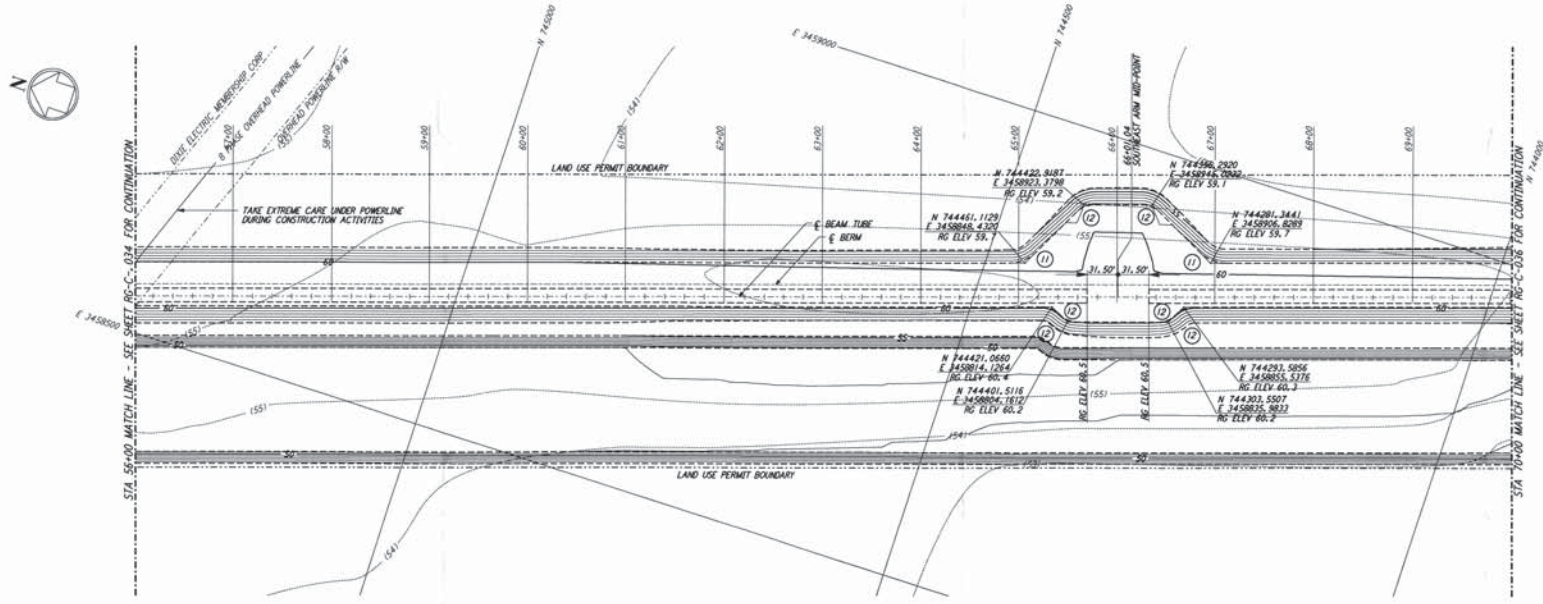

PLAN  
 SCALE: 1" = 50'

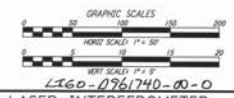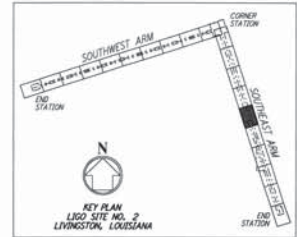

| NO. | DATE | APPRO BY | DESCRIPTION OF REVISION |
|-----|------|----------|-------------------------|
| 9   |      |          |                         |
| 8   |      |          |                         |
| 7   |      |          |                         |
| 6   |      |          |                         |
| 5   |      |          |                         |
| 4   |      |          |                         |
| 3   |      |          |                         |
| 2   |      |          |                         |
| 1   |      |          |                         |

| NO. | DATE    | APPRO BY | ISSUED FOR     |
|-----|---------|----------|----------------|
| 1   | 8/28/95 | TOPP     | ISSUED FOR BID |

| DATE    | BY  |
|---------|-----|
| 8/11/95 |     |
| 8/3/95  | WR  |
| 8/8/95  | WCP |
| 8/28/95 | W   |
| 8/28/95 | W   |

**PARSONS**  
 100 WEST WALNUT STREET  
 PASADENA, CALIFORNIA

**LIGO**  
 CALIFORNIA INSTITUTE OF TECHNOLOGY  
 MASSACHUSETTS INSTITUTE OF TECHNOLOGY

TITLE: **ROUGH GRADING SOUTHWEST ARM PLAN AND PROFILE**  
 AS NOTED PP150969 8094  
**RG-C-035**