



ARCHITECTURAL LEGEND


REFERENCE

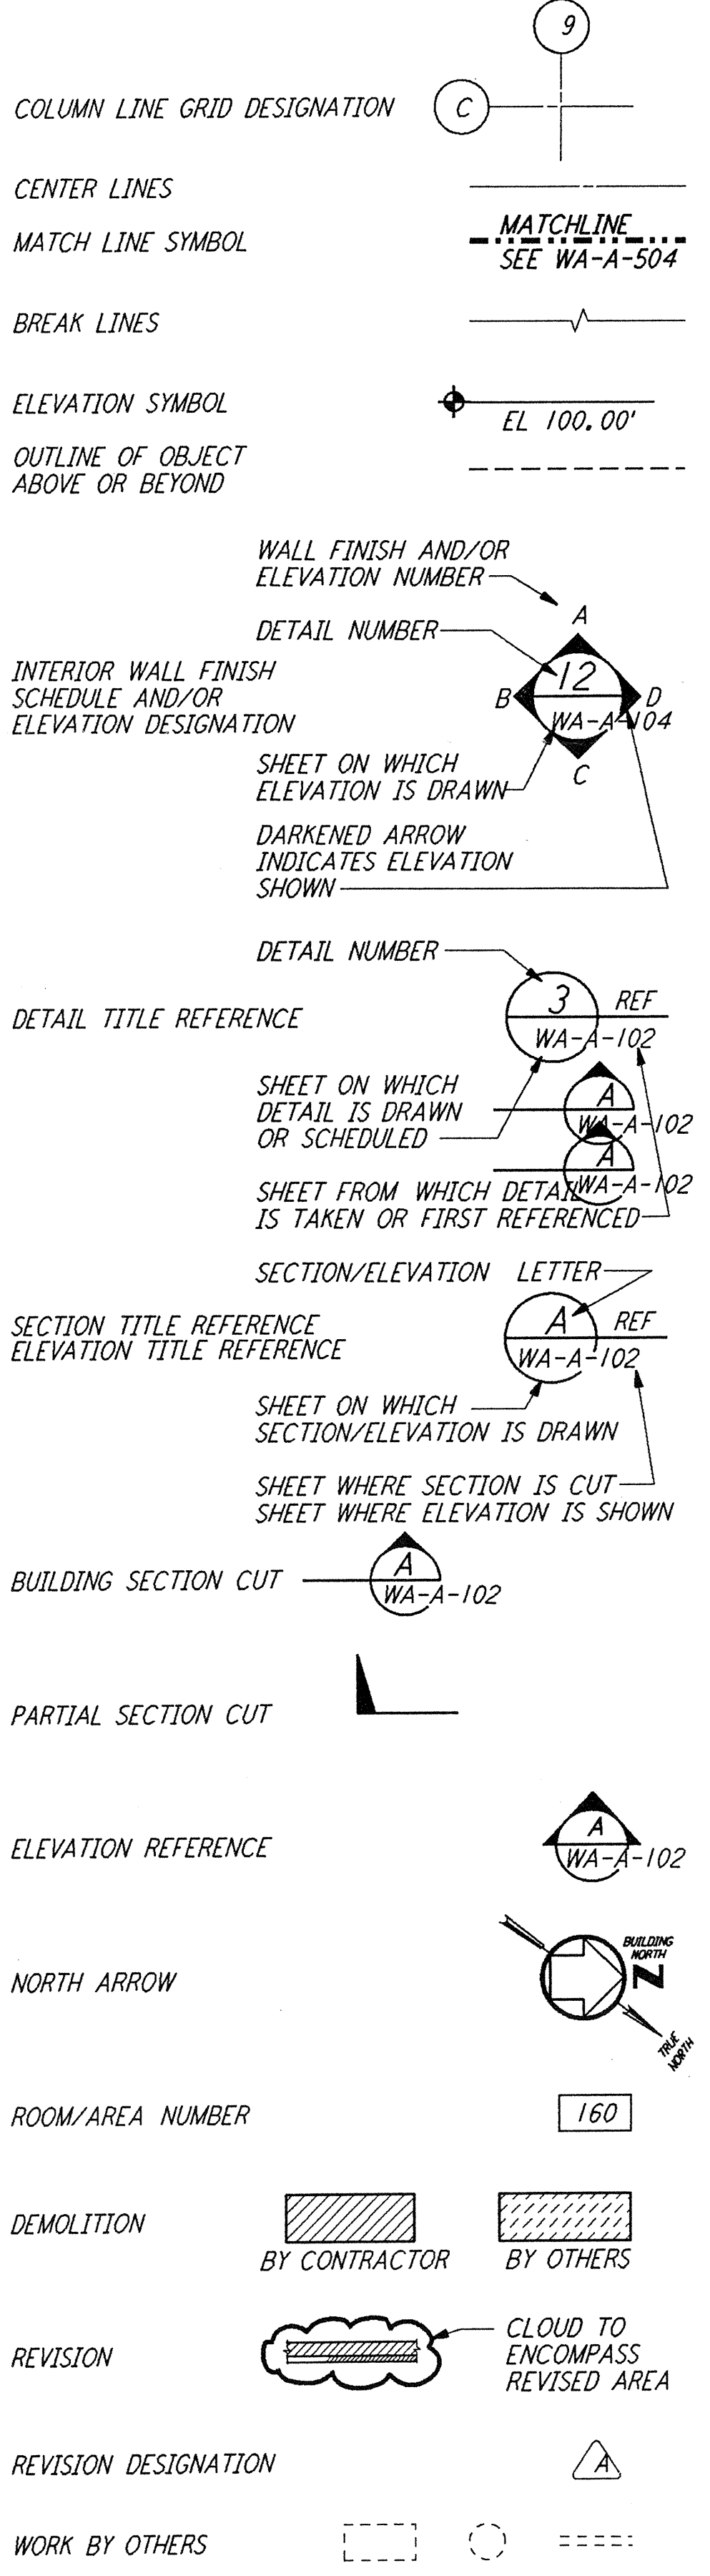

SYMBOLS

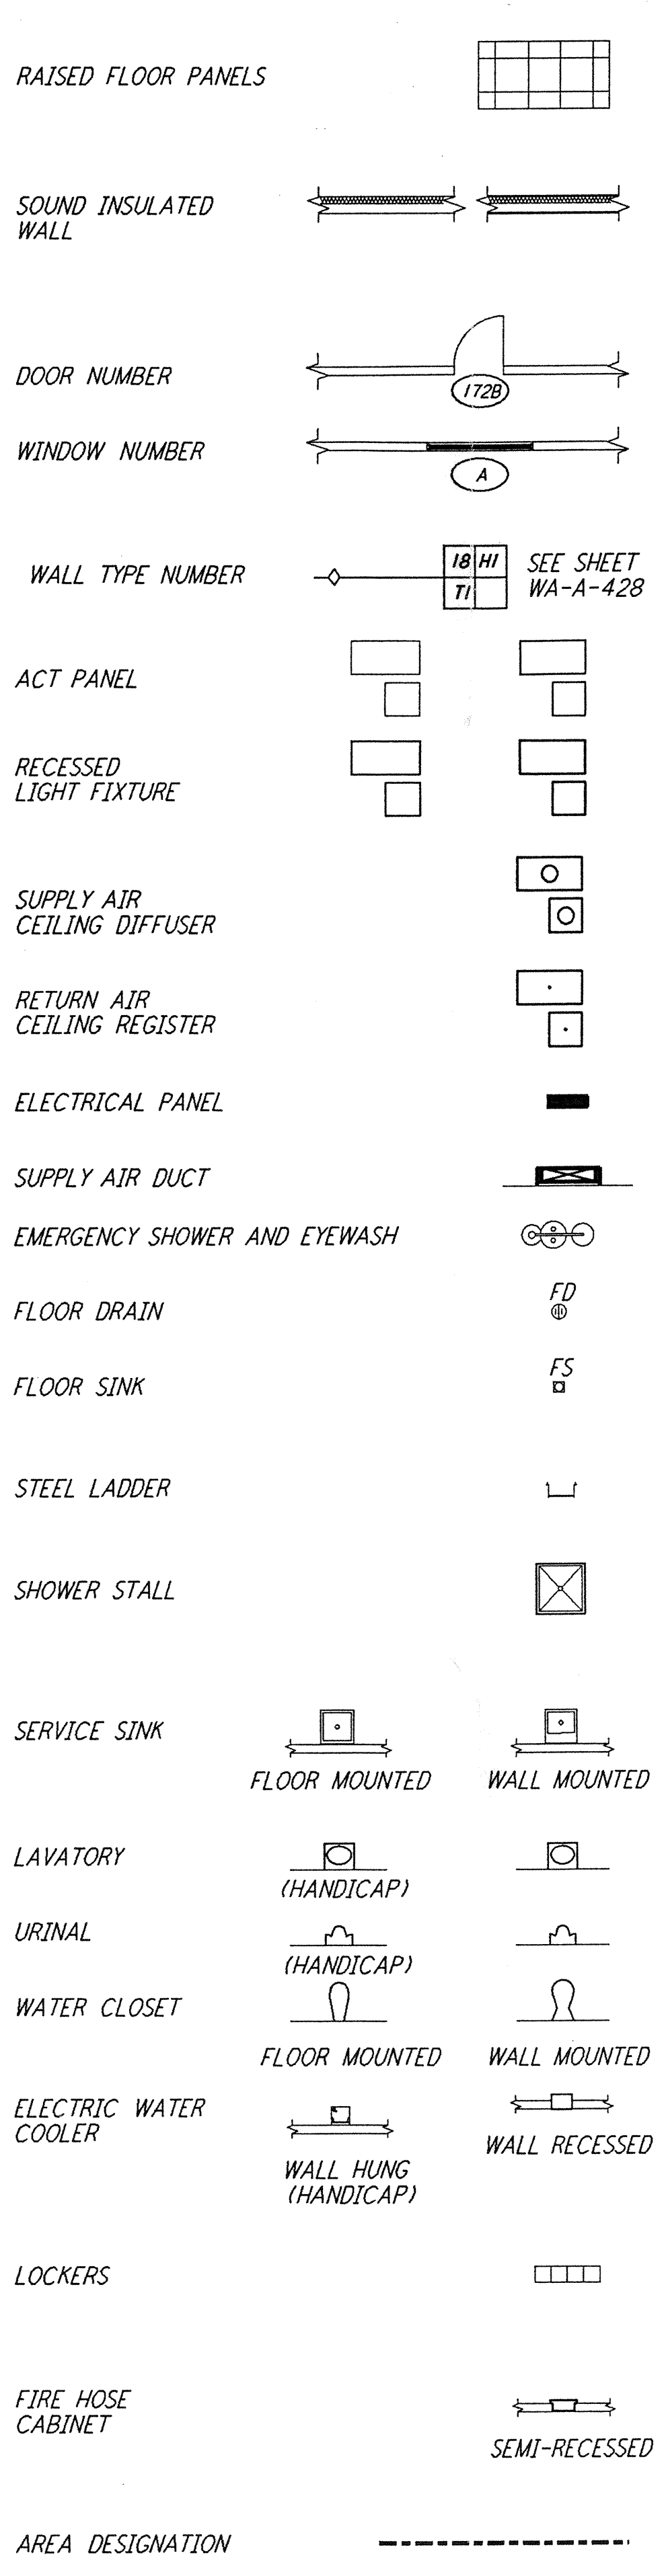

DETAIL SYMBOLS

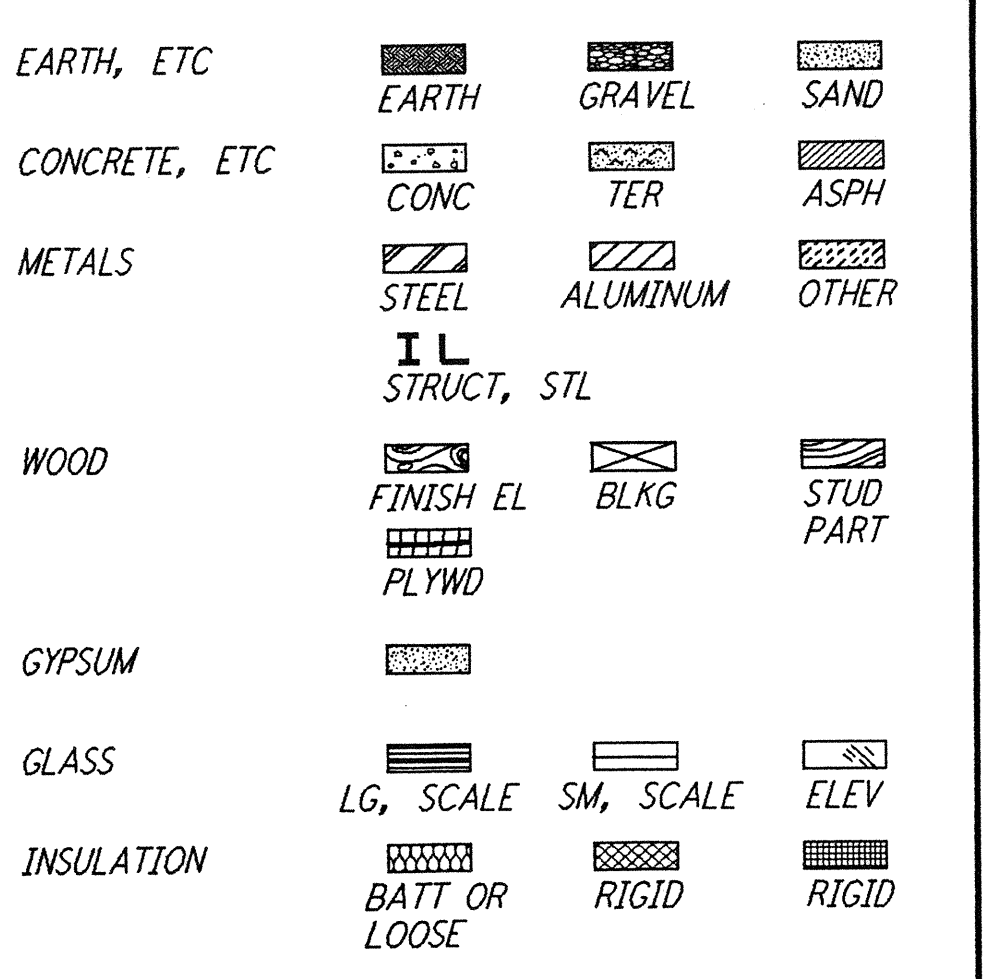

- A**
 - A/C AIR CONDITIONING
 - AB ANCHOR BOLT
 - ABV ABOVE
 - AC ASPHALT CONCRETE
 - ACT ACOUSTICAL TILE CEILING
 - ADH ADHESIVE
 - ADJ ADJACENT, ADJUSTABLE
 - AFT ABOVE FINISHED FLOOR
 - AHU AIR HANDLING UNIT
 - AISC AMERICAN INSTITUTE OF STEEL CONSTRUCTION
 - AISI AMERICAN IRON AND STEEL INSTITUTE
 - AL ALUMINUM
 - ALT ALTERNATE
 - ANCH ANCHOR
 - ANSI AMERICAN NATIONAL STANDARDS INSTITUTE
 - APPROX APPROXIMATELY
 - ARCH ARCHITECT, ARCHITECTURAL
 - ASME AMERICAN SOCIETY OF MECHANICAL ENGINEERS
 - ASPH ASPHALT
 - ASSY ASSEMBLY
 - ASTM AMERICAN SOCIETY FOR TESTING AND MATERIALS
 - AUTO AUTOMATIC, AUTOMATION
 - AUX AUXILIARY
 - AVG AVERAGE
- B**
 - BATT BATTEN
 - BC BOTTOM OF CURB, BEGIN CURVE
 - BD BOARD
 - BL BUILDING LINE
 - BLDG BUILDING
 - BLK BLOCK
 - BLKG BLOCKING
 - BM BEAM, BENCH MARK
 - BOC BOTTOM OF CONDUIT
 - BOCA BUILDING OFFICIALS & CODE ADMINISTRATION
 - BOD BOTTOM OF DUCT
 - BOF BOTTOM OF FOOTING
 - BOP BOTTOM OF PIPE
 - BOS BOTTOM OF STEEL
 - BOT BOTTOM
 - BR BROWN
 - BRG BEARING
 - BRKT BRACKET
 - BSMT BASEMENT
 - BTW BETWEEN
- C**
 - °C DEGREES CELSIUS
 - C COMMUNICATION DUCT OR LINE
 - C/C CENTER TO CENTER
 - CAB CABINET
 - CAP CAPACITY
 - CB CATCH BASIN
 - CF CUBIC FOOT/FEET
 - CHKD CHECKERED
 - CI CURB INLET, CAST IRON
 - CJ CONSTRUCTION JOINT
 - CL CENTERLINE
 - CLG CEILING
 - CLJ CONTROL JOINT
 - CLO CLOSET
 - CLR CLEAR
 - CMU CONCRETE MASONRY UNIT
 - CO CLEANOUT, COMPANY
 - COL COLUMN
 - COMM COMMUNICATIONS
 - CONC CONCRETE
 - CONN CONNECTION
 - CONSTR CONSTRUCTION
 - CONT CONTINUE, CONTINUATION, CONTINUOUS
 - CONTR CONTRACTOR
 - CP CONTROL PANEL
 - CPT CARPET
 - CR COLD ROLLED
 - CSK COUNTERSINK
 - CT CERAMIC TILE
 - CTR CENTER
 - CU FT CUBIC FOOT/FEET
 - CU YD CUBIC YARD(S)
 - CY CUBIC YARD(S)

- D**
 - DB DECIBEL
 - DBL DOUBLE
 - DEG DEGREE
 - DET DETAIL
 - DF DRINKING FOUNTAIN
 - DIA DIAMETER
 - DIAG DIAGONAL
 - DIM DIMENSION
 - DISCH DISCHARGE
 - DISTR DISTRIBUTION
 - DN DOWN
 - DR DOOR, DRAIN
 - DS DOWNSPOUT
 - DTL DETAIL
 - DWG DRAWING
 - DWGS DRAWINGS

ABBREVIATIONS

- E**
 - EA EAST
 - EACH EACH FACE
 - EFF EFFICIENCY
 - EJ EXPANSION JOINT
 - EL ELEVATION
 - ELEC ELECTRICAL
 - EMERG EMERGENCY
 - ENCL ENCLOSURE
 - ENT ENTERING
 - ENTR ENTRANCE
 - EQ EQUAL
 - EQUIP EQUIPMENT
 - EST ESTIMATE
 - ET ELECTRICAL HEAT TRACE
 - ETC ETCETERA
 - EW EACH WAY
 - EWC ELECTRIC WATER COOLER
 - EWHT ELECTRIC WATER HEATER
 - EXIST EXISTING
 - EXP EXPOSED, EXPANSION
 - EXT EXTERIOR, EXTERNAL
- F**
 - *F DEGREES FAHRENHEIT
 - F TO F FACE TO FACE
 - FA FIRE ALARM
 - FD FLOOR DRAIN
 - FDN FOUNDATION
 - FE FIRE EXTINGUISHER
 - FEC FIRE EXTINGUISHER CABINET
 - FF FINISH FLOOR
 - FFE FINISHED FLOOR ELEVATION
 - FG FINISHED GRADE
 - FHC FIRE HOSE CABINET
 - FH FIRE HYDRANT
 - FIN FINISH
 - FLG FLANGE
 - FLMT FLUSH MOUNT
 - FLR FLOOR
 - FLUOR FLUORESCENT
 - FM FACTORY MUTUAL
 - FOC FACE OF CONCRETE
 - FOG FACE OF GIRT
 - FOS FACE OF STUD
 - FOW FACE OF WALL
 - FP FIREPROOF, FIREPROOFED
 - FRP FROM, FIRE RATED
 - FRP FIBERGLAS REINFORCED PANEL
 - FS FAR SIDE, FLOOR SINK, FLOW SWITCH
 - FT FOOT, FEET
 - FTG FOOTING, FITTING
 - FUT FUTURE
 - FVC FIRE VALVE CABINET
 - FW FIELD WELD
 - FWD FORWARD
- G**
 - GA GREEN, GUTTER
 - GAL GALLON
 - GALV GALVANIZED
 - GB GRADE BEAM, GRAB BAR
 - GEN GENERAL, GENERATOR
 - GI GALVANIZED IRON
 - GL GLASS, GLAZING
 - GND GROUND
 - GOVT GOVERNMENT
 - GR GRADE
 - GRGT GRATING
 - GWB GYPSUM WALLBOARD
 - GYP GYPSUM
- H**
 - HC HANDICAPPED ACCESSIBLE
 - HD HARDENER
 - HDNR HARDENER
 - HDR HEADER
 - HDW HARDWARE
 - HDWD HARDWOOD
 - HM HOLLOW METAL
 - HORIZ HORIZONTAL
 - HP HORSEPOWER, HIGH POINT
 - HR HOUR
 - HT HEIGHT
 - HTD HAND TOWEL DISPENSER
 - HVAC HEATING, VENTILATING, AND AIR CONDITIONING

- I**
 - ID INSIDE DIAMETER
 - IE INVERT ELEVATION
 - IF INSIDE FACE
 - IN INCH
 - INCL INCLUDE
 - INST INSTANTANEOUS
 - INSTR INSTRUMENT
 - INSUL INSULATE, INSULATION, INSULATED
 - INT INTERIOR
- J**
 - JAN JANITOR
 - JC JANITOR CLOSET
 - JCT JUNCTION
 - JST JOIST
 - JT JOINT
- K**
 - K KIP
- L**
 - L LENGTH
 - LAB LABORATORY
 - LAT LATERAL
 - LAV LAVATORY
 - LF LINEAR FEET
 - LG LARGE
 - LH LEFT HAND
 - LLH LONG LEG HORIZONTAL
 - LLV LONG LEG VERTICAL
 - LONG LONGITUDINAL
 - LP LOW POINT
 - LTG LIGHTING
 - LVR LOUVER
 - LVEA LASER VACUUM EQUIPMENT AREA
- M**
 - MAINT MAINTENANCE
 - MATL MATERIAL
 - MAX MAXIMUM
 - MB MACHINE BOLT
 - MCC MOTOR CONTROL CENTER
 - MECH MECHANICAL
 - MED MEDIUM
 - MEMB MEMBRANE
 - MFR MANUFACTURER
 - MET METAL
 - MH MANHOLE
 - MIN MINIMUM, MINUTE
 - MISC MISCELLANEOUS
 - MOD MODIFY, MODIFICATION
 - MPH MILES PER HOUR
 - MTD MOUNTED
 - MULL MULLION
- N**
 - NIC NOT IN CONTRACT
 - NOM NOMINAL
- O**
 - O ORANGE
 - OA OVERALL
 - OC ON CENTER
 - OD OUTSIDE DIAMETER/OVERFLOW DRAIN
 - OF OUTSIDE FACE
 - OH OPPOSITE HAND
 - OPNG OPENING
 - OPP OPPOSITE
 - ORD OVERFLOW ROOF DRAIN
 - OSB OPERATIONAL SUPPORT BUILDING
- P**
 - PA PUBLIC ADDRESS
 - PART BD PARTICLE BOARD
 - PB PUSHBUTTON
 - PC PROTECTIVE COATING
 - PCC PORTLAND CEMENT CONCRETE
 - PCF POUNDS PER CUBIC FOOT
 - PH PHASE
 - PI POINT OF INTERSECTION
 - PL PROPERTY LINE, PLATE
 - PLBG PLUMBING
 - PLCS PLACES
 - PLYWD PLYWOOD
 - PNL PANEL
 - POS POSITIVE, POSITION
 - PSF POUNDS PER SQUARE FOOT
 - PSI POUNDS PER SQUARE INCH
 - PTN PARTITION
 - PVC POLYVINYL CHLORIDE,
 - PVMT PAVEMENT

- Q**
 - QT QUARRY TILE
 - QTY QUANTITY
- R**
 - R RED, RISER, RADIUS
 - RCP REINFORCED CONCRETE PIPE
 - RD ROOF DRAIN
 - ROTR RADIATOR
 - REBAR REINFORCING STEEL BAR
 - REF REFERENCE
 - REFR REFRIGERATOR
 - REINF REINFORCEMENT, REINFORCED
 - REQD REQUIRED
 - REV REVISION
 - RH RIGHT HAND
 - RM ROOM
 - RO ROUGH OPENING
 - ROW RIGHT OF WAY
 - RVS REVERSE
- S**
 - S SOUTH
 - SAP SOUND ABSORBING PANEL
 - SCHED SCHEDULE
 - SCHEM SCHEMATIC
 - SECT SECTION
 - SEP SEPARATOR
 - SGL SINGLE
 - SHT SHEET
 - SIM SIMILAR
 - SPEC SPECIFICATIONS
 - SPKR SPEAKER
 - SQ SQUARE
 - SO FT SQUARE FOOT/FEET
 - SS SANITARY SEWER/SERVICE SINK
 - SST STAINLESS STEEL
 - STD STANDARD
 - STIF STIFFENER
 - STL STEEL
 - STOR STORAGE
 - STRD STRANDED
 - STRUCT STRUCTURAL
 - SURF SURFACE
 - SUSP SUSPENDED
 - SYM SYMMETRICAL
 - SYS SYSTEM
- T**
 - T TREAD, TANGENT DISTANCE
 - T&B TOP AND BOTTOM
 - T&G TONGUE AND GROOVE
 - T&D TO BE DETERMINED
 - TC TOP OF CURB
 - TEL TELEPHONE
 - TEMP TEMPERATURE, TEMPORARY
 - TER TERRAZZO
 - THK THICK/THICKNESS
 - TOC TOP OF CONCRETE
 - TOD TOP OF DUCT
 - TOS TOP OF STEEL
 - TOW TOP OF WALL
 - TRD TOP OF PAVEMENT
 - TS TUBE STEEL
 - TYP TYPICAL
- U**
 - UBC UNIFORM BUILDING CODE
 - UC UNDERCUT
 - UG UNDERGROUND
 - UL UNDERWRITERS LABORATORIES
 - UNLESS OTHERWISE NOTED
 - UPC UNIFORM PLUMBING CODE
 - UPS UNINTERRUPTIBLE POWER SUPPLY
 - UR URINAL
 - UTIL UTILITY
- V**
 - VB VINYL BASE
 - VBT VINYL BASE AND TRIM
 - VC VERTICAL CURVE
 - VCT VINYL COMPOSITION TILE
 - VEL VELOCITY
 - VERT VERTICAL
 - VEST VESTIBULE
 - VIF VERIFY IN FIELD

- W**
 - W WITH
 - W/O WITHOUT
 - WC WATER CLOSET
 - WCP WALL AND CEILING PAINT
 - WD WOOD
 - WH WATER HEATER, WALL HYDRANT
 - WO WINDOW OPENING
 - WP WATERPROOF, WORKING POINT
 - WR WATER RESISTANT
 - WSCT WAJNSCOT
 - WT WEIGHT
 - WWF WELDED WIRE FABRIC
- Y**
 - Y YELLOW
- MISCELLANEOUS**
 - # NUMBER, POUNDS
 - & AND
 - @ AT
 - ∅ CENTERLINE
 - ' FEET OR MINUTES
 - " INCHES OR SECONDS
 - ° DEGREES
 - ∅ DIAMETER, ROUND

This document and the design it covers are the property of PARSONS. They are loaned only with the borrower's expressed written agreement that they will not be reproduced, copied, loaned, exhibited, or used in any other way, except by written consent from PARSONS to the borrower.

NO.	DATE	CHKD	ENGR	PROJ	DESCRIPTION
B	4-19-96	SF	SF	TDM	FINAL DESIGN REVIEW & BID
A	01/17/96	SF	SF	TDM	PRELIMINARY DESIGN REVIEW

DRAWN	CKT
CHECKED	
ENGINEER	
PROJ	

100 WEST WALNUT STREET
PASADENA, CALIFORNIA

CALIFORNIA INSTITUTE OF TECHNOLOGY
MASSACHUSETTS INSTITUTE OF TECHNOLOGY

LASER INTERFEROMETER
GRAVITATIONAL-WAVE OBSERVATORY
SITE NO. 1 - HANFORD, WASHINGTON

TITLE	SCALE	CONTRACT NUMBER	PROJECT NUMBER
ARCHITECTURAL LEGEND, SYMBOLS, & ABBREVIATIONS	NONE	PP150969	8094
SHEET NUMBER	WA-A-001		REVISIONS

LIGO-D960245-B-0