



This document and the design it covers are the property of PARSONS. They are loaned only with the borrower's expressed written agreement that they will not be reproduced, copied, loaned, exhibited, or used in any other way, except by written consent from PARSONS to the borrower.

This document and the design it covers are the property of PARSONS. They are loaned only with the borrower's expressed written agreement that they will not be reproduced, copied, loaned, exhibited, or used in any other way, except by written consent from PARSONS to the borrower.

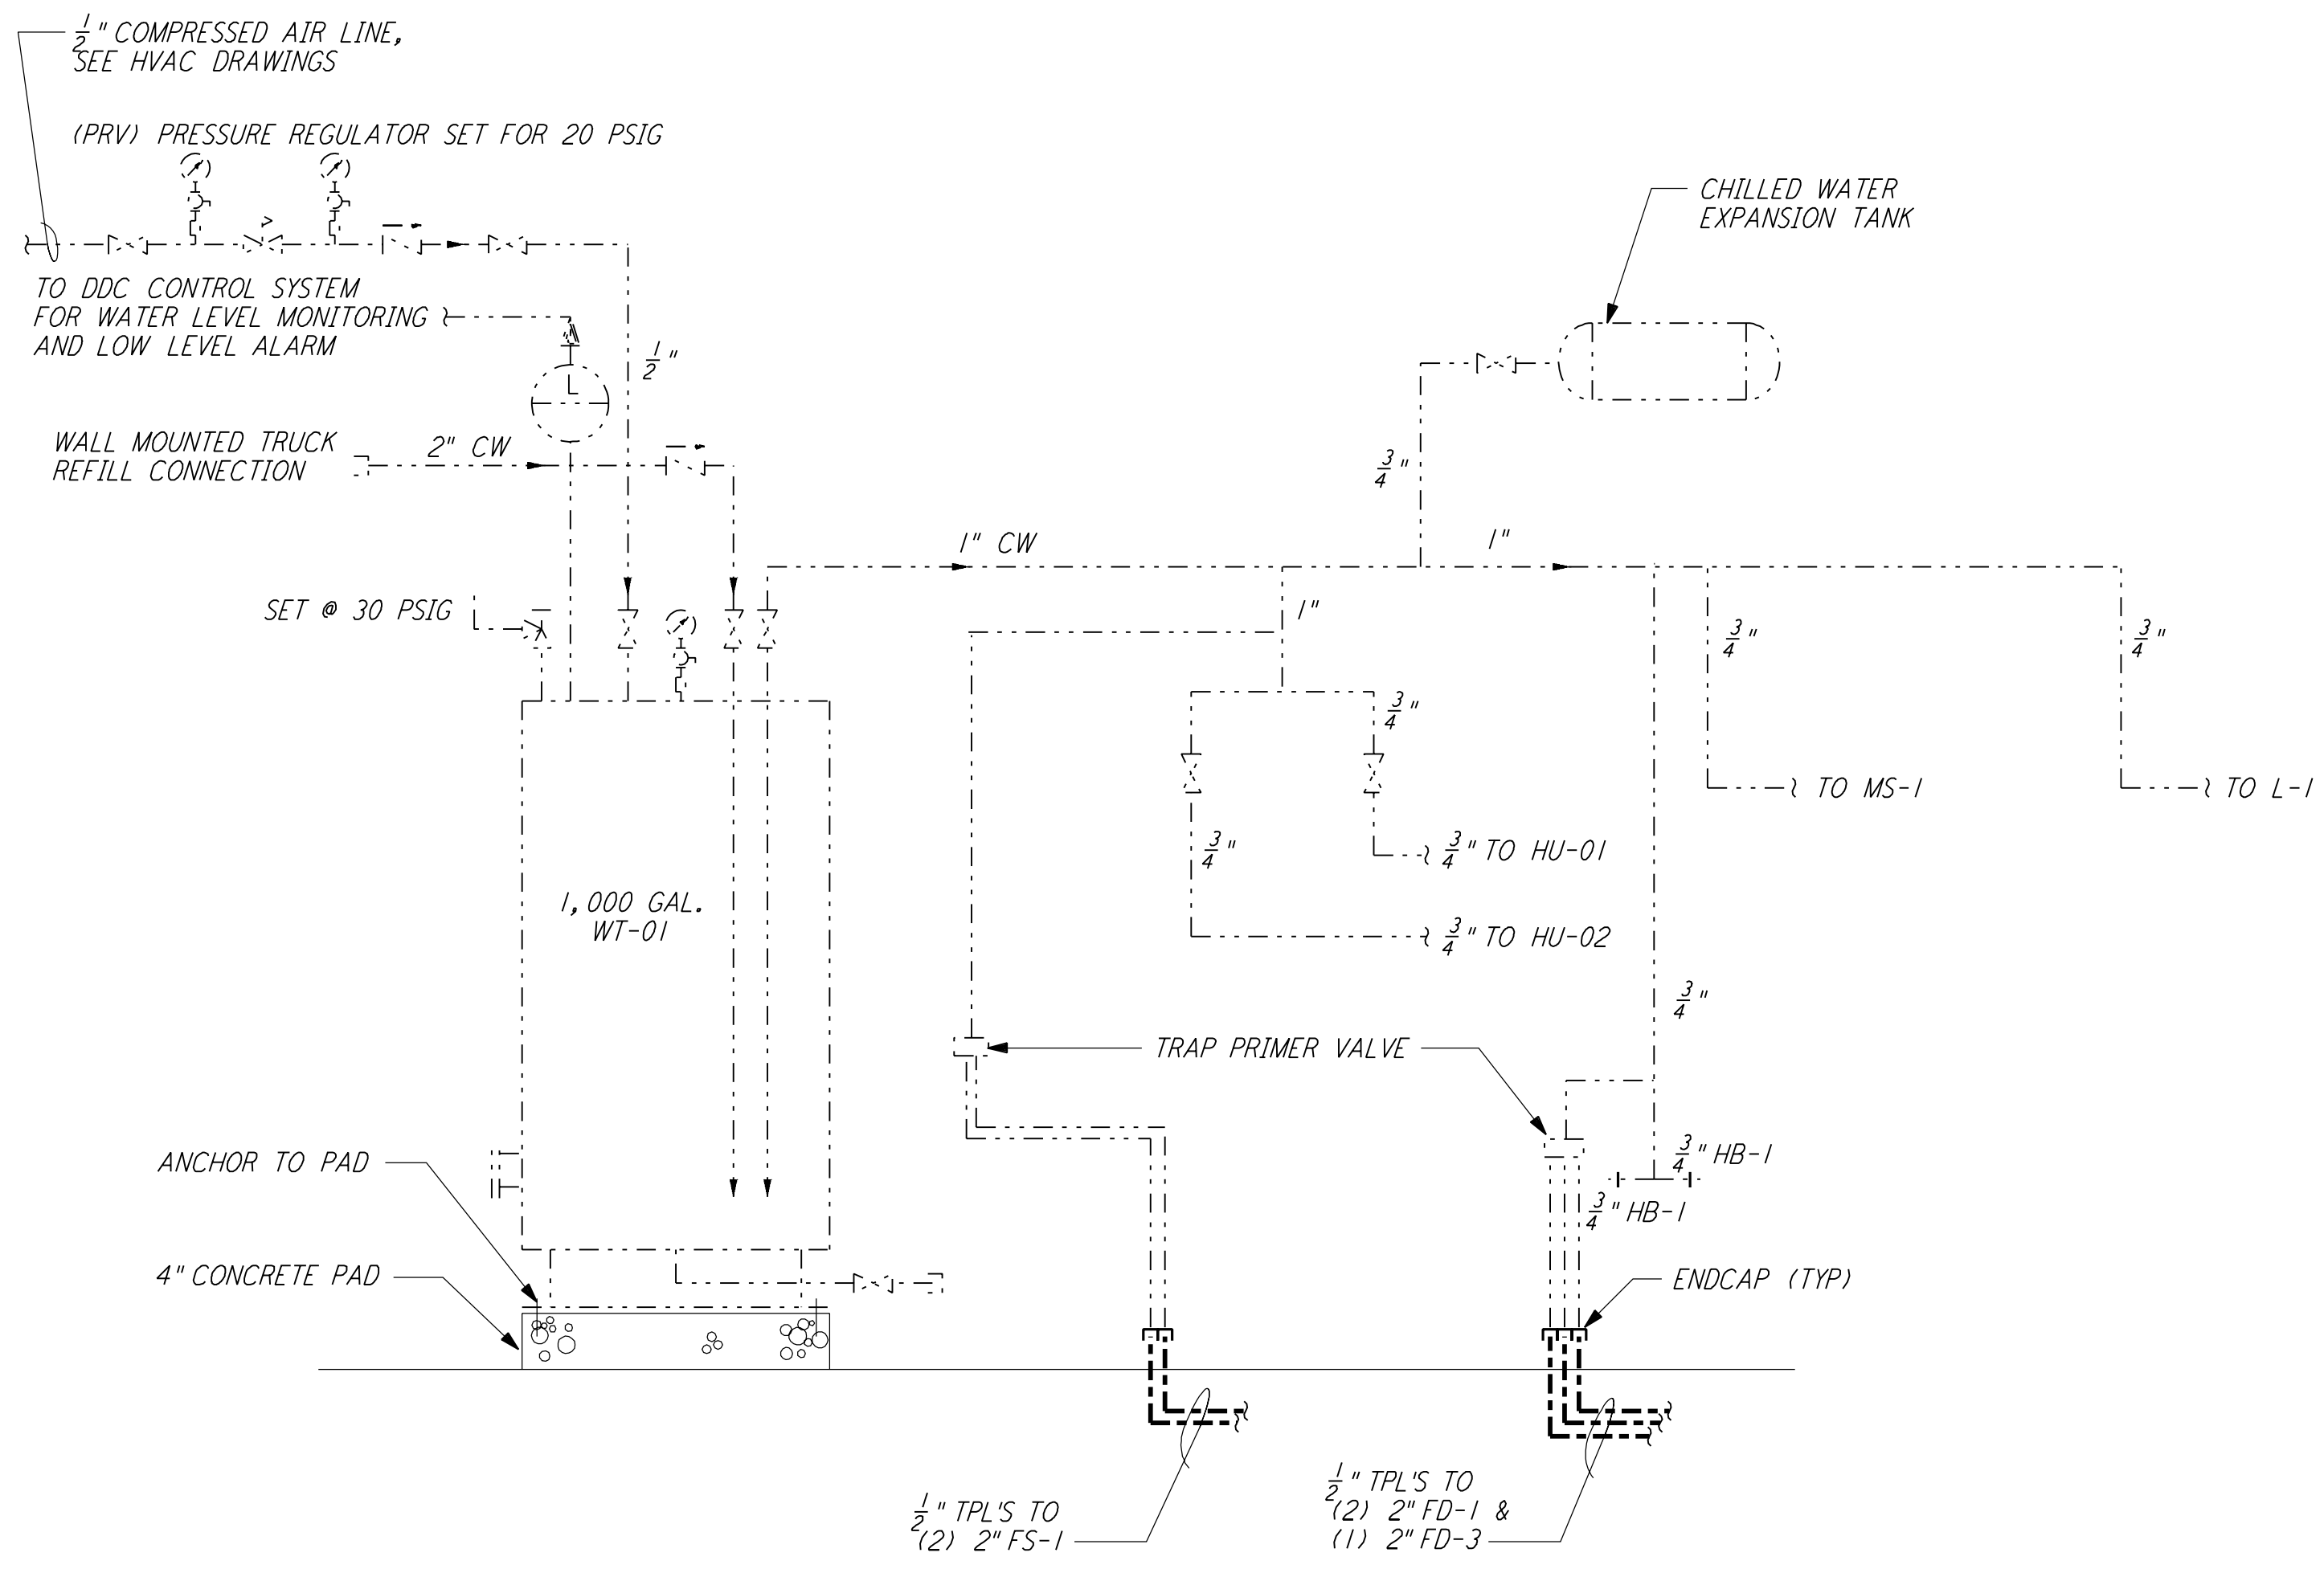


**DOMESTIC WATER SUPPLY SYSTEM**  
 (TYP FOR 2 STATIONS)

- NOTES:**
1. CAP ALL PIPING STUB-UPS 12" ABOVE FINISHED FLOOR.
  2. - - - - - INDICATES WORK TO BE DONE BY OTHERS.

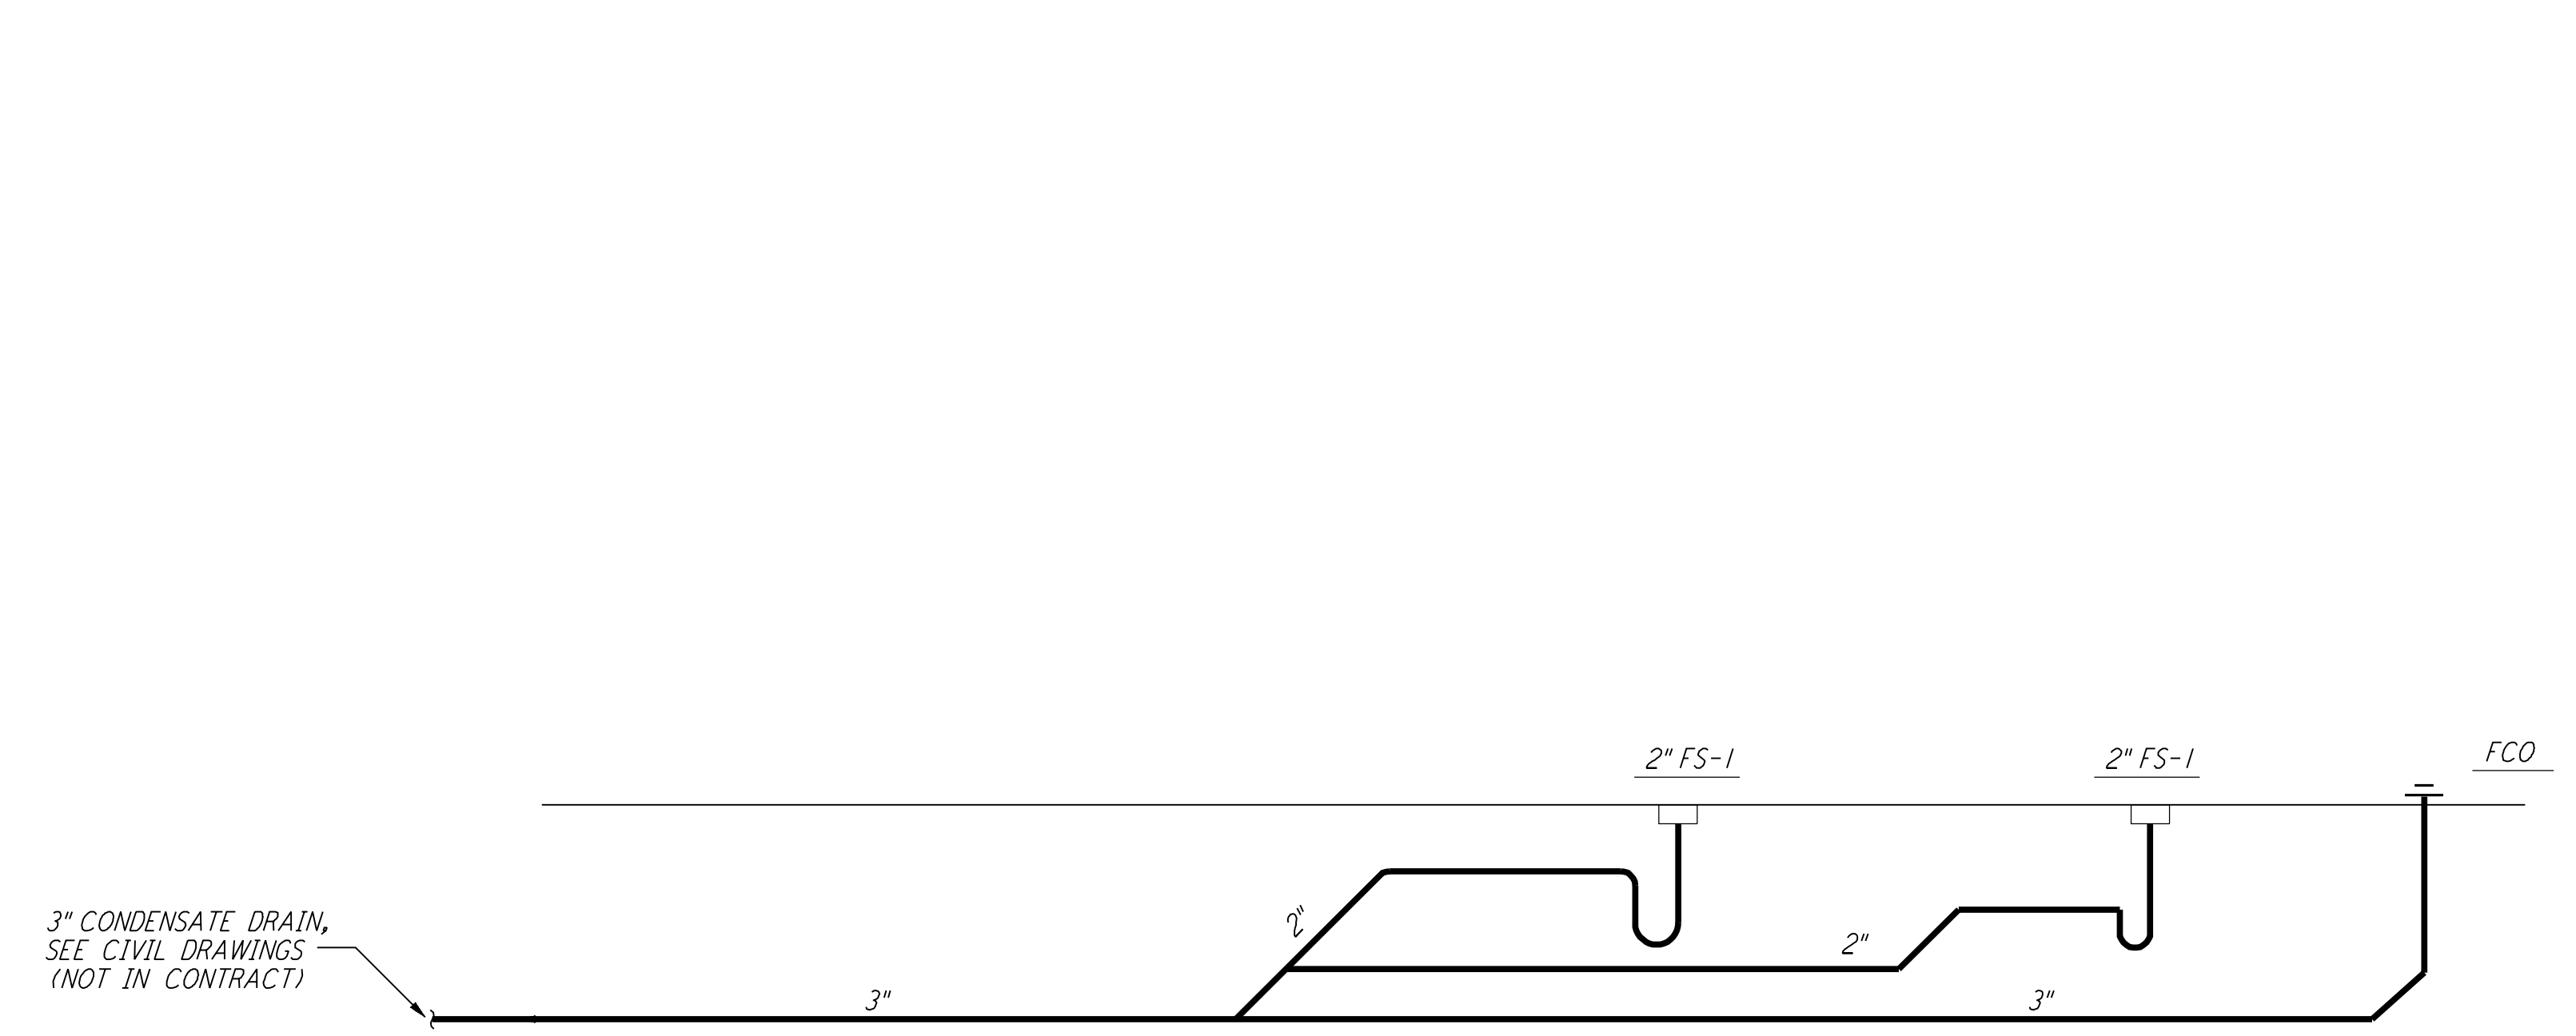

**SANITARY SEWER PIPING SCHEMATIC FOR MECH ROOM 203**  
 (TYP FOR 2 STATIONS)

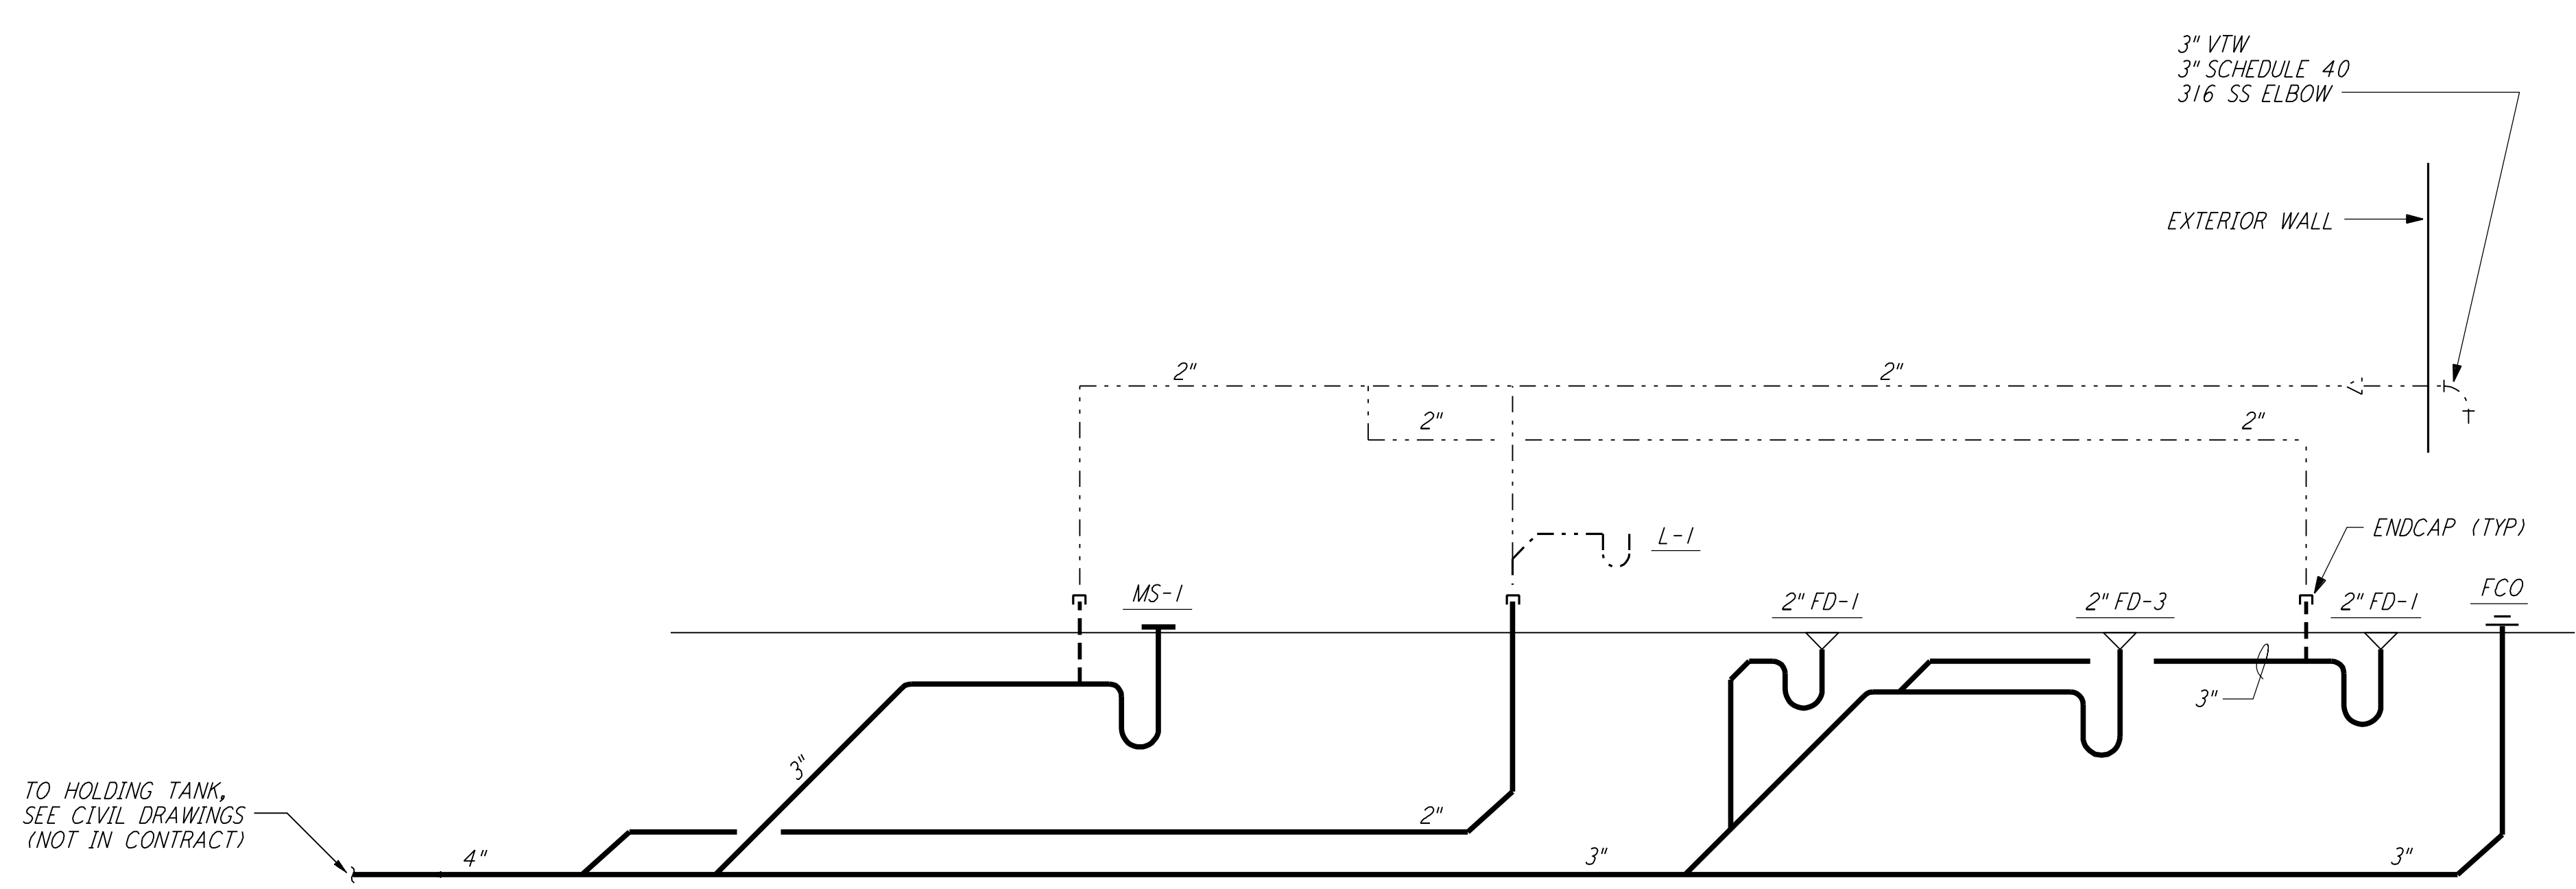

**SANITARY SEWER PIPING SCHEMATIC FOR RESTROOM & CLEANING AREA**  
 (TYP FOR 2 STATIONS)

| NO. | DATE    | BY  | CHKD | ENGR | PROJ | DESCRIPTION     |
|-----|---------|-----|------|------|------|-----------------|
| A   | 4-19-96 | CLP |      |      |      | CHANGE ORDER #4 |

|          |     |
|----------|-----|
| DRAWN    | CLP |
| CHECKED  |     |
| ENGINEER |     |
| PROJ     |     |

**PARSONS**  
 100 WEST WALNUT STREET  
 PASADENA, CALIFORNIA

**LIGO**  
 CALIFORNIA INSTITUTE OF TECHNOLOGY  
 MASSACHUSETTS INSTITUTE OF TECHNOLOGY

**LIGO-D960748-A-O**

LASER INTERFEROMETER  
 GRAVITATIONAL-WAVE OBSERVATORY  
 BTE SITEWORK & FABRICATION - HANFORD, WA

|  |       |                 |                |
|--|-------|-----------------|----------------|
| TITLE  | SCALE | CONTRACT NUMBER | PROJECT NUMBER |
| PLUMBING<br>MID & END STATIONS "B"<br>RISER DIAGRAM & SCHEMATICS | NONE  | PP150969        | 8094           |
| SHEET NUMBER   |       | REVISIONS       |                |
| <b>BT-P-602</b>  |       |                 |                |