



8 7 6 5 4 3 2 1

NOTES: (UNLESS OTHERWISE SPECIFIED)

REV.	DATE	DCN #	DRAWING TREE #
A	1-18-06	E060004-00-D	

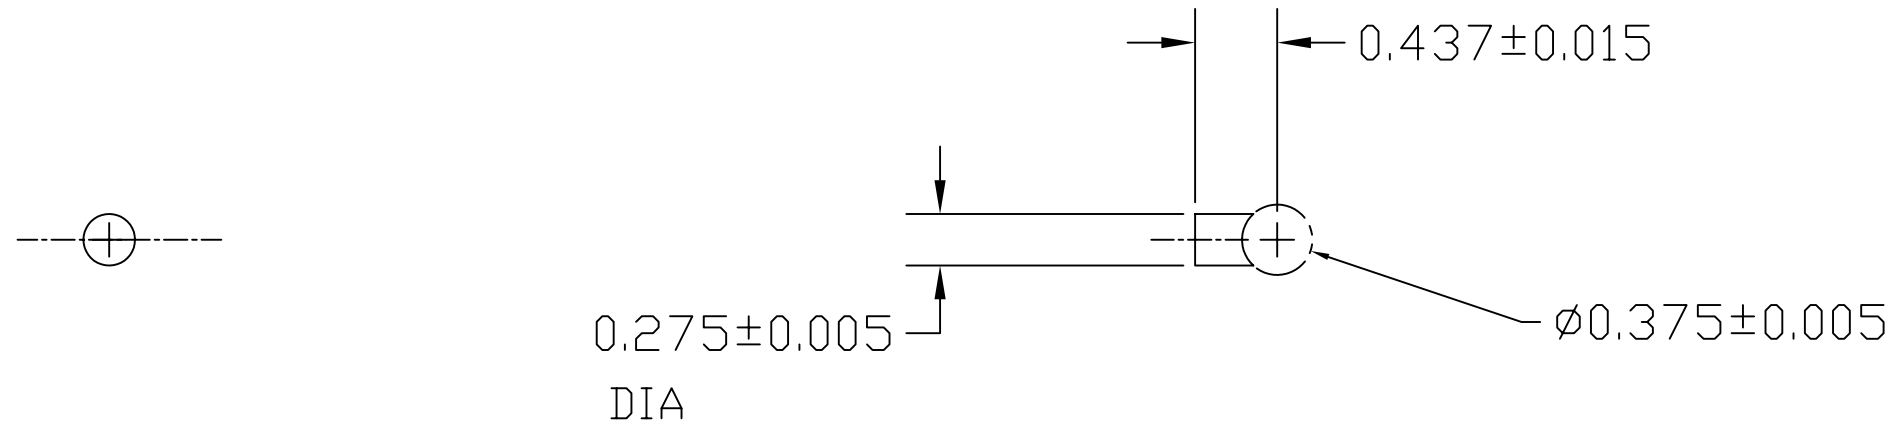

MAKE 1

ITEM NO.	REQ. QUANTITY	SPARE	TOT.	PART NUMBER	DESCRIPTION	SUPPLIER	
PARTS LIST							
UNLESS OTHERWISE SPECIFIED: DIMENSIONS ARE IN INCHES				DATE	NAME	 CALIFORNIA INSTITUTE OF TECHNOLOGY MASSACHUSETTS INSTITUTE OF TECHNOLOGY	
TOLERANCES: .XX±: .XXX±: ANGULAR:±				DRAWN	2/11/06		KENM
MATERIAL BRONZE				CHECKED			
FINISH N/A				COMMENTS:			
					SYSTEM	LASTI	
					SUB-SYSTEM	QUAD SUSPENSION	
					NEXT ASSY	D060145-A	
					PART NAME	BRAKE PLUG	
				SIZE	DWG. NO.	REV	
				B	D060071-A		
				SCALE:	SHEET 1 OF 1		