


- NOTES: (UNLESS OTHERWISE SPECIFIED)
- BREAK ALL SHARP EDGES .01/.02 X 45°
 - ALL DIMENSIONS IN INCHES

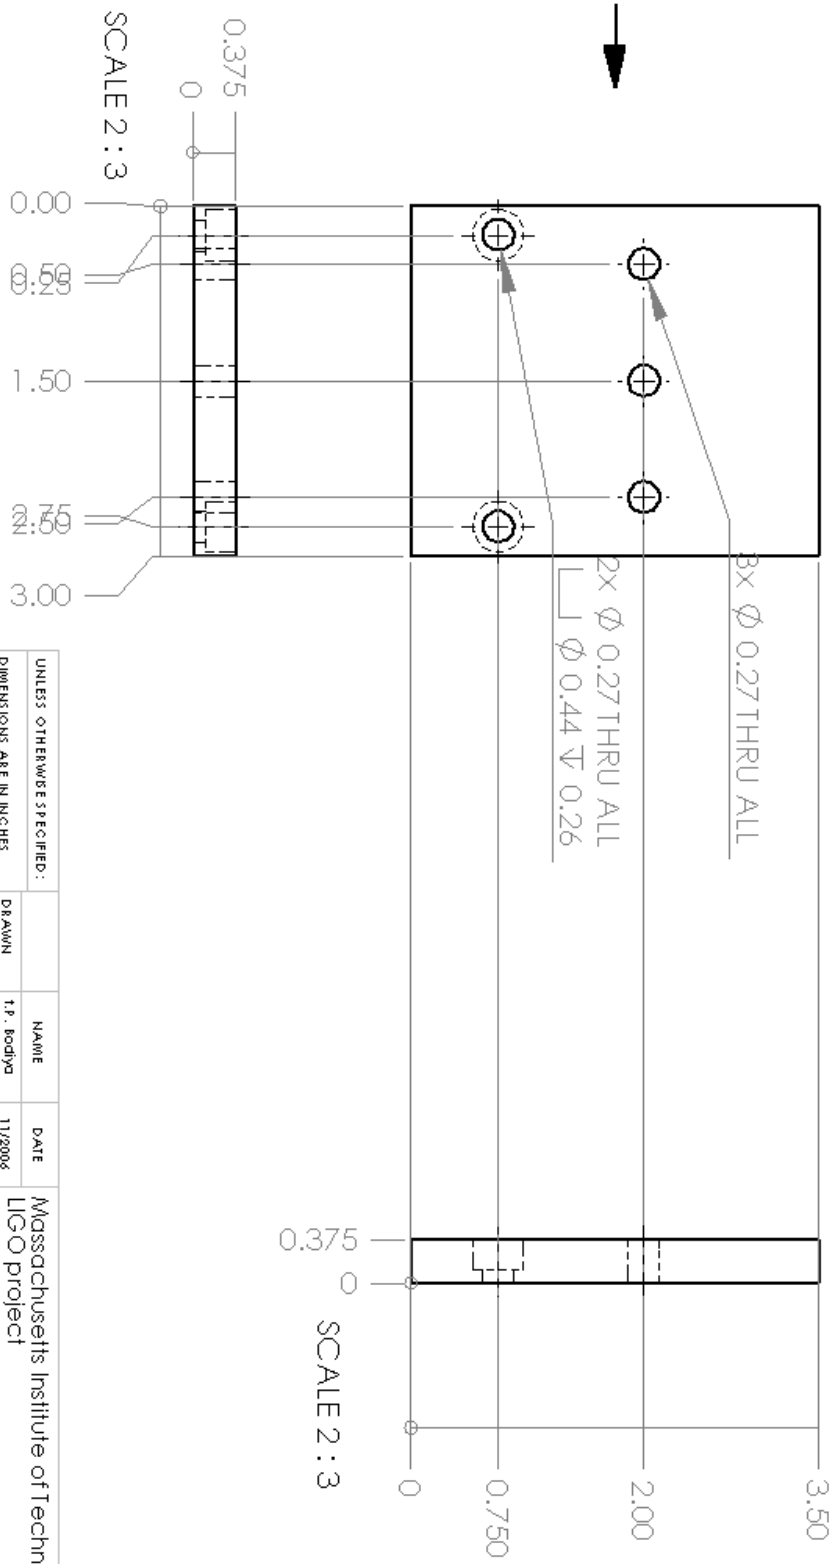

Quantity: 3
 Contact: Tim Bodya
 bodtim@mit.edu
 586 243 1097

| | | | | | | | | | |
|--------------------------------------|--|-----------------------------|--|----------------|--|-------------------|--|----------|--|
| UNLESS OTHERWISE SPECIFIED: | | DRAWN | | NAME | | DATE | | TITLE: | |
| DIMENSIONS ARE IN INCHES | | TOLERANCES ARE: ±.0100 INCH | | ANGULAR: ±.25° | | CHECKED | | ENGINEER | |
| INTERPRET GEOMETRIC TOLERANCING PER: | | Q.A. | | COMMENTS: | | SIZE | | DWG. NO. | |
| MATERIAL | | Aluminum | | FINISH | | 44 | | REV | |
| DO NOT SCALE DRAWING | | SCALE: 2:3 | | SHEET 1 OF 1 | | LIGO-D060176-01-R | | 01 | |