


REVISIONS				
ZONE	REV	DESCRIPTION	DATE	APPROVED

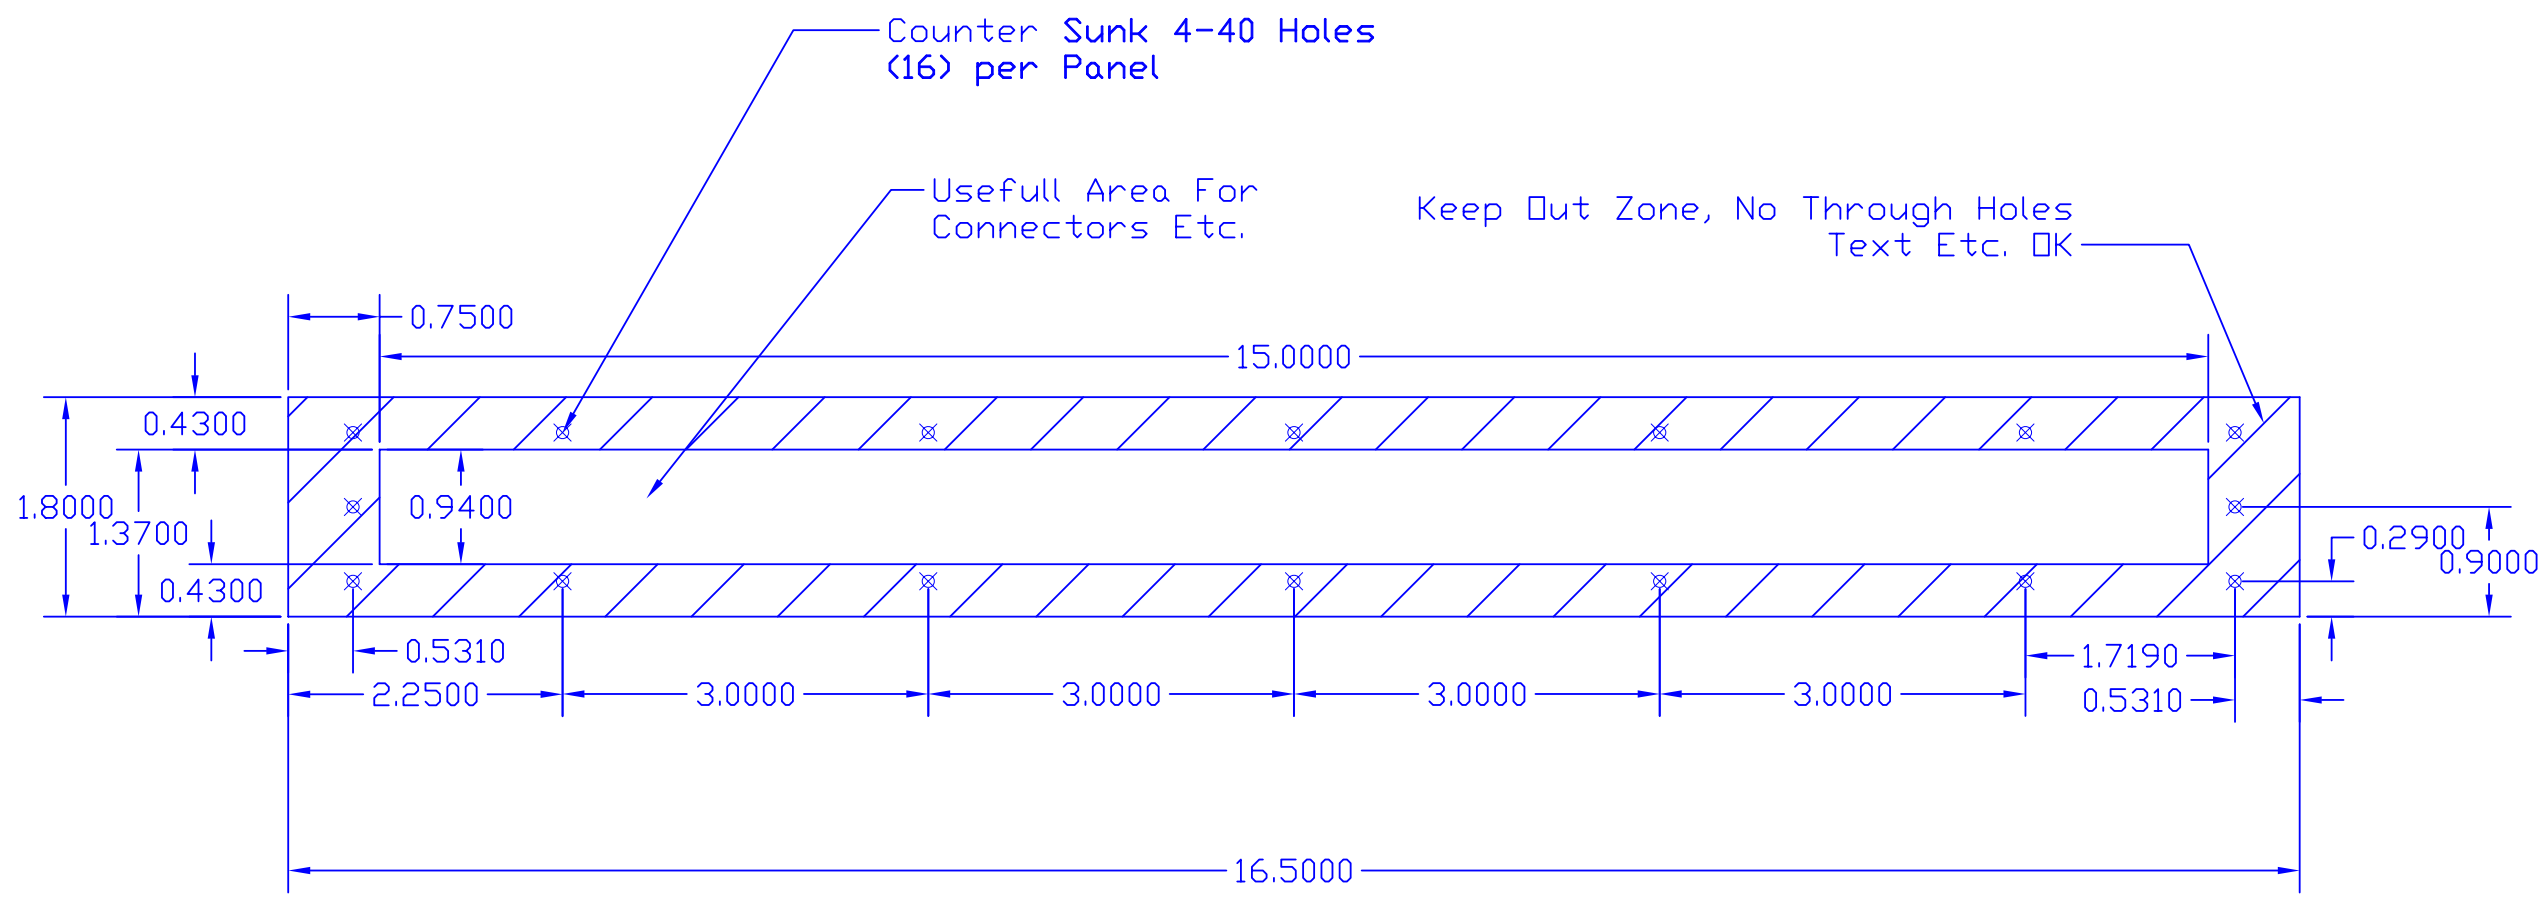

		LIGO 1U Chassis		
		Front and Rear Panel		
8 Aug 2006	SIZE B	FSCM NO.	DWG NO. D060281-00	REV
R. Abbott	SCALE		SHEET	1 of 1