


REVISIONS				
ZONE	REV	DESCRIPTION	DATE	APPROVED

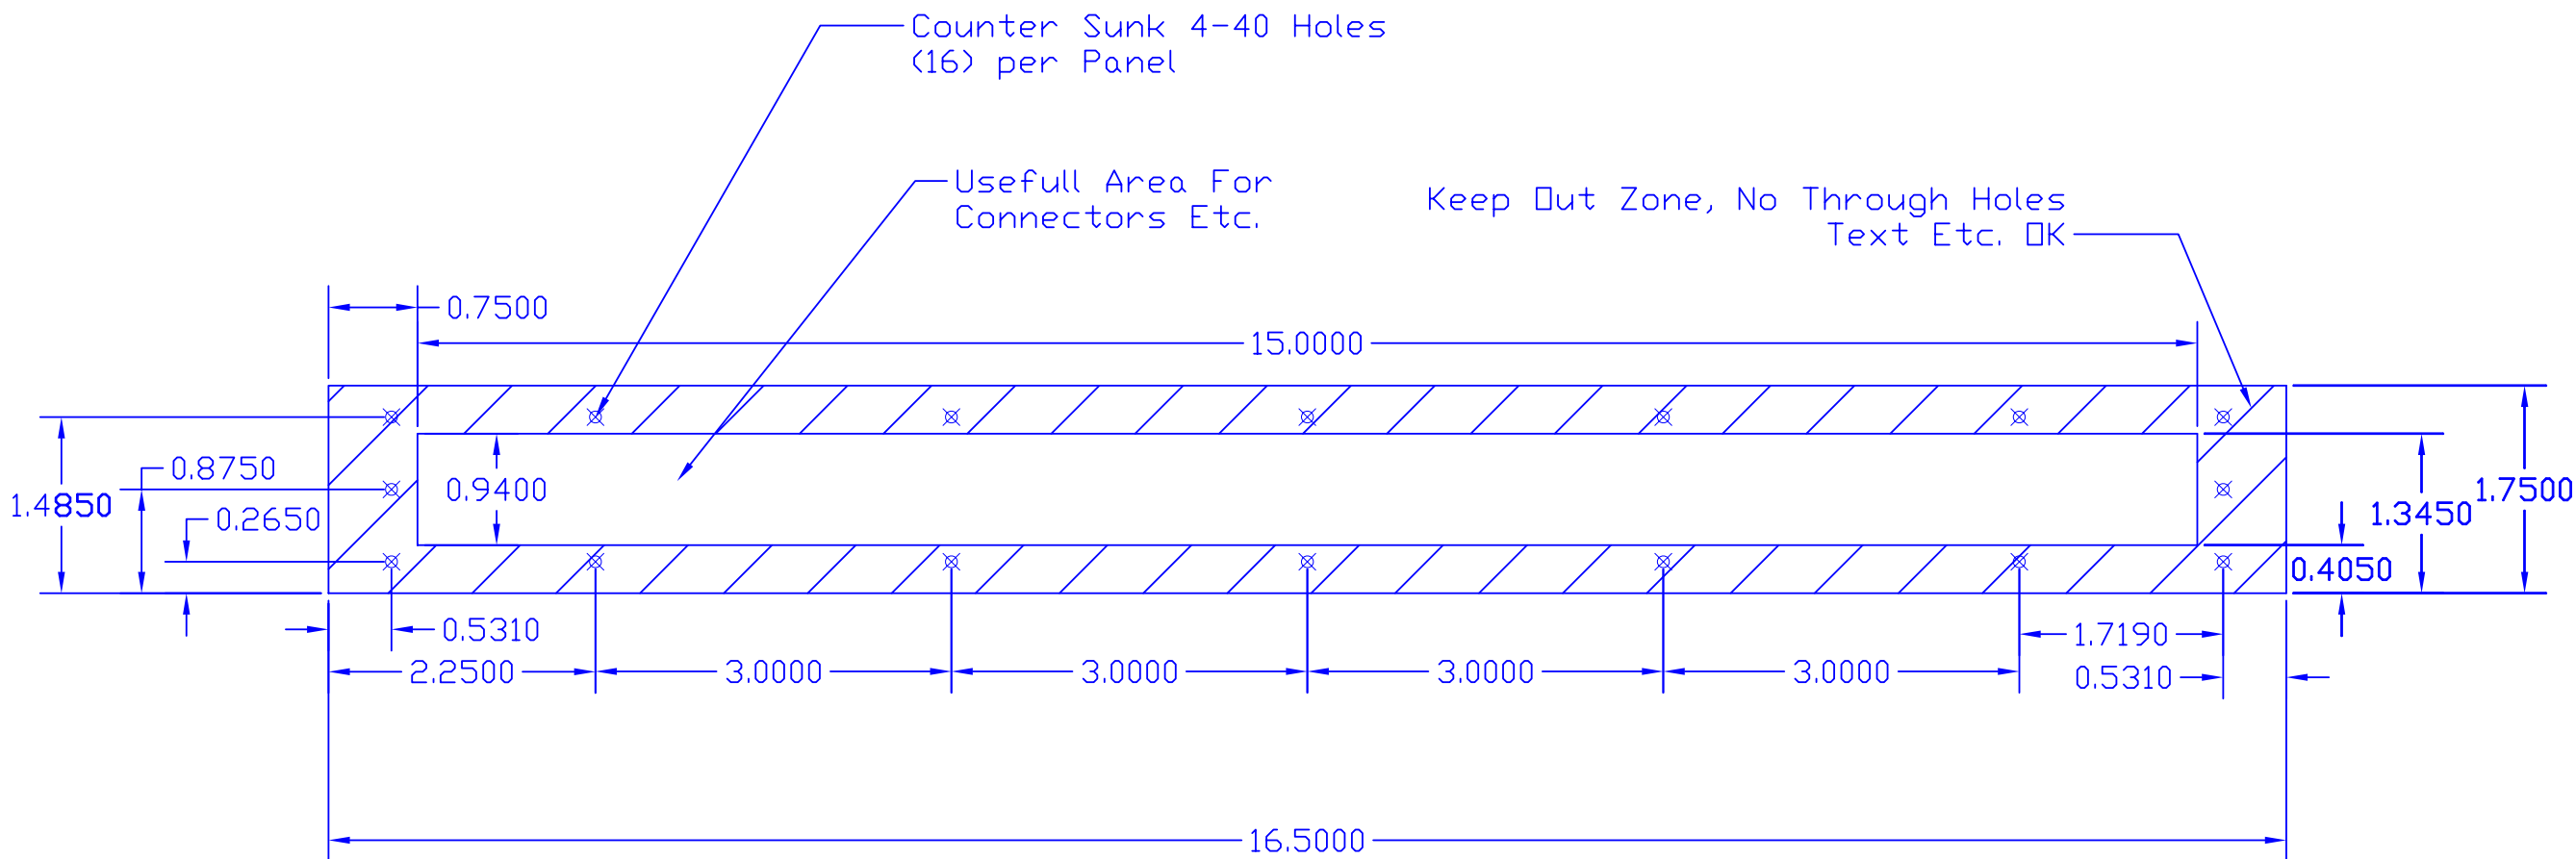

Revision A lowers the vertical dimension from 1.8 inches to 1.75 inches to conform to the 1U standard

		LIGO 1U Chassis		
		Front and Rear Panel		
8 Aug 2006	SIZE B	FSCM NO.	DWG NO. D060281-A	REV
R. Abbott	SCALE		SHEET	1 of 1