


GS13-L4C Controller

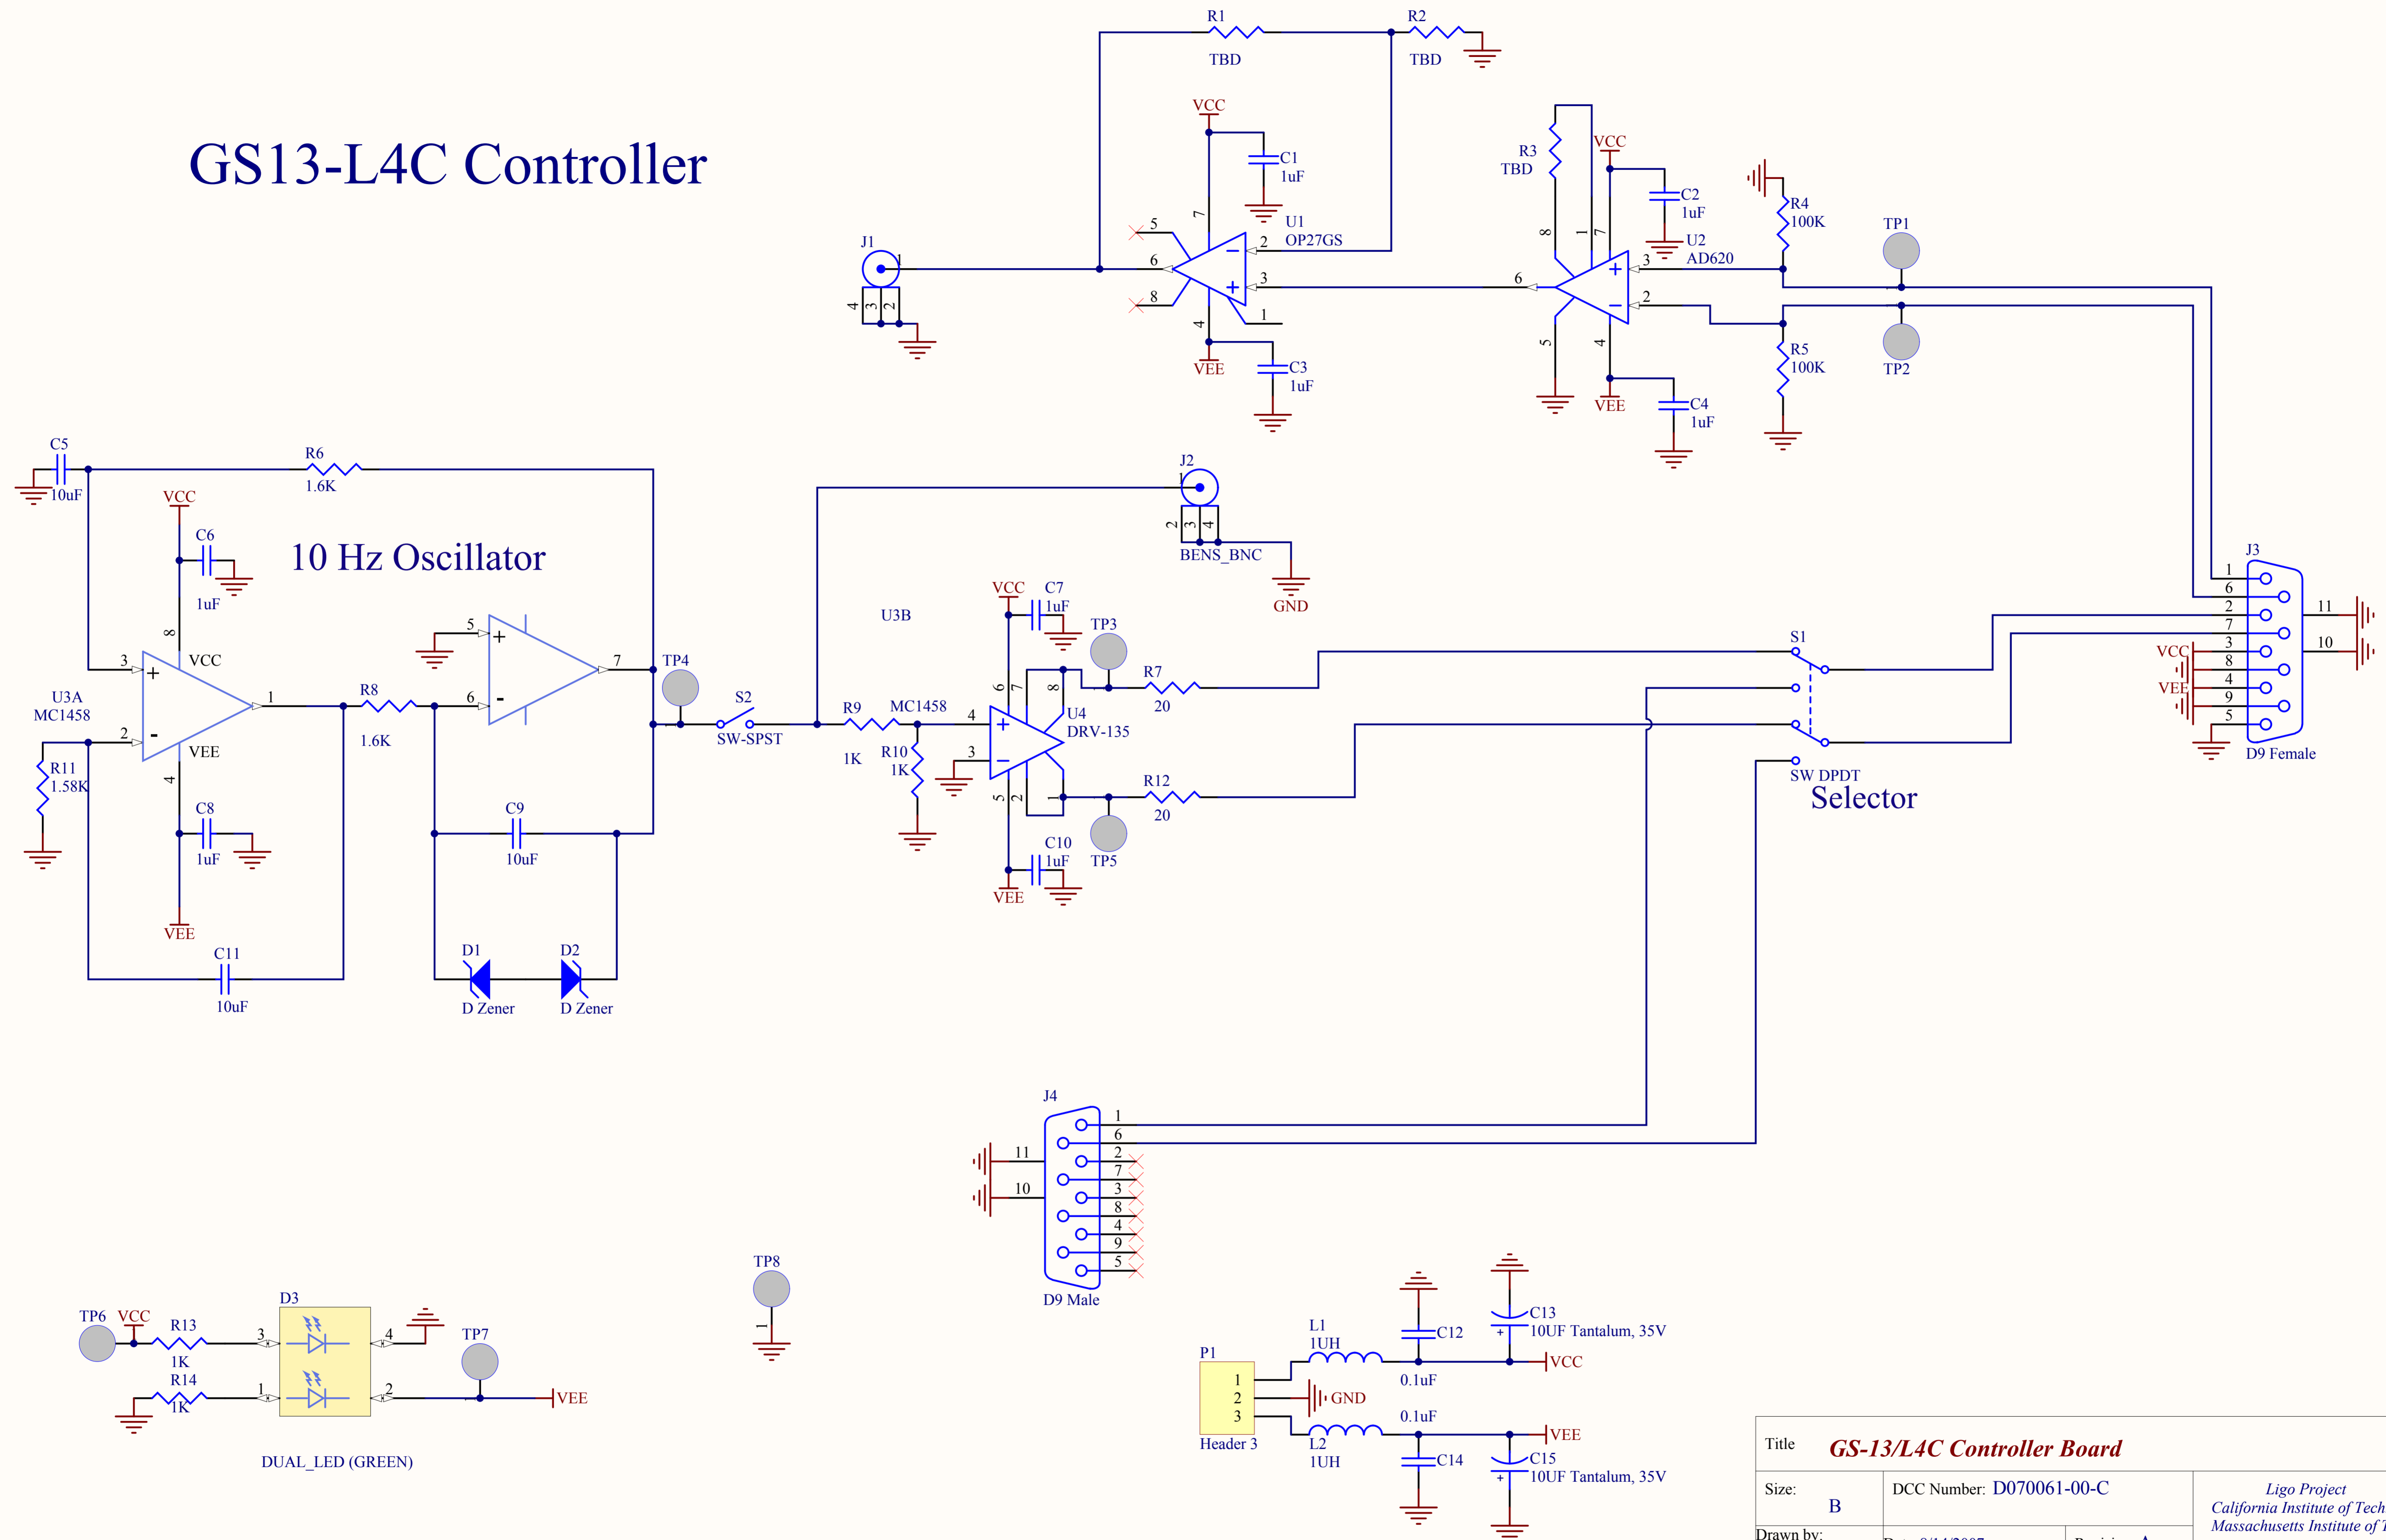

Title GS-13/L4C Controller Board		Ligo Project California Institute of Technology Massachusetts Institute of Technology		
Size: B	DCC Number: D070061-00-C			
Drawn by: Ben Abbott	Date: 8/14/2007	Revision: A		
File: C:\Ben\Seismic\ISI\Tester Modules\GS13_L4C_Controller.SchDoc		Time: 4:36:33 PM Sheet 1 of 1		

GS-13/L4C Controller Board
LIGO# D070061-00-C

