


NOTE: THESE PARTS MATE TO PARTS 2, 3, 5, AND 6

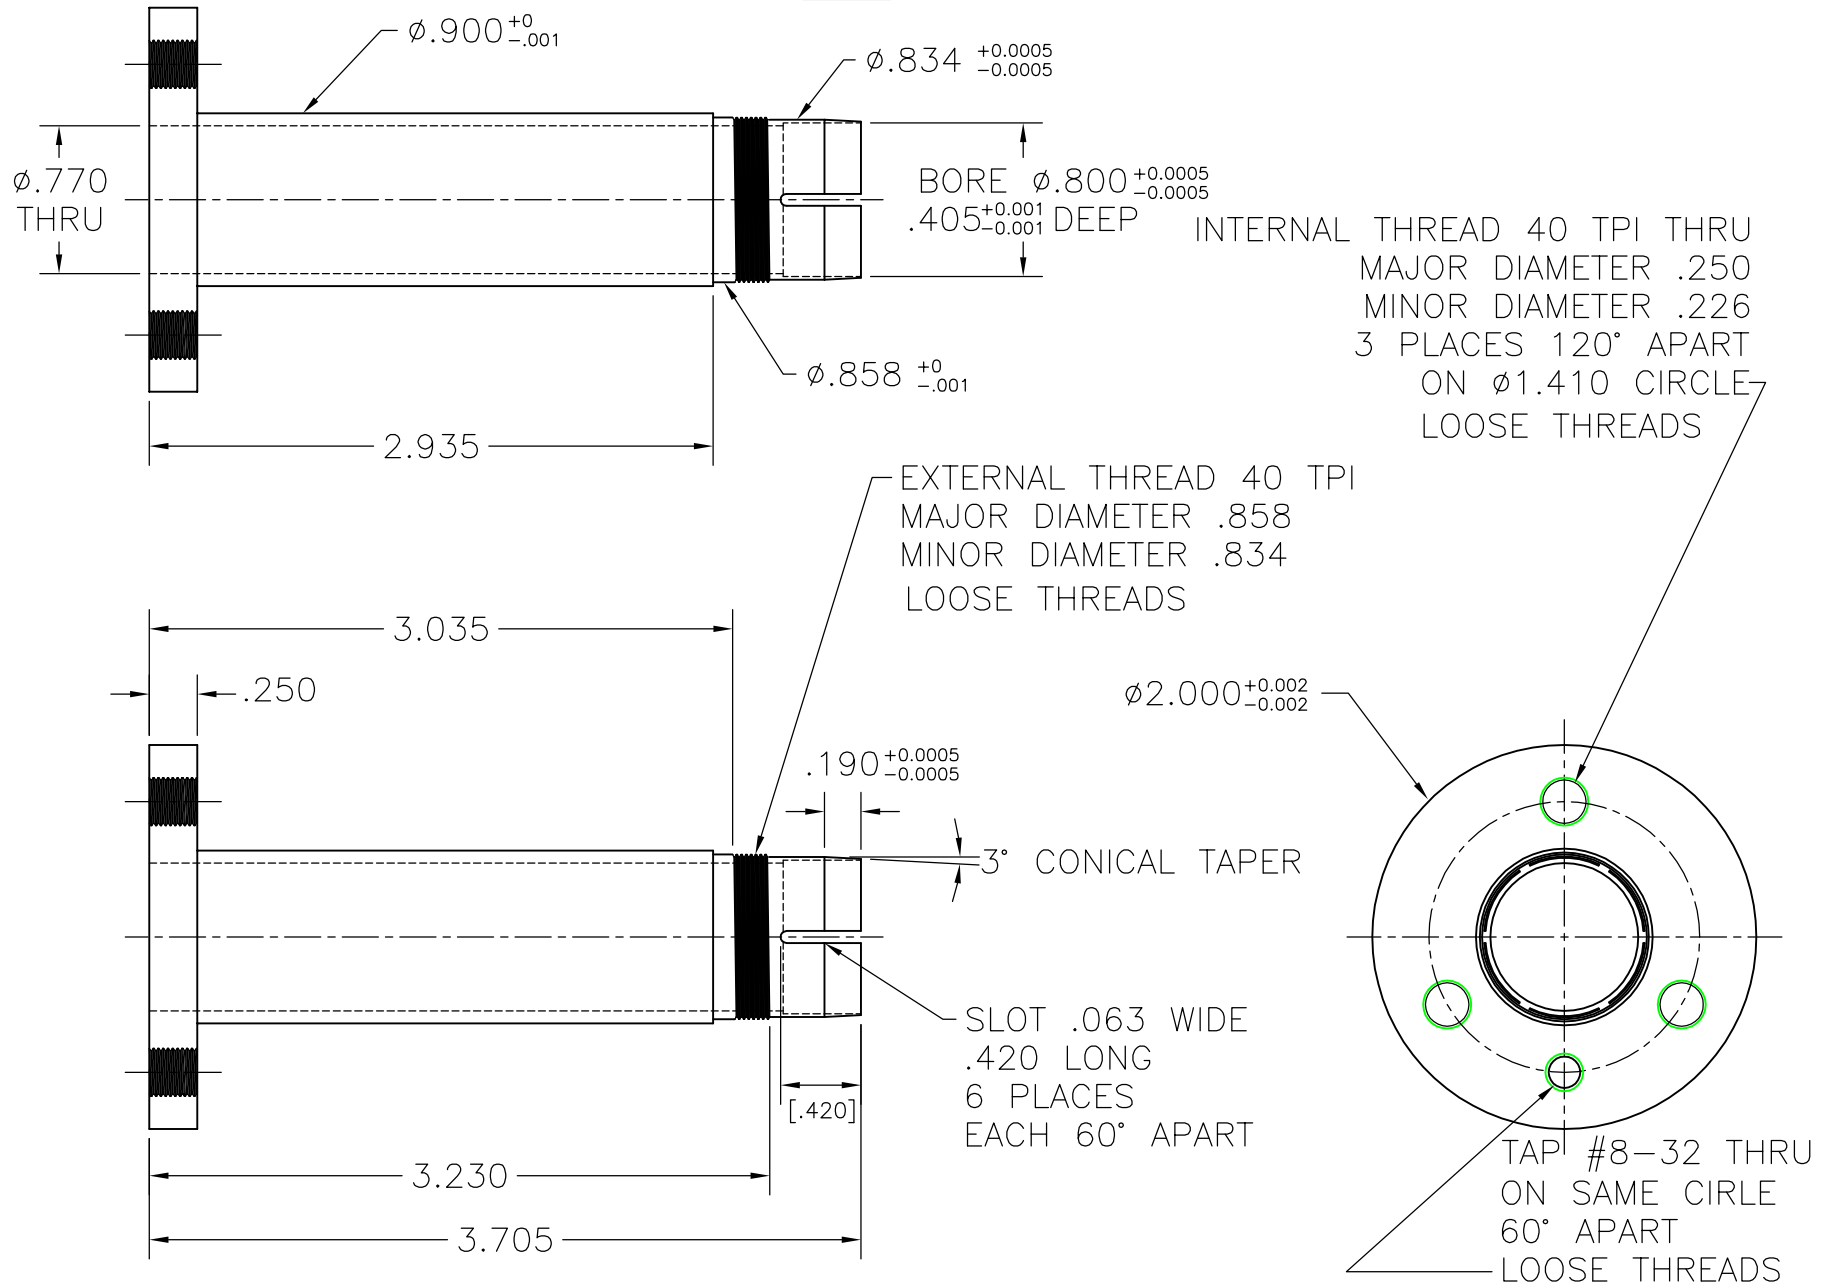

UF PHYS

ELIGO IO FI FR

SCALE: FULL (INCHES)

DATE: OCTOBER 24, 2007

WILLIAMS, LUKE

NG TGG HOLDER

D070467-00

QTY: 4

MATERIAL: 6061-T6