

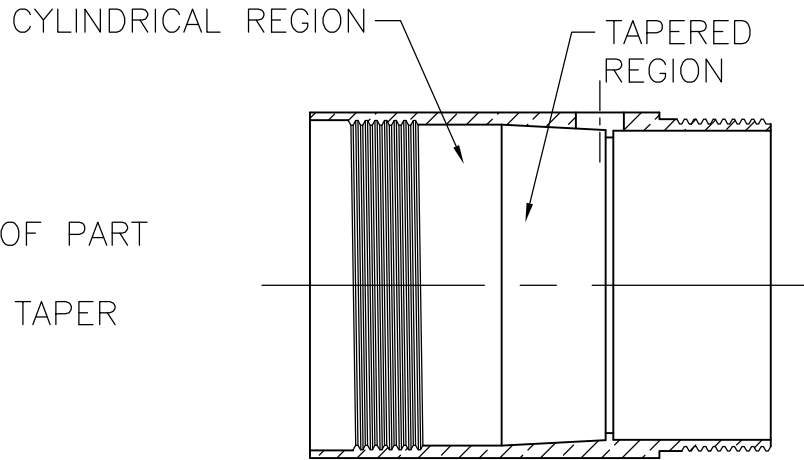
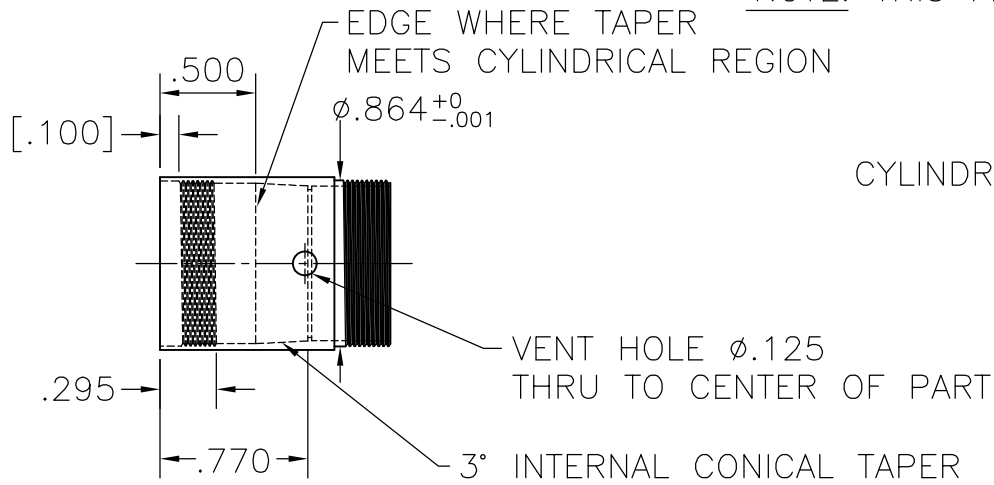


NOTE: THIS PART MATES TO PARTS D070467 AND D070474

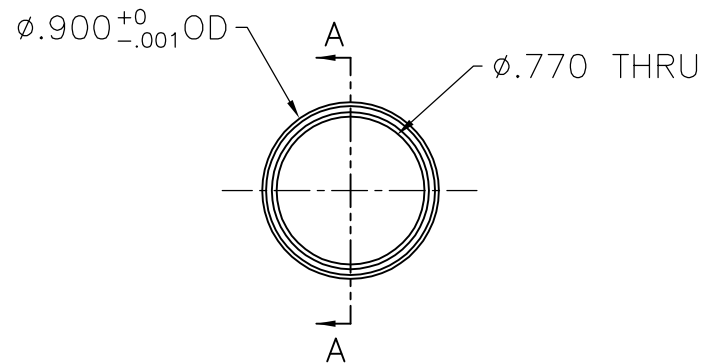

DOUBLE SCALE SECTION VIEW

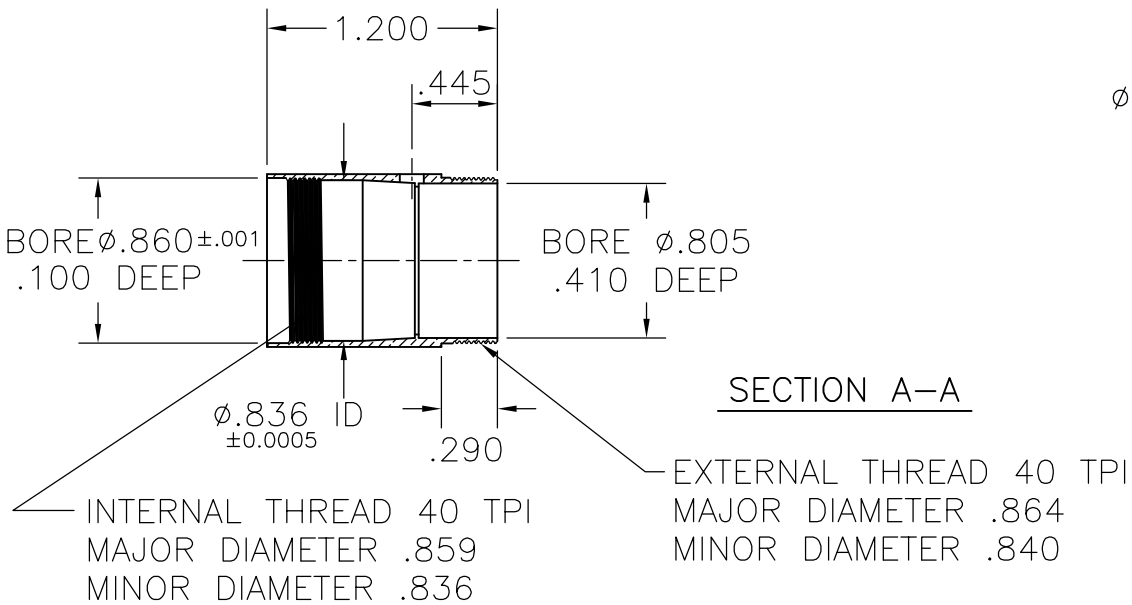

UF PHYS

ELIGO IO FI FR

SCALE: FULL (INCHES)

DATE: OCTOBER 24, 2007

WILLIAMS, LUKE

QUARTZ HOLDER

D070474-00 QTY: 2

MATERIAL: PHOSPHOR BRONZE