
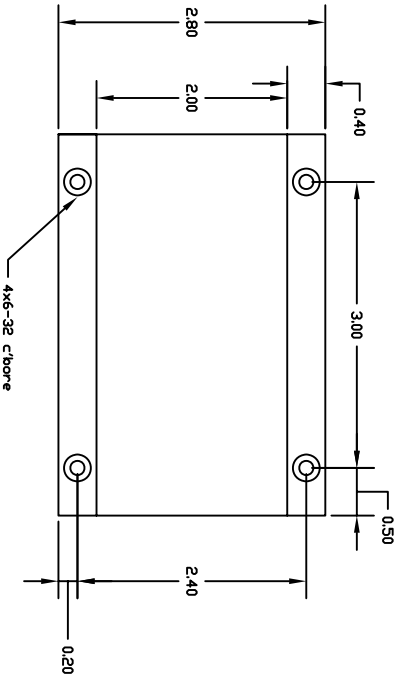


NOTES: (UNLESS OTHERWISE SPECIFIED)

REV.	DATE	DRW'G #	DRAWING TREE #

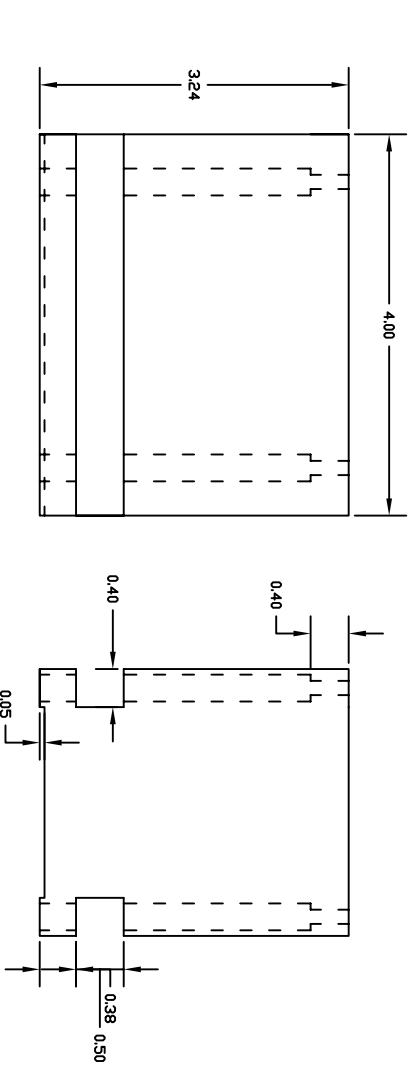

DIMENSIONS ARE IN INCHES		NAME	DATE	CALIFORNIA INSTITUTE OF TECHNOLOGY MASSACHUSETTS INSTITUTE OF TECHNOLOGY	
TOLERANCES:	.01	DRW'G	FEB 11 2008	SYSTEM	AMS
XXX ±	.005	CHECKED		SUB-SYSTEM	TCS
ANGULAR ±		COMMENTS		NEXT ASSY	
MATERIAL				PART NAME	CO2 LASER MOUNTING BLOCK
FINISH				SIZE	DWG. NO.
				A	0080102-00-D
				SCALE	SHEET 1 OF 1

FILE NAME/LOCATION: