


ETCH, GRIND, OR SANDBLAST SERIAL NUMBER

CHAMFER
45° X 2±.5
2 PLACES

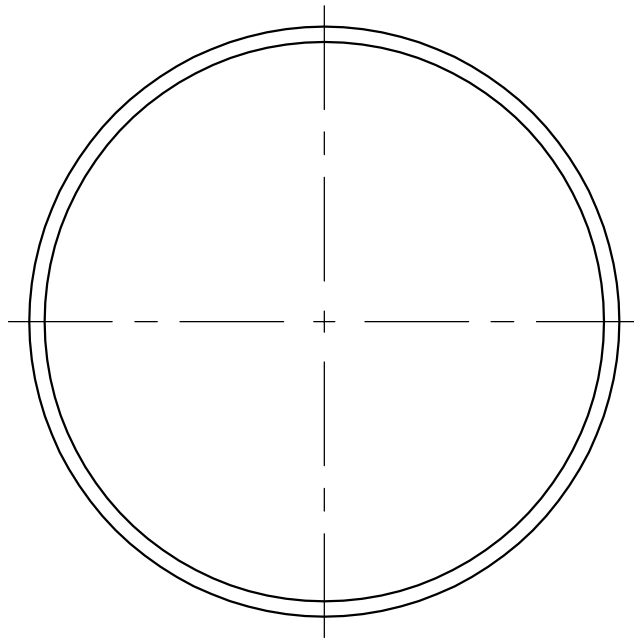

$\phi 78^{+1}_{-0}$

$\phi 0.4\text{mm}$
 $\perp 0.3\text{mm} \text{ (S) A}$

28^{+1}_{-0}

-A-

UF LIGO WILLIAMS, LUKE	ALIGO PRE MODE MATCHING TELESCOPE #2 BLANK	SCALE: FULL (mm)		DATE: APRIL 1, 2008
		D080159-00	QTY: 6	MATERIAL: FUSED SILICA OC