


MASS DIAGRAM

(QUANTITIES FOR INFORMATION ONLY)


5,000 C.Y. EXCAVATION - 105,240 C.Y. EMBANKMENT, 6.73 ACRE GRUBBING

18,540 C.Y. SUB EXCAVATION - 22,250 C.Y. RECOMPACTION

MASS DIAGRAM WITHOUT SUB-EXCAVATION OR RECOMPACTION

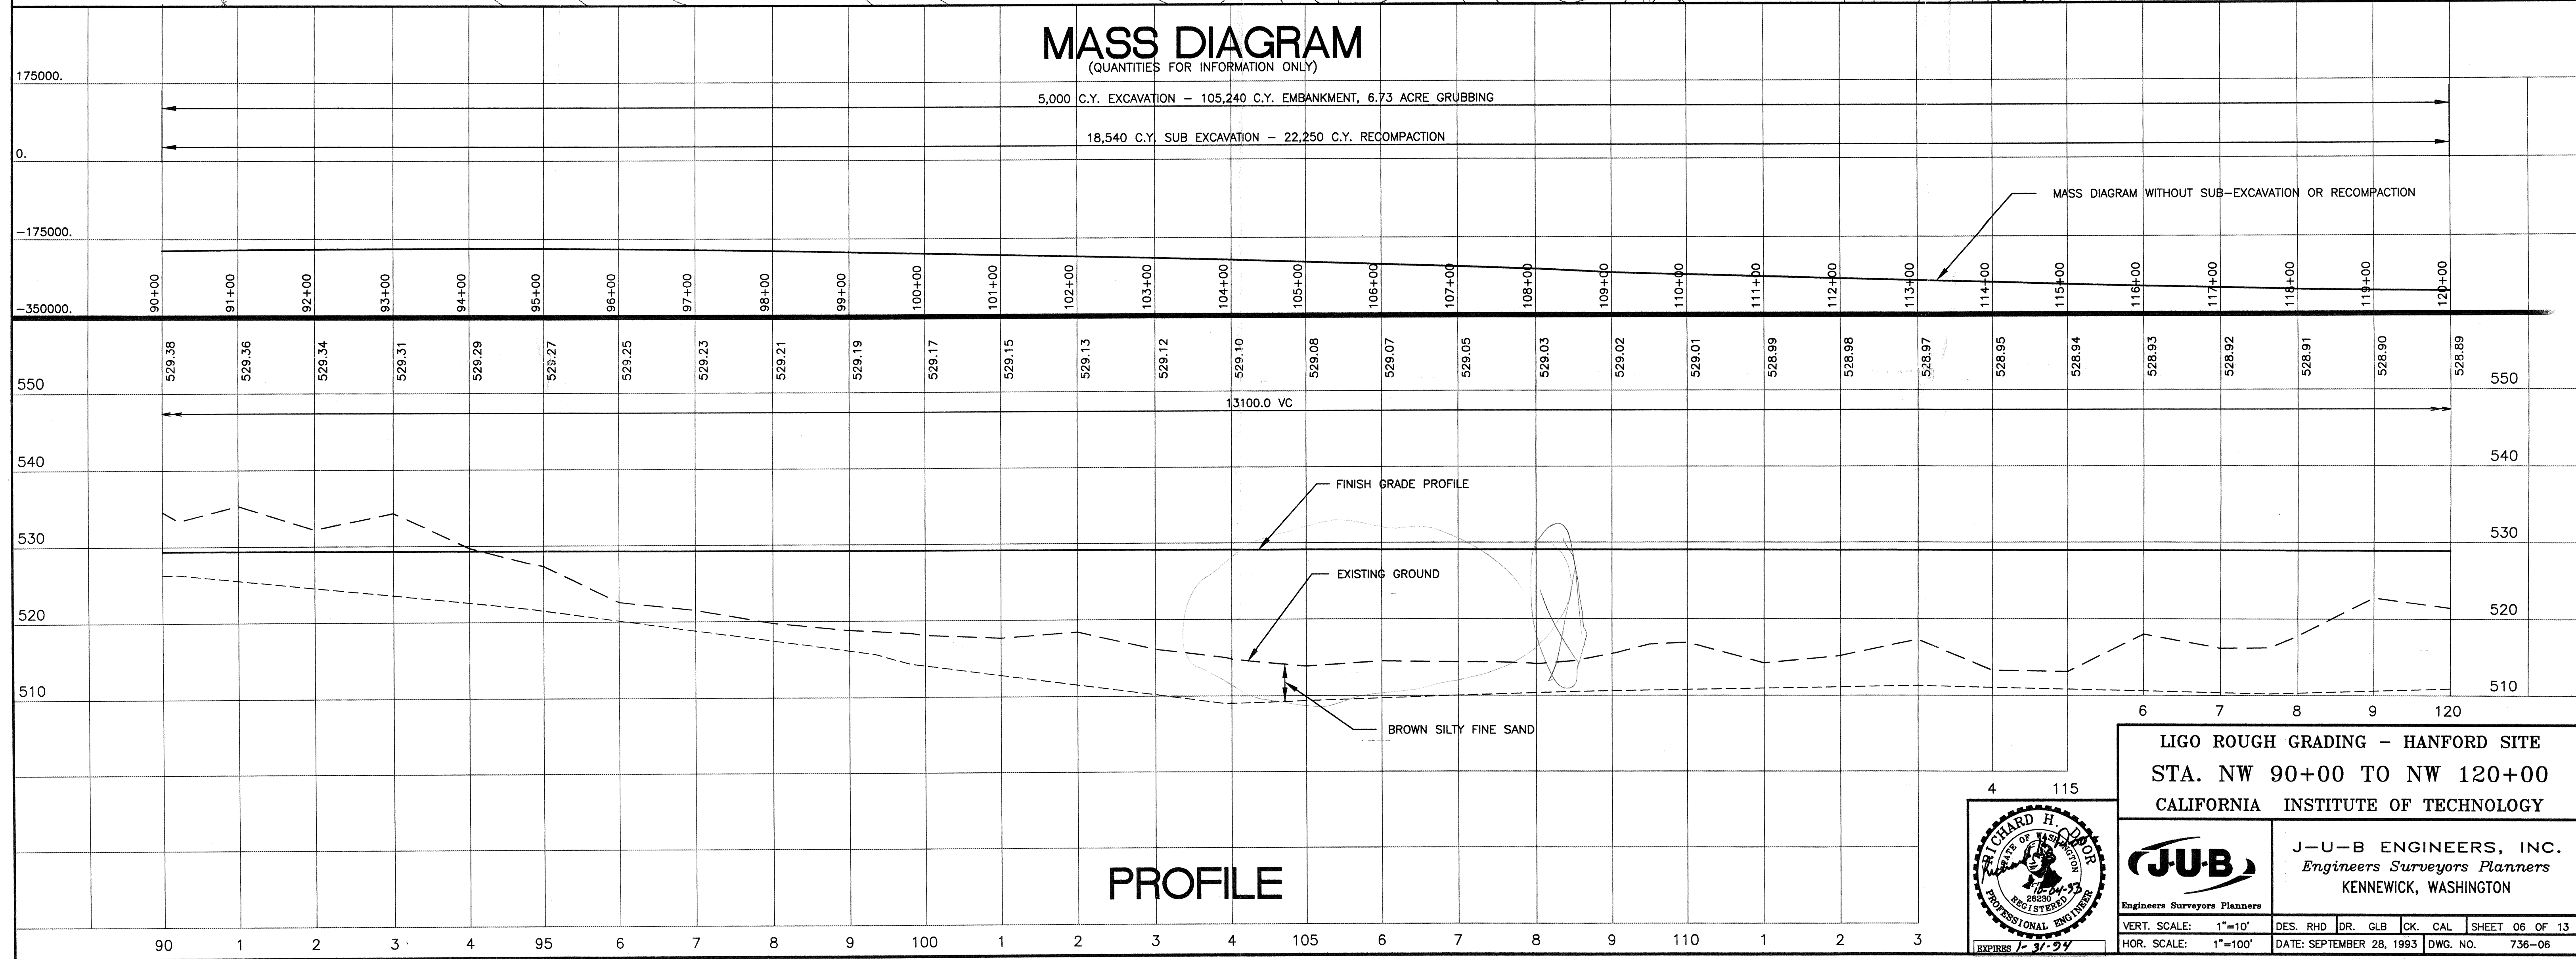

LIGO ROUGH GRADING - HANFORD SITE
 STA. NW 90+00 TO NW 120+00
 CALIFORNIA INSTITUTE OF TECHNOLOGY

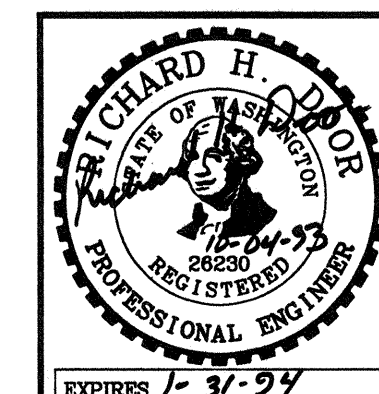

J-U-B ENGINEERS, INC.
Engineers Surveyors Planners
 KENNEWICK, WASHINGTON

VERT. SCALE: 1"=10'
 HOR. SCALE: 1"=100'
 DES. RHD DR. GLB CK. CAL SHEET 06 OF 13
 DATE: SEPTEMBER 28, 1993 DWG. NO. 736-06

C:\12736\736-06 Fr1 Oct 1 19:55:38 1993