
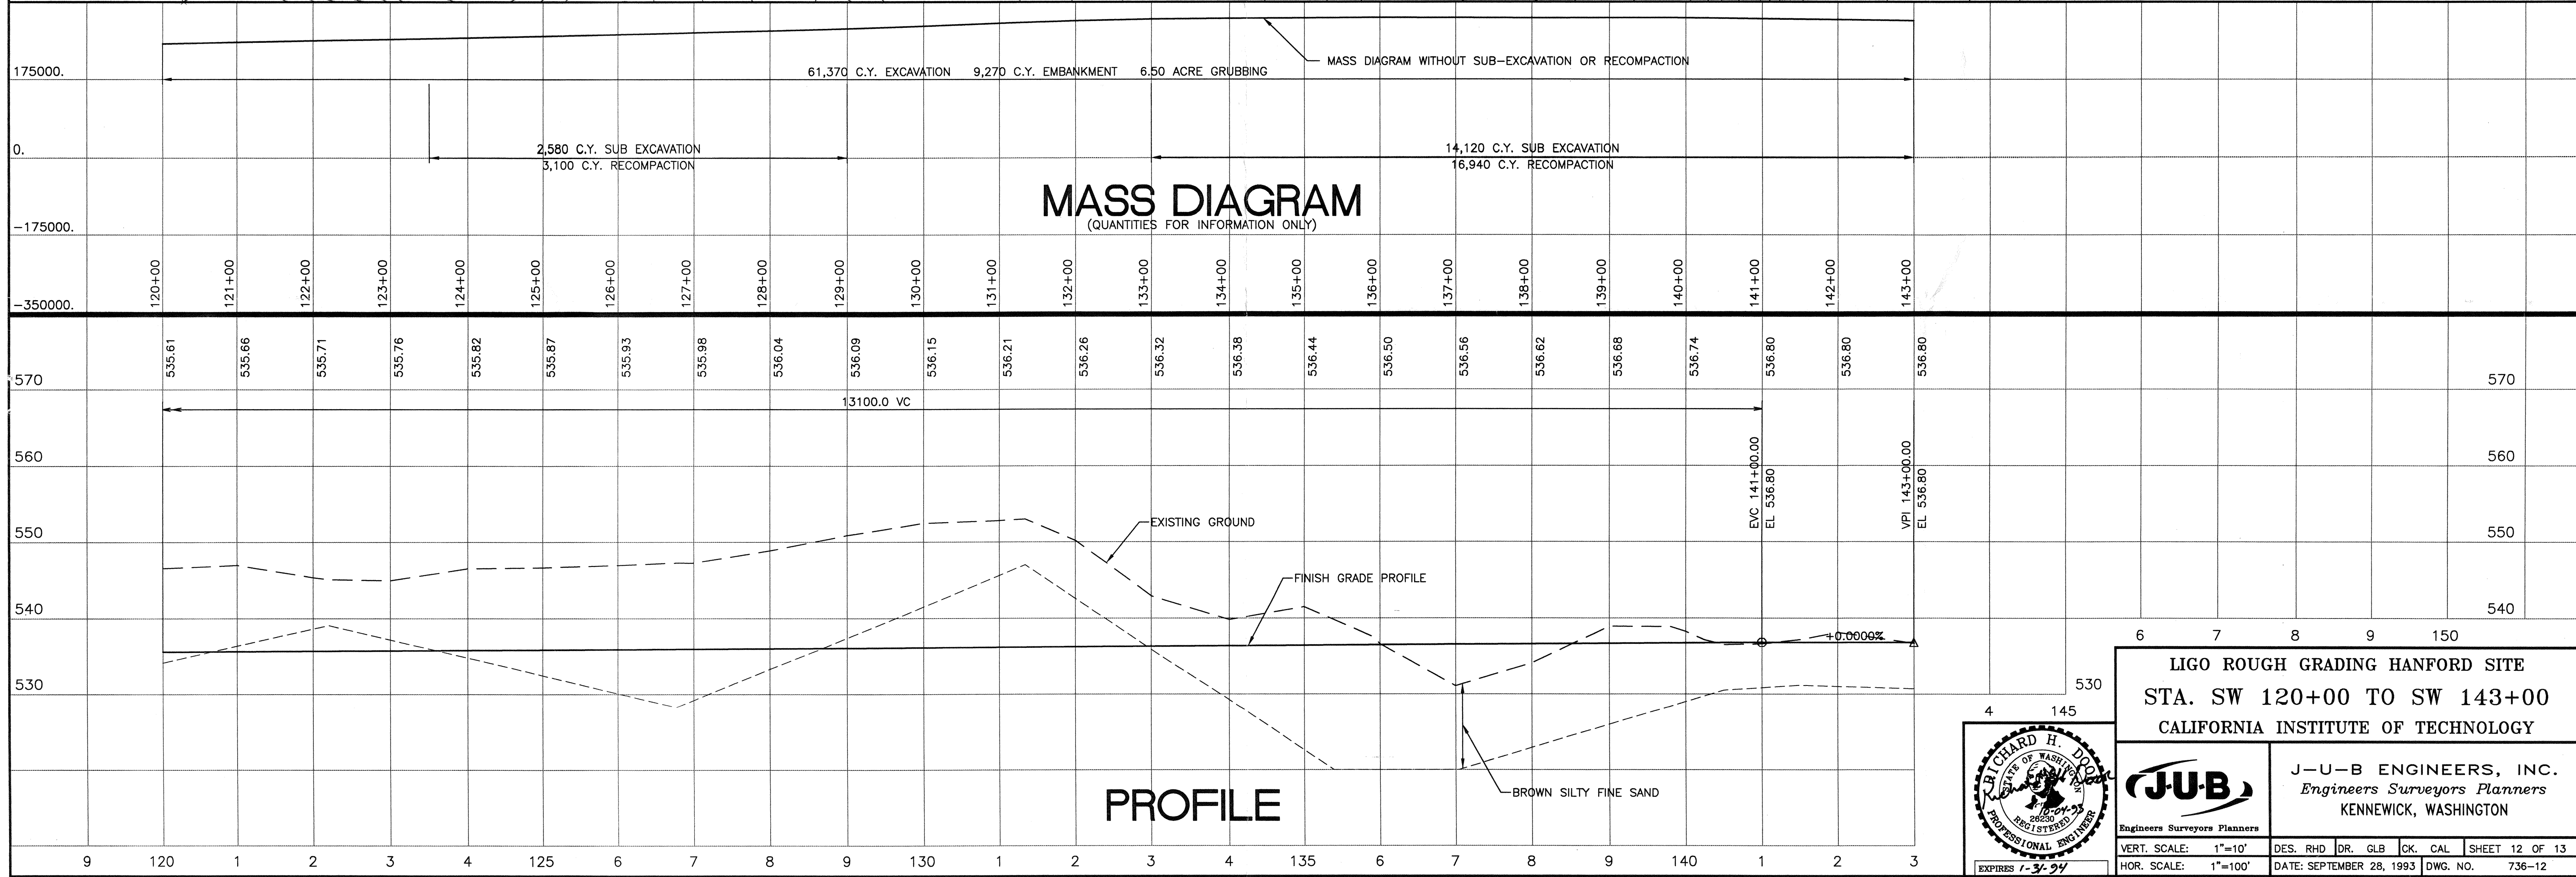



CURVE TABLE				
CURVE	DELTA	RADIUS	LENGTH	TANGENT
C-40	90°54'40"	20.00'	31.73'	20.32'

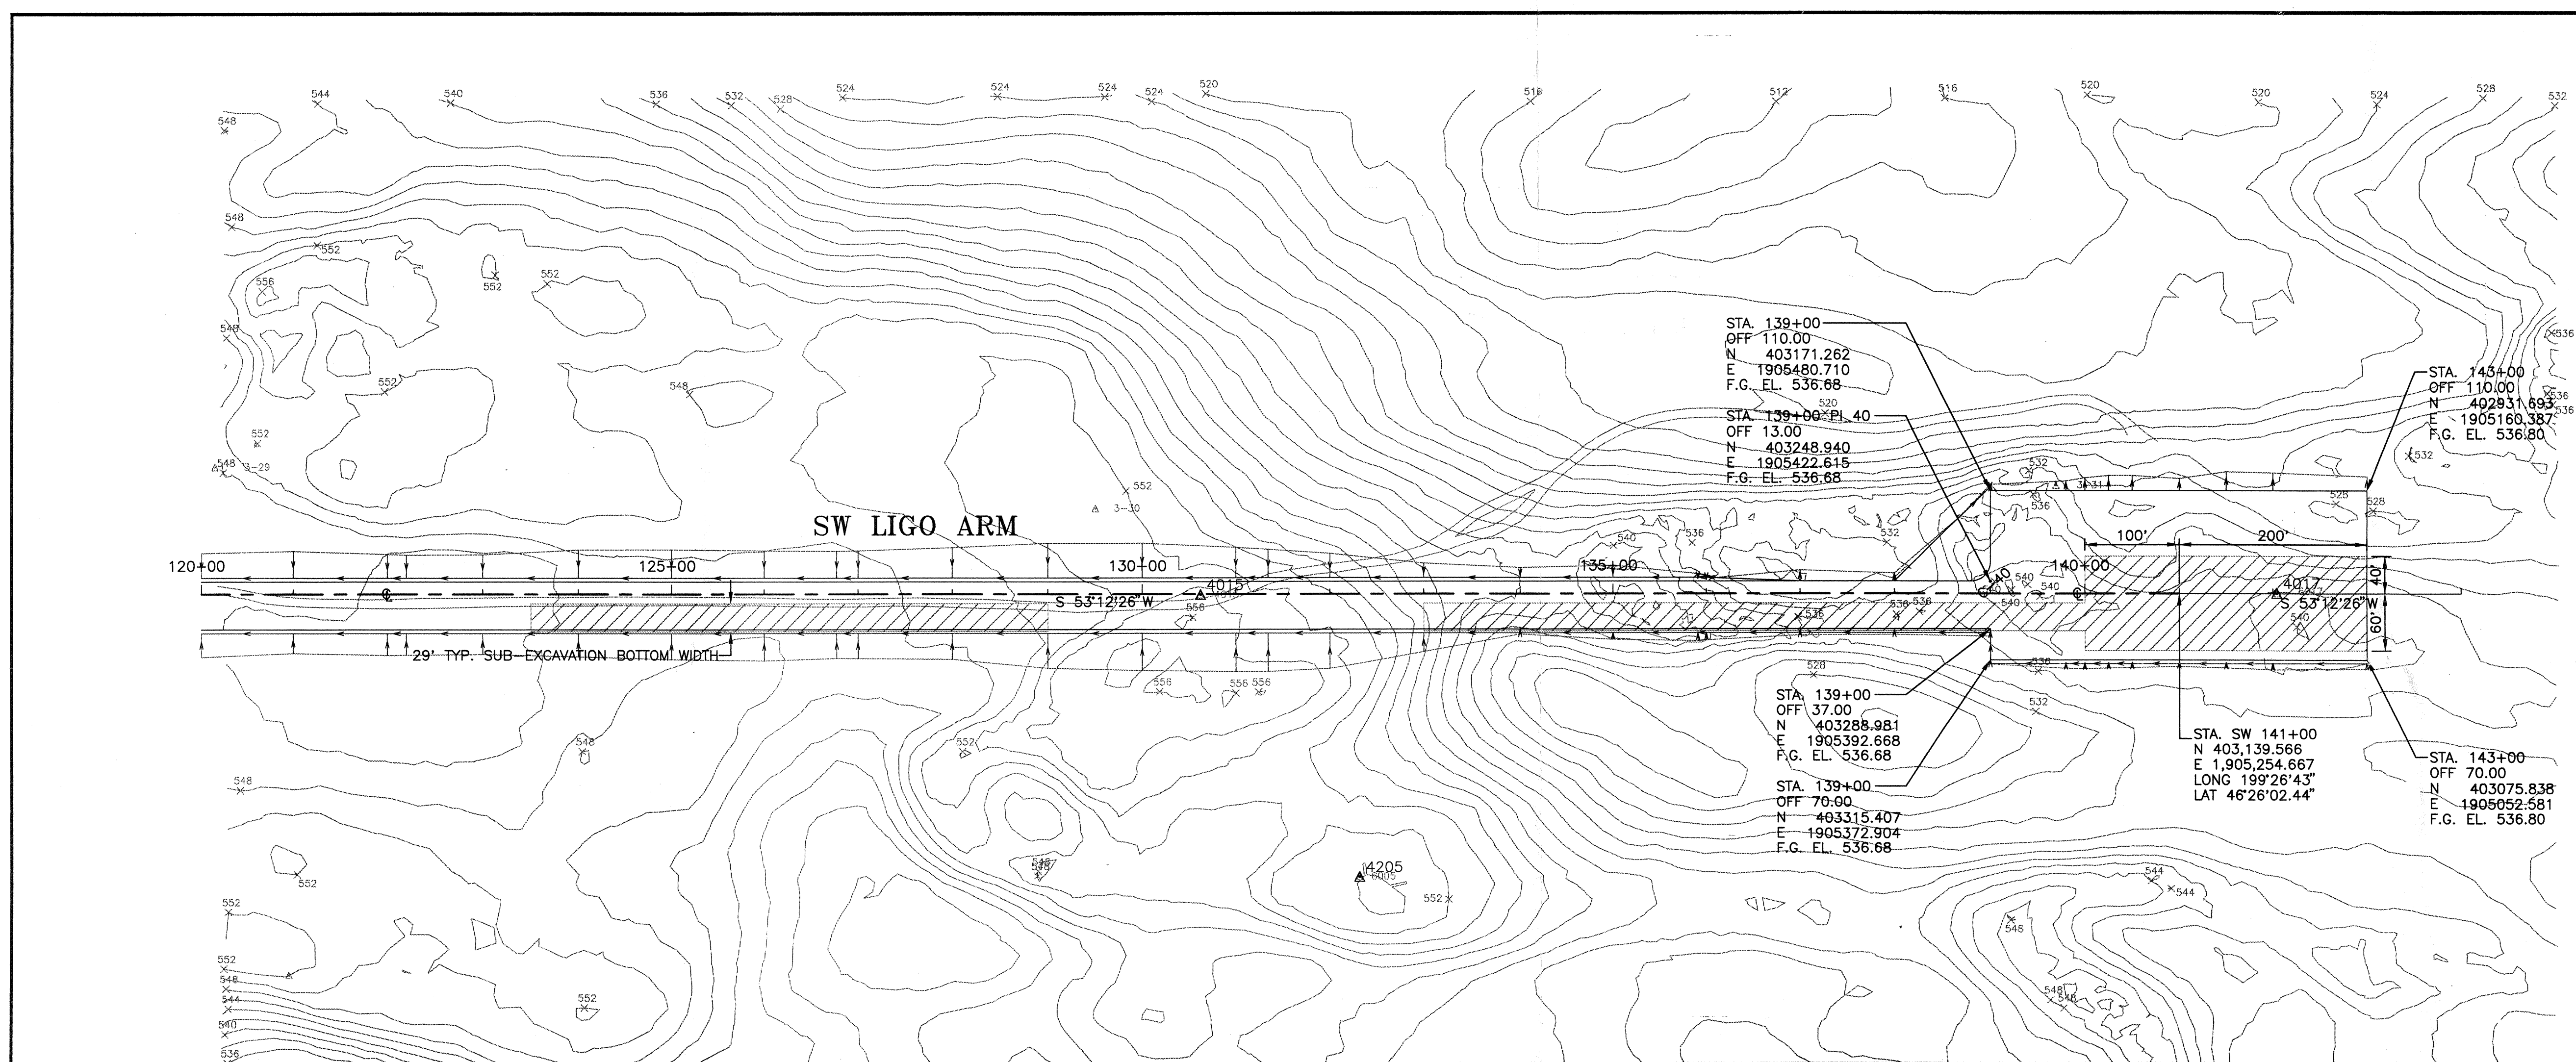

MASS DIAGRAM
(QUANTITIES FOR INFORMATION ONLY)

PROFILE

LIGO ROUGH GRADING HANFORD SITE
 STA. SW 120+00 TO SW 143+00
 CALIFORNIA INSTITUTE OF TECHNOLOGY

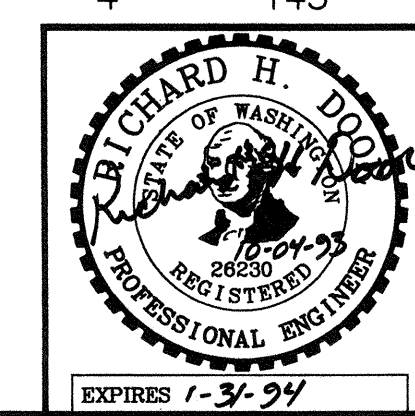

JUB ENGINEERS, INC.
 Engineers Surveyors Planners
 KENNEWICK, WASHINGTON

VERT. SCALE: 1"=10'	DES. RHD	DR. GLB	CK. CAL	SHEET 12 OF 13
HOR. SCALE: 1"=100'	DATE: SEPTEMBER 28, 1993	DWG. NO. 736-12		

C:\12736\736-12 Fr1 Oct 1 22:18:31 1993