


CURVE TABLE



CURVE	DELTA	RADIUS	LENGTH	TANGENT
C-1	07°29'31"	1000.00	130.76'	65.47'

MASS DIAGRAM

(QUANTITIES FOR INFORMATION ONLY)

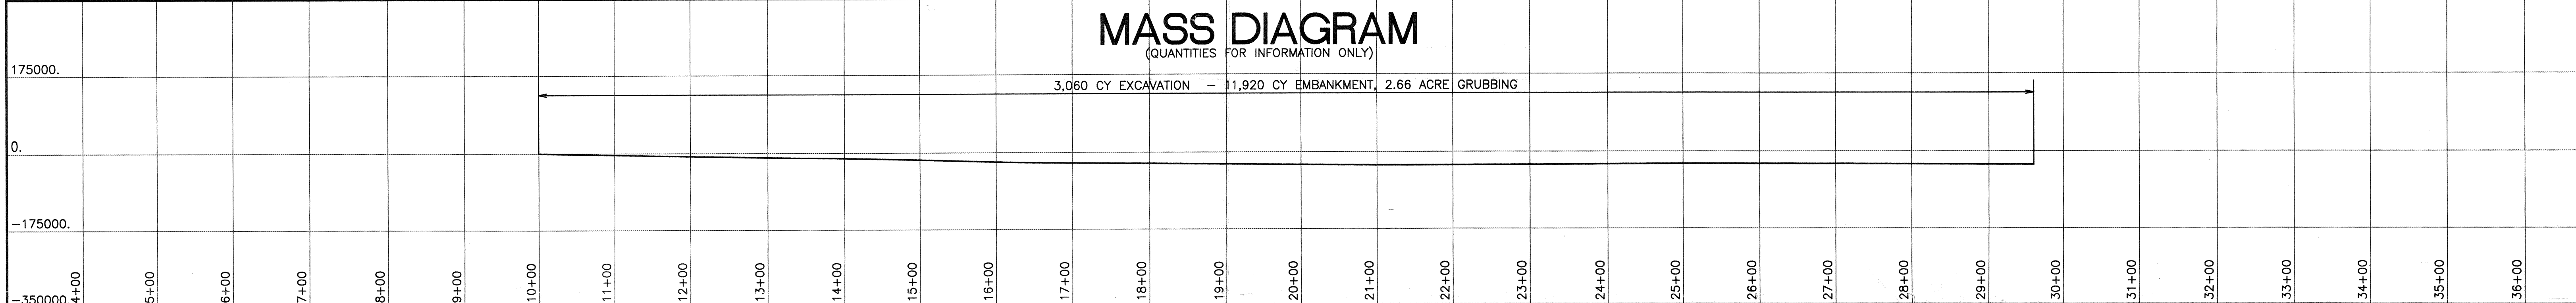

PROFILE

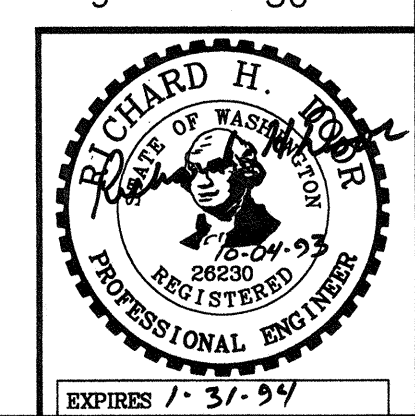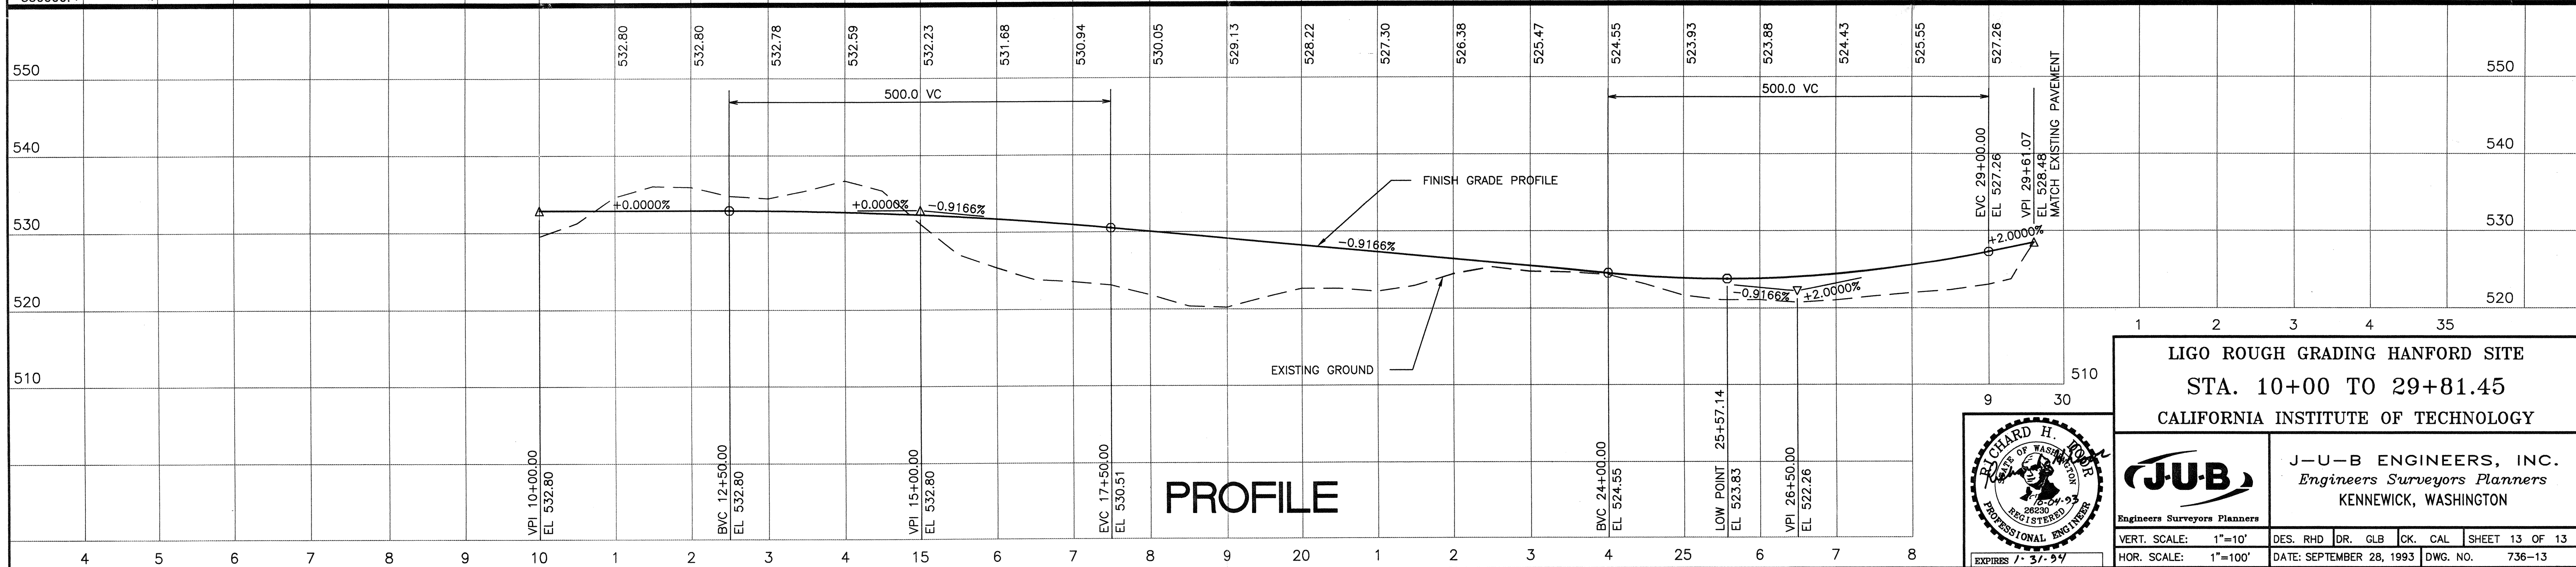

LIGO ROUGH GRADING HANFORD SITE
 STA. 10+00 TO 29+81.45
 CALIFORNIA INSTITUTE OF TECHNOLOGY

JUB
 Engineers Surveyors Planners

J-U-B ENGINEERS, INC.
 Engineers Surveyors Planners
 KENNEWICK, WASHINGTON

VERT. SCALE: 1"=10'	DES. RHD	DR. GLB	CK. CAL	SHEET 13 OF 13
HOR. SCALE: 1"=100'	DATE: SEPTEMBER 28, 1993	DWG. NO.	736-13	

C:\12\26\736-13 F1 Oct 1 22:44:25 1993

146-1980050-00-17