
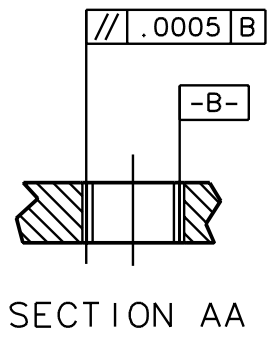


NOTES: (UNLESS OTHERWISE SPECIFIED)
 1. FILLETS: R .015 MAX
 2. BREAK ALL SHARP EDGES .01/.02 X 45°

REV	DATE	DRAWN BY	CHECKED	DCC	DCN/DESCRIPTION
A	7-28-97	J. Hazel			E970121/INITIAL RELEASE
B	11-7-00	J. Romie			E980221/ROTATE OSEM HOLE

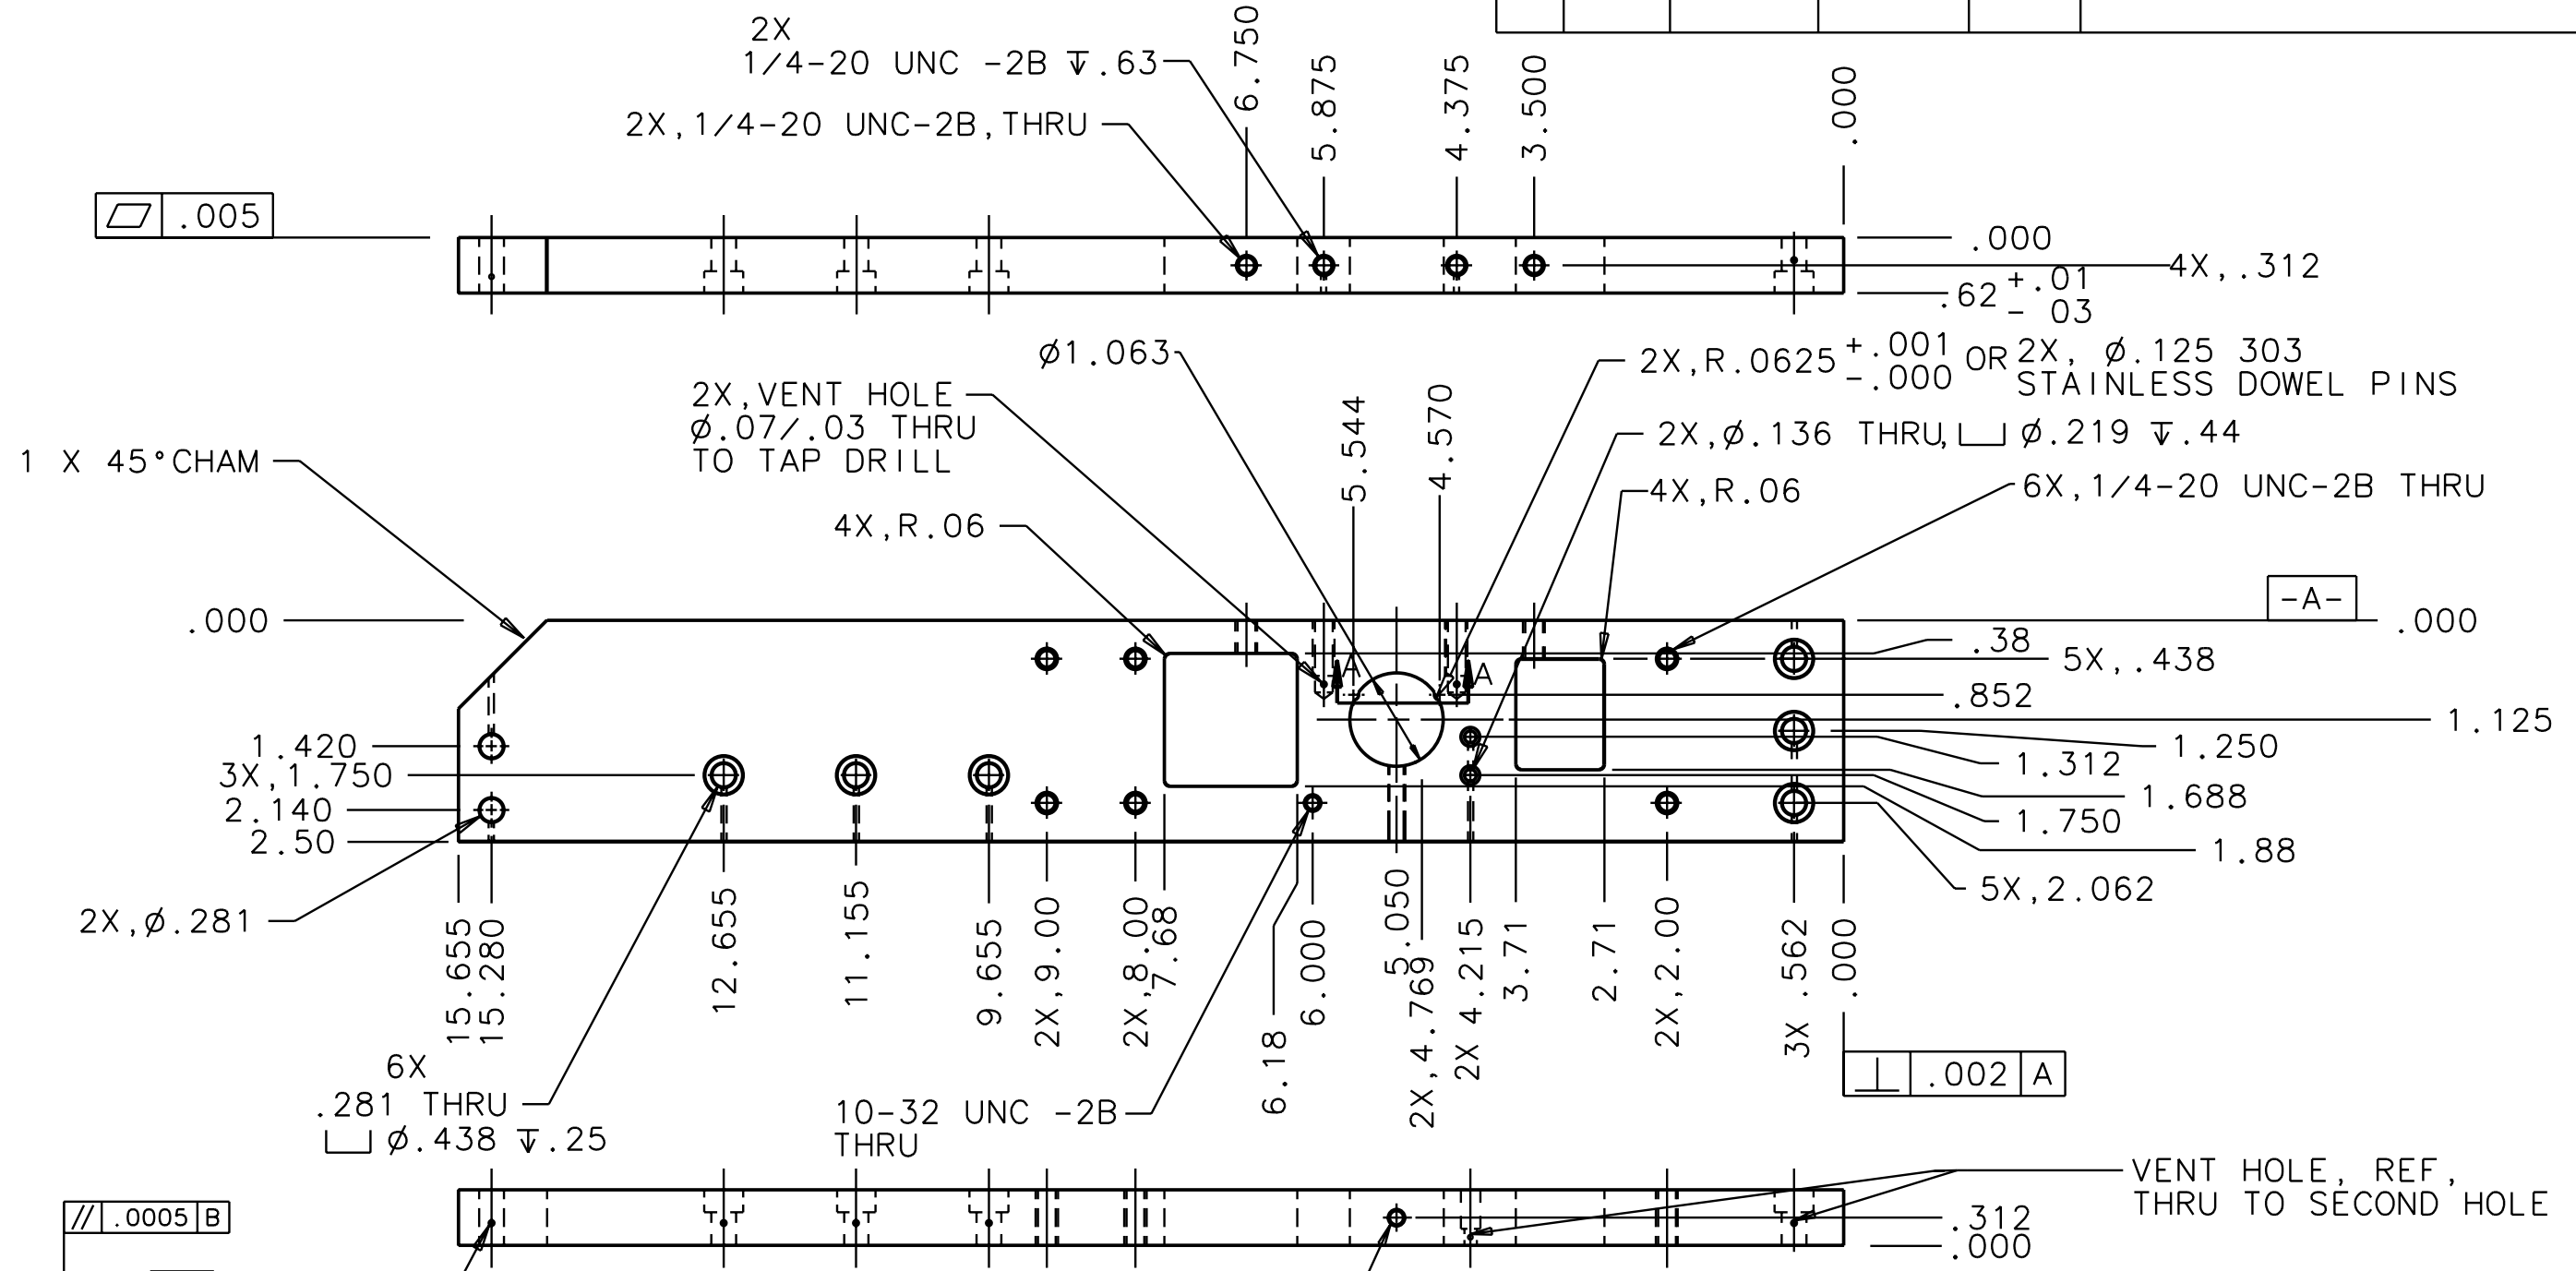

UNLESS OTHERWISE SPECIFIED DIMENSIONS ARE IN INCHES TOLERANCES ARE: .XX +/- .01 .XXX +/- .005 ANGLES +/- .25°	CALIFORNIA INSTITUTE OF TECHNOLOGY MASSACHUSETTS INSTITUTE OF TECHNOLOGY		LIGO PROJECT	
	MATERIAL 3XX SERIES SST		DRWN	
FINISH 64			CHK	
		SCALE: 1/2	DRAWING NUMBER D960005-B-D	SHEET 1 of 1