
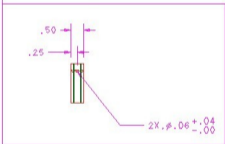
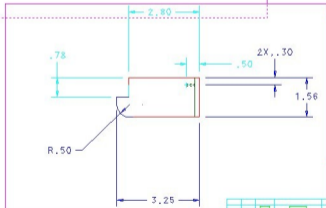


NOTES: (UNLESS OTHERWISE SPECIFIED)
 1. BREAK ALL SHARP EDGES

| REV | DATE | DRAWN BY | CHECKED | DOC | DCN/DESCRIPTION |
|-----|----------|----------|---------|-----|--|
| A | 2/5/98 | J. Hazel | | | E980010/INITIAL RELEASE |
| B | 8-25-98 | J. Remle | | | E980231/ADD CLEANING SLOT/ADCN |
| C | 8-28-98 | J. Remle | | | E980232/MODIFY CLEANING SLOT/ADCN |
| D | 10-15-98 | J. Remle | | | E980275/CHANGE WELD PREP. INCORPORATE REV. B & REV. C |

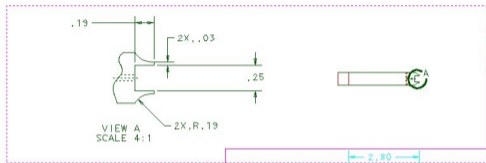

| PARTS LIST | | APPROVALS | DATE | LIGO | |
|-----------------------|---------------|-----------|------|--|------------------------------|
| 0.17±0.01 | 0.17±0.01 | 2.0321 | 4-16 | CALIFORNIA INSTITUTE OF TECHNOLOGY MASONNETIS INSTITUTE OF TECHNOLOGY | |
| 00 NET SINGLE DRAWING | 204 STAINLESS | | | LOS BRACKET, SENSOR/ ACTUATOR, TOP | |
| | | | | B | D960137 |
| 046133 | 1/2 | | | | /home/doc/doc/cv/D960137.pdf |
| | | | | | REV 1 OF 1 |