




NOTES:
 1. SEE SHEET WA-C-002 FOR GENERAL NOTES, LEGEND AND ABBREVIATIONS.

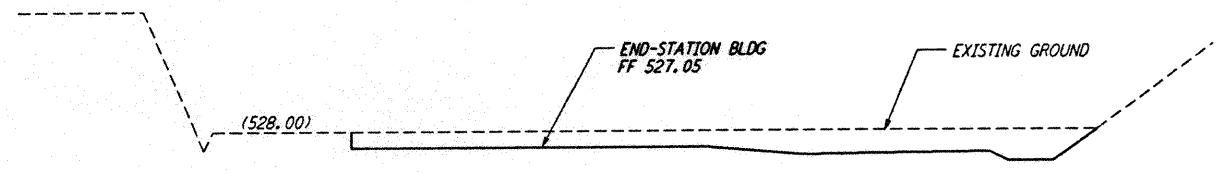


SECTION A
 SCALES: HORIZ: 1" = 20'
 VERT: 1" = 10'
 REF: WA-C-054 WA-C-026

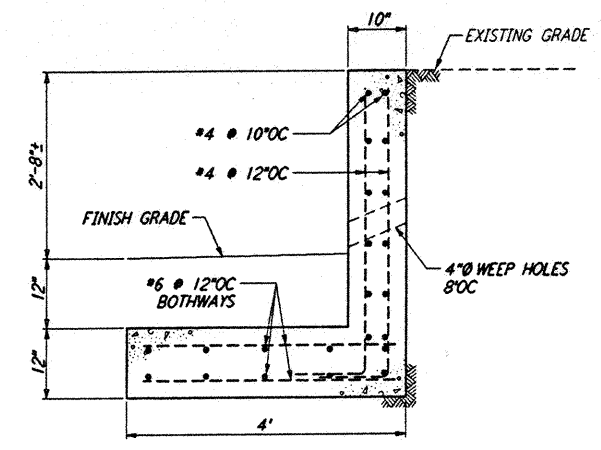

RETAINING WALL 1
 NOT TO SCALE
 REF: WA-C-054 WA-C-026 WA-C-046

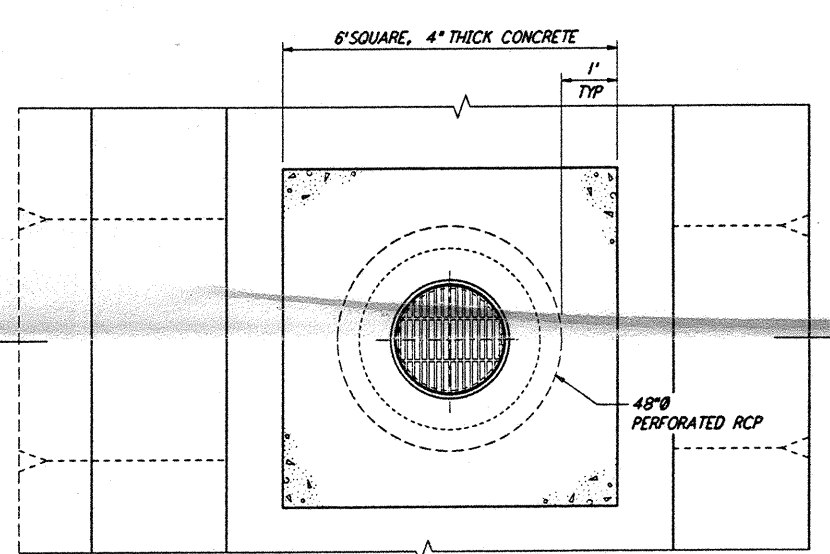

PLAN

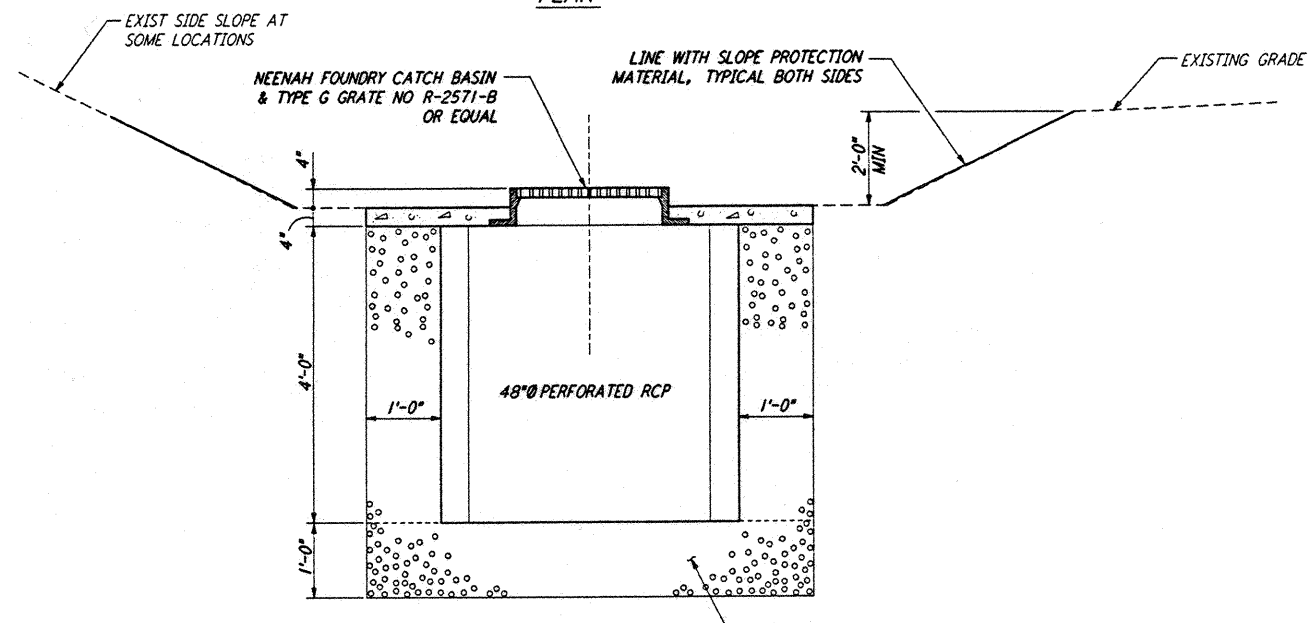

SECTION

48" PERFORATED RCP W/ GRATE 2
 NOT TO SCALE
 REF: WA-C-054 WA-C-022 WA-C-026 WA-C-042



This document and the design it covers are the property of PARSONS. They are loaned only with the borrower's expressed written agreement that they will not be reproduced, copied, loaned, exhibited, or used in any other way, except by written consent from PARSONS to the borrower.

This document and the design it covers are the property of PARSONS. They are loaned only with the borrower's expressed written agreement that they will not be reproduced, copied, loaned, exhibited, or used in any other way, except by written consent from PARSONS to the borrower.

060 JUL 03 10:24:59 1770 5377.DWG J:\LIGO\SITE\1\CA\WAC054.DWG

DRAWING NO.	DESCRIPTION	NO.	DATE	BY	CHKD	ENGR	PROJ	DESCRIPTION

FOR CONSTRUCTION			
DRAWN	WRB	9/28/95	
CHECKED		7/17/96	
ENGINEER		7/18/96	
PROJ		7/19/96	

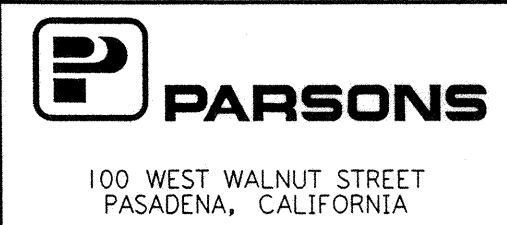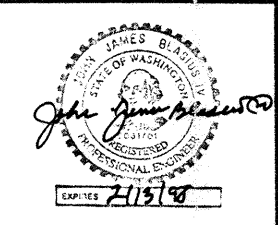

LASER INTERFEROMETER GRAVITATIONAL-WAVE OBSERVATORY SITE NO. 1 - HANFORD, WASHINGTON

TITLE	SCALE	PROJECT NUMBER	PROJECT NUMBER
CIVIL GRADING SECTIONS & DETAILS SHEET 2	AS NOTED	PP150969	8094
SAFETY NUMBER		REVISIONS	
WA-C-054			

LIGO-D960238-00-0

LIGOWAF3.BDR