



ENLARGED TOILET PLAN
 $\frac{1}{4}'' = 1'-0''$ 1 WA-A-108

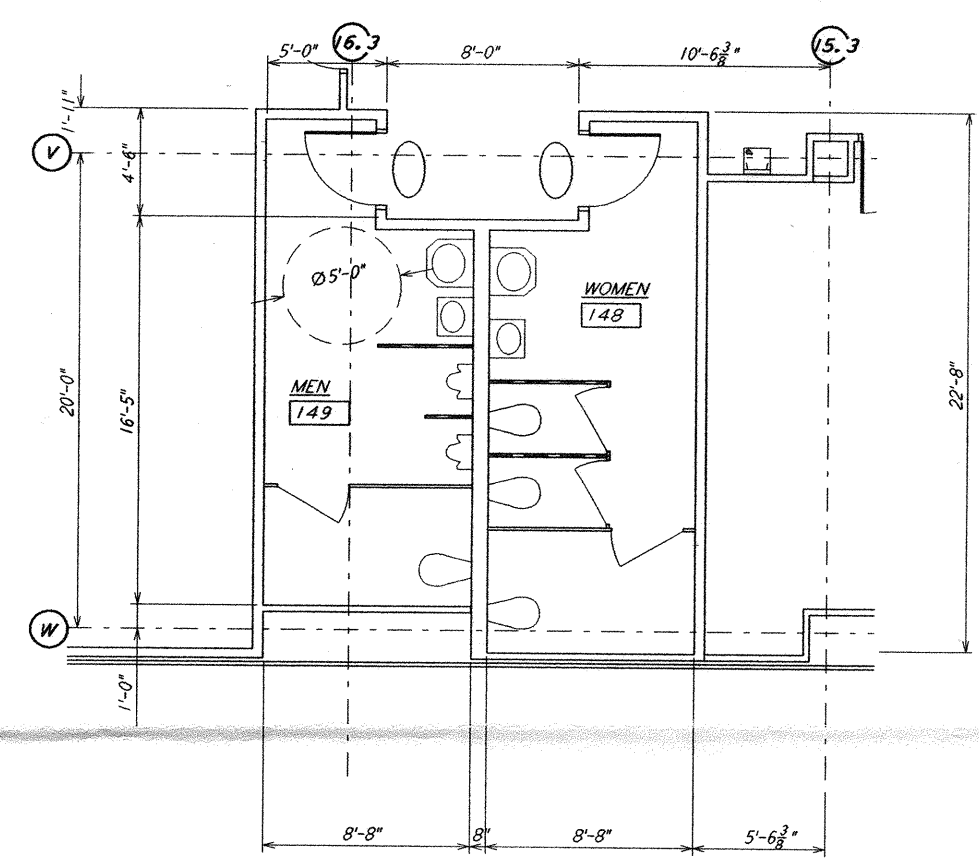

ENLARGED TOILET PLAN
 $\frac{1}{4}'' = 1'-0''$ 2 WA-A-108

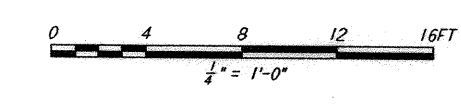

REVISION NO.	DATE	APRD BY	DESCRIPTION OF REVISION
9			
8			
7			
6			
5			
4			
3			
2			
1			

ISSUE NO.	DATE	APRD BY	ISSUED FOR
J			
H			
G			
F			
E			
D			
C			
B			
A	10/31/95	TDM	PRELIMINARY DESIGN REVIEW

10-31-95	
CRT	

PARSONS
 100 WEST WALNUT STREET
 PASADENA, CALIFORNIA

LIGO
 CALIFORNIA INSTITUTE OF TECHNOLOGY
 MASSACHUSETTS INSTITUTE OF TECHNOLOGY

LASER INTERFEROMETER
 GRAVITATIONAL-WAVE OBSERVATORY
 SITE NO. 1 - HANFORD, WASHINGTON

CORNER STATION
 OSB
 ENLARGED PLANS

AS NOTED PPI 50969 8094
WA-A-111 A

LIGO-D900250-A-D 1

Mon Oct 30 23:11:23 1995 s3-v18b2 J:\PLOTS\QUEUES\VI8B2\AR111G.PRF