



This document and the design it covers are the property of PARSONS. They are loaned only with the borrower's expressed written agreement that they will not be reproduced, copied, loaned, exhibited, or used in any other way, except by written consent from PARSONS to the borrower.

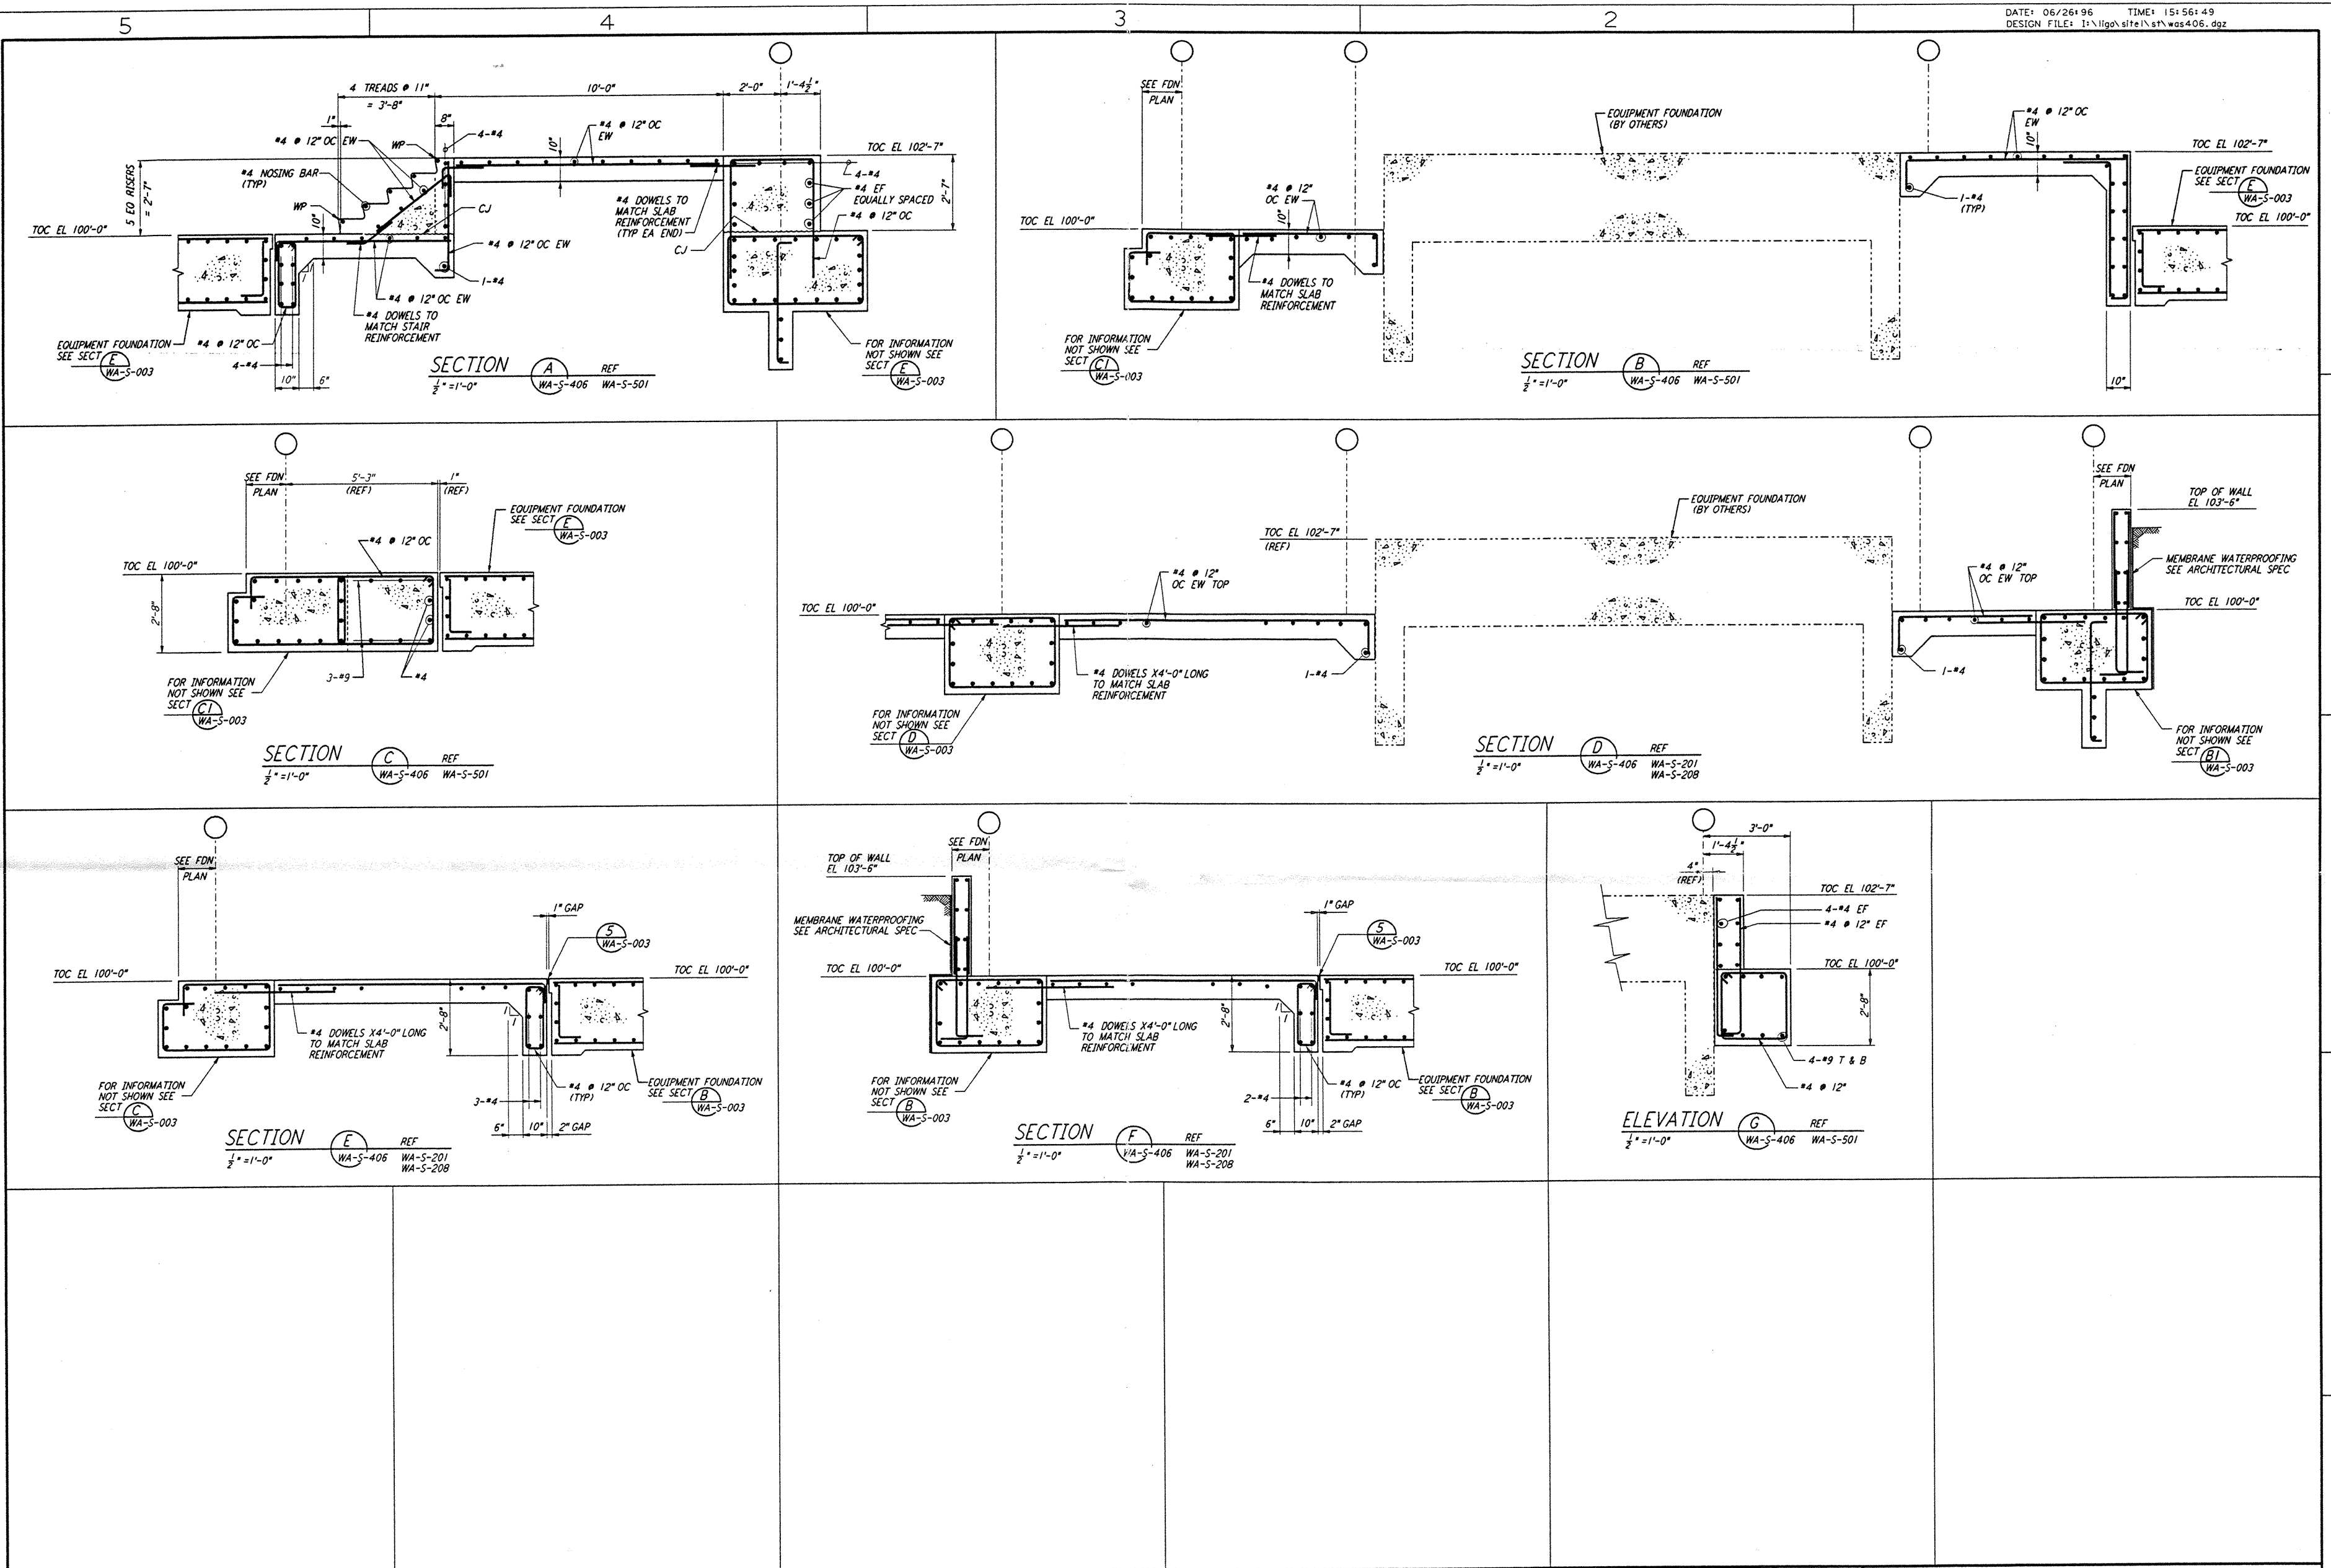

NO.	DATE	BY	CHKD	ENGR	PROJ	DESCRIPTION

ISSUED FOR CONSTRUCTION  
 DRAWN MCS 8-24-96  
 CHECKED gmm 7-2-96  
 ENGINEER JH 2-29-96  
 PROJ WLB 7/19/96

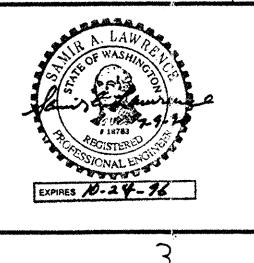

**PARSONS**  
 100 WEST WALNUT STREET  
 PASADENA, CALIFORNIA

**LIGO**  
 CALIFORNIA INSTITUTE OF TECHNOLOGY  
 MASSACHUSETTS INSTITUTE OF TECHNOLOGY

LASER INTERFEROMETER  
 GRAVITATIONAL-WAVE OBSERVATORY  
 SITE NO. 1 - HANFORD, WASHINGTON

TITLE	SCALE	CONTRACT NUMBER	PROJECT NUMBER
STRUCTURAL FOUNDATION SECTIONS & DETAILS SHEET 2	AS NOTED	PPI50969	8094
SHEET NUMBER		REVISION	
WA-S-406			

LIGO-D960320-00-0 | LIGOWAF-BDR

REG JUN 26 09:28:11 1996 31" PLT/UTS WUE/UE-SY-0602 (3) FIBRO/HTF

REG JUN 26 09:28:11 1996 31" PLT/UTS WUE/UE-SY-0602 (3) FIBRO/HTF