
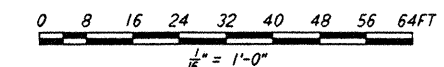


- NOTES:**
- FOR NOTES SEE DRAWING WA-S-504.
 - DENOTES WTS VERTICAL BRACE AND POINTS TO LOW END. FOR CONNECTION SEE DETAIL (5) SIM WA-S-006

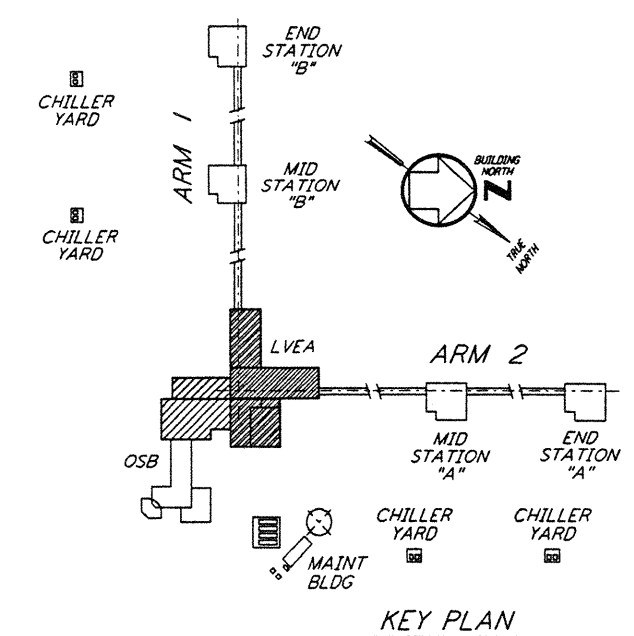


not be reproduced, copied, loaned, exhibited, or used in any other way, except by written consent from PARSONS to the borrower.

This document and the design it covers are the property of PARSONS. They are loaned only with the borrower's expressed written agreement that they will

NO.	DATE	BY	CHKD	ENGR	PROJ	DESCRIPTION

ISSUED FOR CONSTRUCTION	DATE	6-24-96
DRAWN	MCS	6-24-96
CHECKED	BBM	7-1-96
ENGINEER	WJ	6-28-96
PROJ	UNL	7/19/96

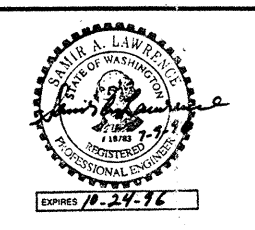

PARSONS

100 WEST WALNUT STREET
 PASADENA, CALIFORNIA

LIGO

CALIFORNIA INSTITUTE OF TECHNOLOGY
 MASSACHUSETTS INSTITUTE OF TECHNOLOGY

LASER INTERFEROMETER
 GRAVITATIONAL-WAVE OBSERVATORY
 SITE NO. 1 - HANFORD, WASHINGTON

TITLE: STRUCTURAL CORNER STATION LVEA - TRUSS BOTTOM CHORD FRMG PLAN
 SHEET NUMBER: AS NOTED PP150969
 PREVIOUS: 8094

PROJECT NUMBER: WA-S-505

LIGO-D960326-00-0 | LIGOWAF_BDR