




SCHEMATIC & WIRING DIAGRAM SYMBOLS

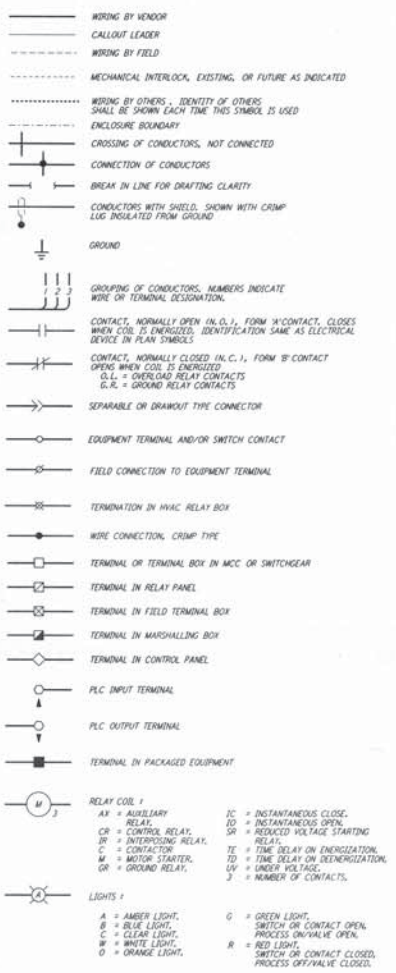

SCHEMATIC & WIRING DIAGRAM SYMBOLS

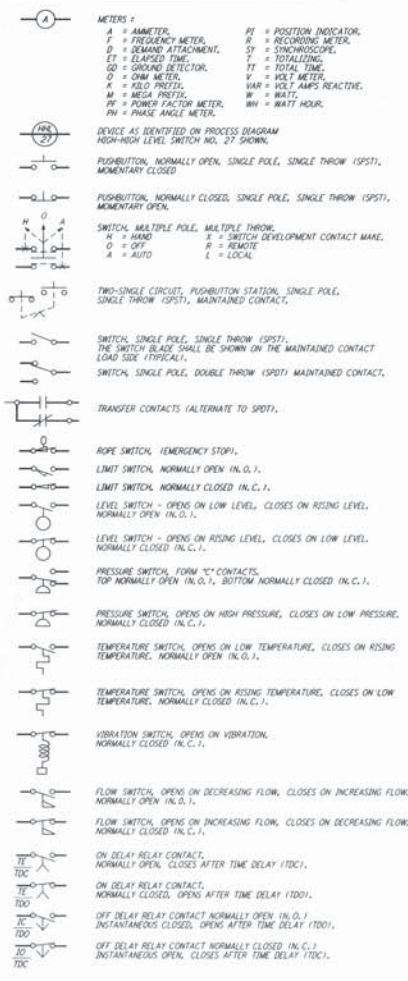

SCHEMATIC & WIRING DIAGRAM SYMBOLS

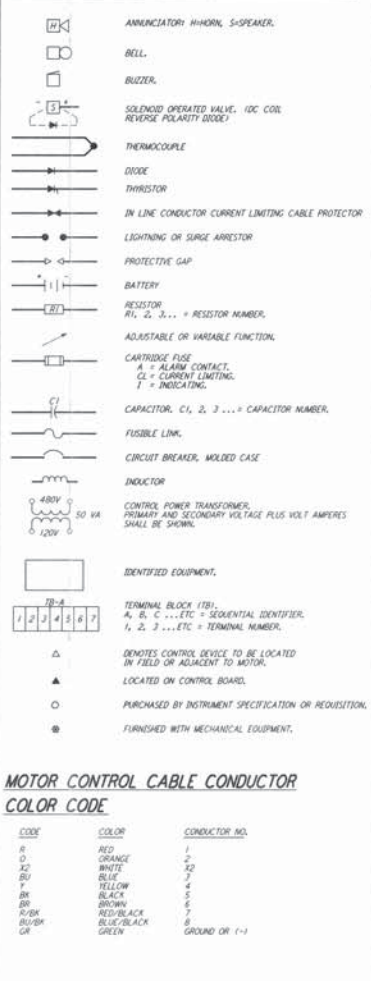

REFERENCES

NO.	DATE	BY	CHKD	ENGR	PROJ	DESCRIPTION

REVISIONS

NO.	DATE	BY	CHKD	ENGR	PROJ	DESCRIPTION

ISSUED FOR CONSTRUCTION

NO.	DATE	BY	CHKD	ENGR	PROJ	DESCRIPTION



PARSONS
 100 WEST WALNUT STREET
 PASADENA, CALIFORNIA

LIGO
 CALIFORNIA INSTITUTE OF TECHNOLOGY
 MASSACHUSETTS INSTITUTE OF TECHNOLOGY

LASER INTERFEROMETER
 GRAVITATIONAL-WAVE OBSERVATORY
 SITE NO. 1 - HANFORD, WASHINGTON

TITLE	ELECTRICAL STANDARD SCHEMATIC & WIRING DIAGRAMS SYMBOLS	NONE	PPI50969	8094
WA-E-003				

LIGO-D090390-00-0

This document and the design it covers are the property of PARSONS. They are loaned only with the borrower's expressed written agreement that they will not be reproduced, copied, loaned, exhibited, or used in any other way, except by written consent from PARSONS to the borrower.