
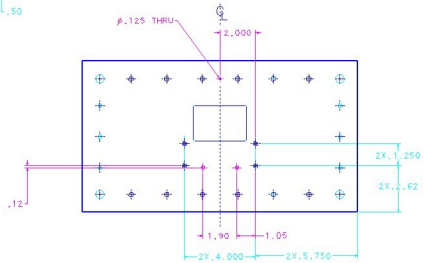


NOTES: (UNLESS OTHERWISE SPECIFIED)
 1. BREAK ALL SHARP EDGES AND CORNERS.

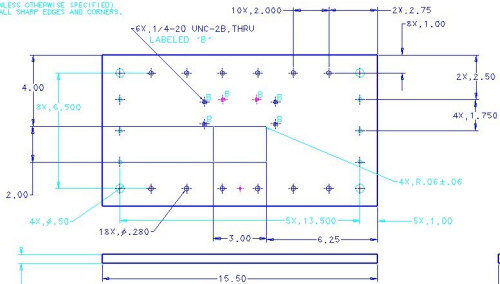

REV	DATE	BY	CHKD	DESCRIPTION
1				ISSUE
2				REVISED
3				REVISED
4				REVISED
5				REVISED
6				REVISED
7				REVISED
8				REVISED

ITEM NO.	QTY	DESCRIPTION
0948503	1	LOS TOP PLATE
0948503	1	LOS TOP PLATE