


NOTES: (UNLESS OTHERWISE SPECIFIED)
 1. BREAK ALL SHARP EDGES.

REV	DATE	DRAWN BY	CHECKED	DCC	DCN/DESCRIPTION
A	2/5/98	J. Hazel		L. Turner	E980010-00/INITIAL RELEASE
B	7/14/98	C. Conley			E980173/ADD TOP/BOTTOM DRAIN HOLES
C	7/31/98	J. Romie			E980201/RECONFIGURE DRAIN HOLES

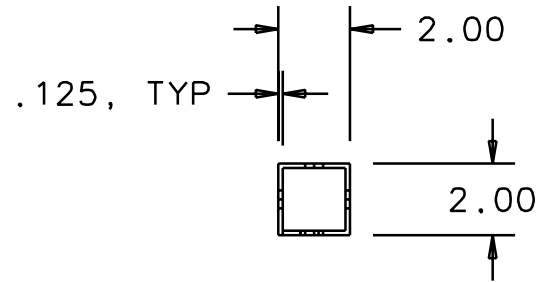

4X R.50


4X, ϕ .50

4X, 14.00

23.25

4X, 1.00

4X 1.00

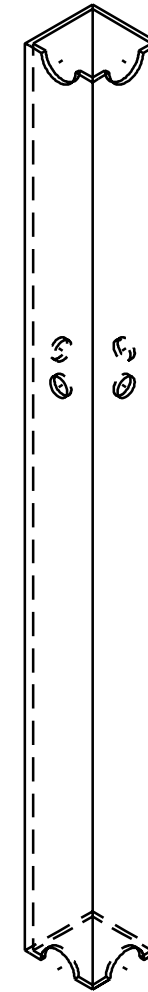

QTY	REQD	FSCM NO	PART OR IDENTIFYING NO	PART	NOMENCLATURE OR DESCRIPTION	MATERIAL SPECIFICATION	ITEM NO
-	-	-	-	-	-	304 STAINLESS STEEL	-
PARTS LIST							
DRWN	C. Conley	DATE	7/14/98	CALIFORNIA INSTITUTE OF TECHNOLOGY MASSACHUSETTS INSTITUTE OF TECHNOLOGY			
CHKD				LIGO PROJECT			
ENGR				1-Deas CAD file: D960504_C.dwg dcc file: D960504-C.pdf			
APPD				TITLE			
UNLESS OTHERWISE SPECIFIED:				LOS1 LEG			
DIMENSION UNITS ARE inch (mm)							
TOLERANCES ARE:							
X.XXX: \pm 0.005							
X.XX: \pm 0.01							
ANGLES: \pm 0.5°							
NEXT ASSEMBLY: D960133, D970551				SCALE: NTS	SIZE	DRAWING NUMBER	SHEET
				B	D960504-C-D	1	OF 1