




VERTEX SECTION DATA HIGHWAY INTERCONNECTION  
SEE PLAN FOR LOCATIONS

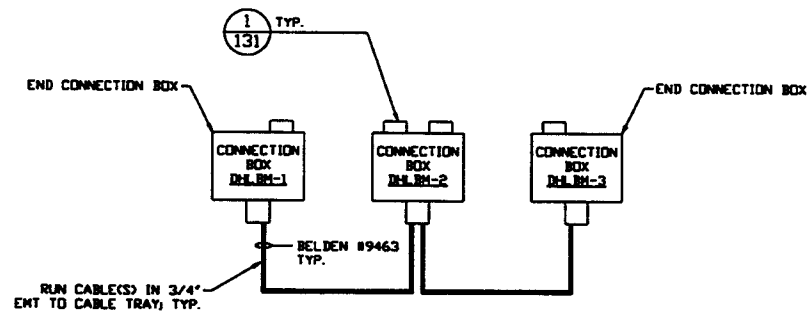


LEFT BEAM MANIFOLD DATA HIGHWAY INTERCONNECTION  
SEE PLAN FOR LOCATIONS

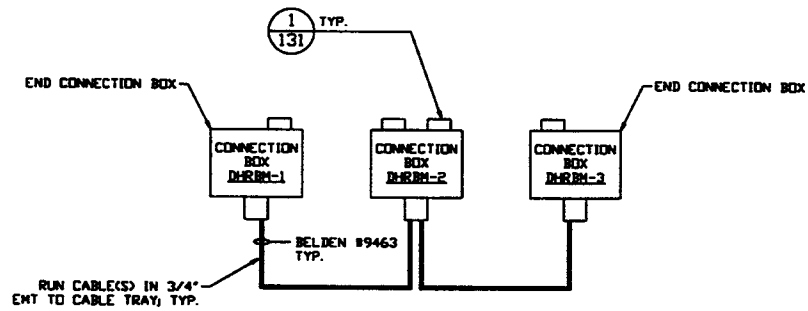

RIGHT BEAM MANIFOLD DATA HIGHWAY INTERCONNECTION  
SEE PLAN FOR LOCATIONS

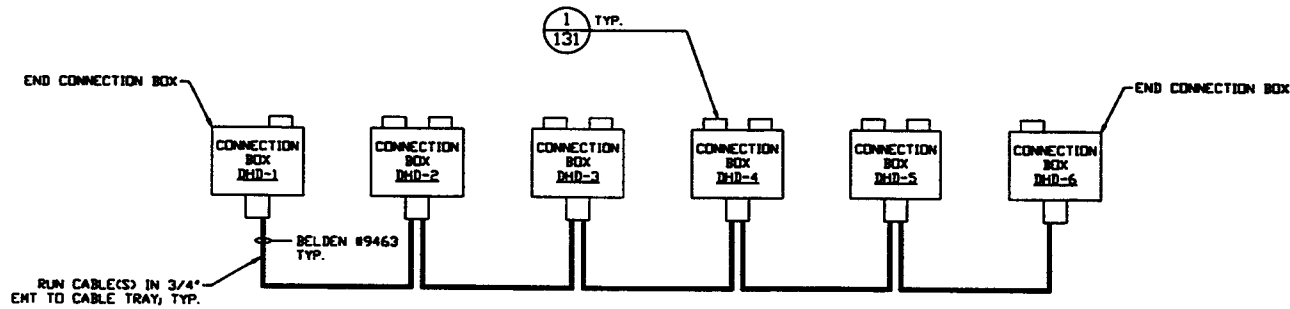


DIAGONAL SECTION DATA HIGHWAY INTERCONNECTION  
SEE PLAN FOR LOCATIONS

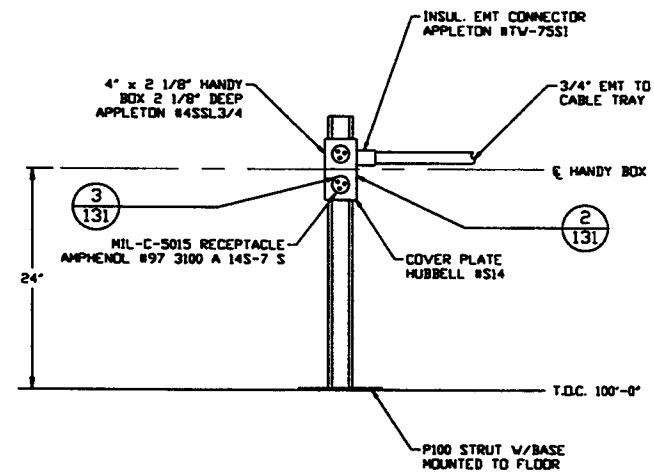


DATA HIGHWAY CONNECTION BOX MOUNTING

DETAIL 1 REF. NO SCALE V049-3-131

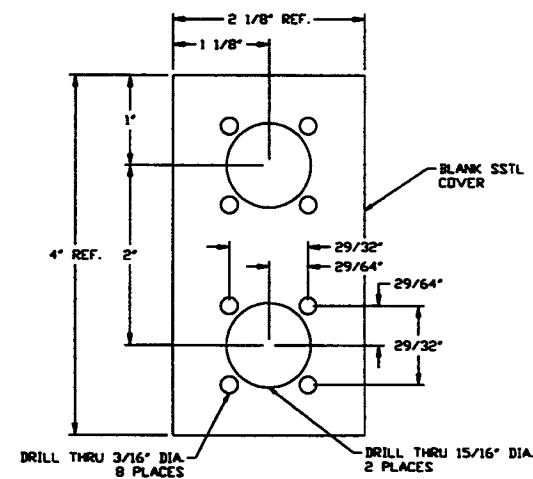

COVER PLATE DRILLING  
OMIT SECOND CONNECTOR HOLES FOR END CONNECTION BOXES

DETAIL 2 REF. NO SCALE V049-3-131

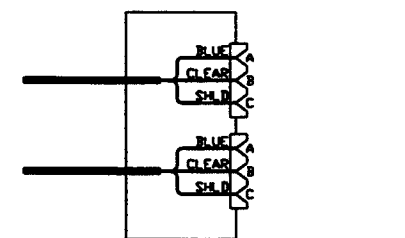

CONNECTOR WIRING  
OMIT WIRING FOR SECOND CONNECTOR FOR END CONNECTION BOXES

DETAIL 3 REF. NO SCALE V049-3-131

PROPRIETARY AND CONFIDENTIAL  
THIS DOCUMENT CONTAINS PROPRIETARY INFORMATION BELONGING TO PROCESS SYSTEMS INTERNATIONAL, INC. OR ITS AFFILIATED COMPANIES AND SHALL BE USED ONLY FOR THE PURPOSE FOR WHICH IT WAS SUPPLIED. IT SHALL NOT BE COPIED, REPRODUCED OR OTHERWISE USED FOR ANY OTHER PURPOSE WITHOUT THE WRITTEN CONSENT OF PROCESS SYSTEMS INTERNATIONAL, INC. AND SHALL BE RETURNED UPON REQUEST.

UNLESS OTHERWISE SPECIFIED DIMENSIONS ARE IN INCHES  
TOLERANCES:  
FRACTIONAL ± .005  
DECIMAL ± .01  
THREE PLACE DECIMAL ± .005  
FINISHED SURFACE THIS DRAWING SHALL BE TO DIMENSIONS UNLESS OTHERWISE SPECIFIED  
REMOVE ALL DIMS

DO NOT SCALE THIS DRAWING  
USED ON:  
NEXT ASSY:

REV	DESCRIPTION	CHKD	DRWN	DATE	DESB
2	ISSUE FOR CONSTRUCTION			05.12.97	0480
1	ISSUE FOR FOR UPDATE & BID			11.25.96	0355
0	ISSUE FOR FOR			04.26.96	0129

<b>PROCESS SYSTEMS INTERNATIONAL, INC.</b> 20 WALRUP DR. WESTBOROUGH, MASSACHUSETTS 01581 USA	
<b>DATA HIGHWAY INTERCONNECTION DIAG.</b> <b>LIGO VACUUM EQUIPMENT</b> <b>WASHINGTON SITE</b> <b>CORNER STATION</b>	
CAR FILE	REV. NO.
V0493131	V049-3-131
SCALE	1 OF 1