

1




2

3

4

NOTES: (UNLESS OTHERWISE SPECIFIED)

- 1. DIMENSIONS IN INCHES.
- 2. MATERIAL: QUARTZ
- 3. REMOVE BURRS AND SHARP EDGES.

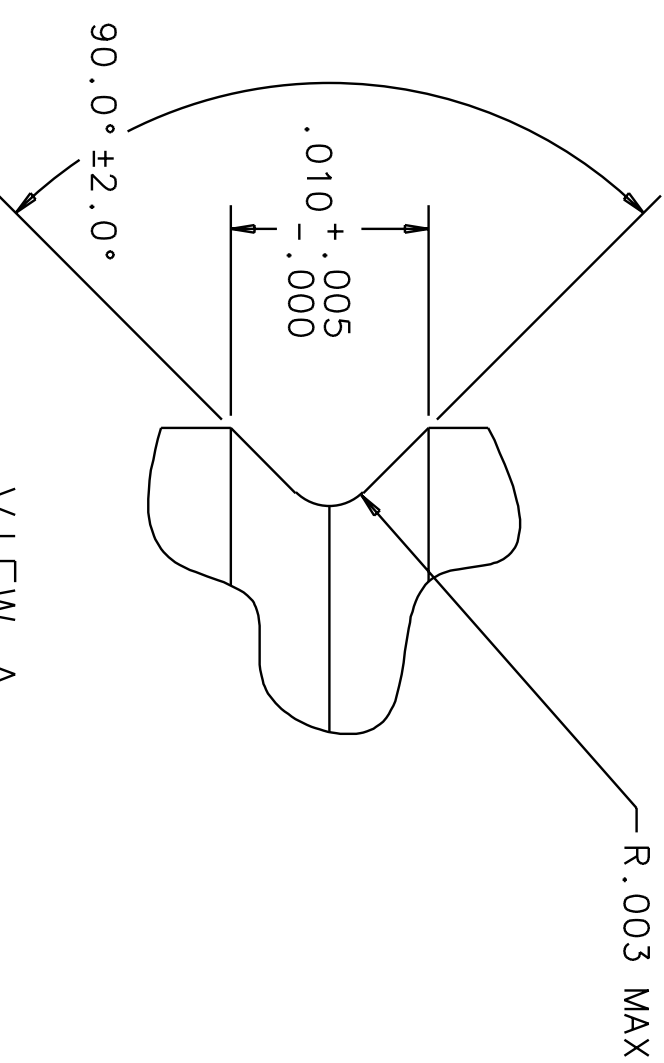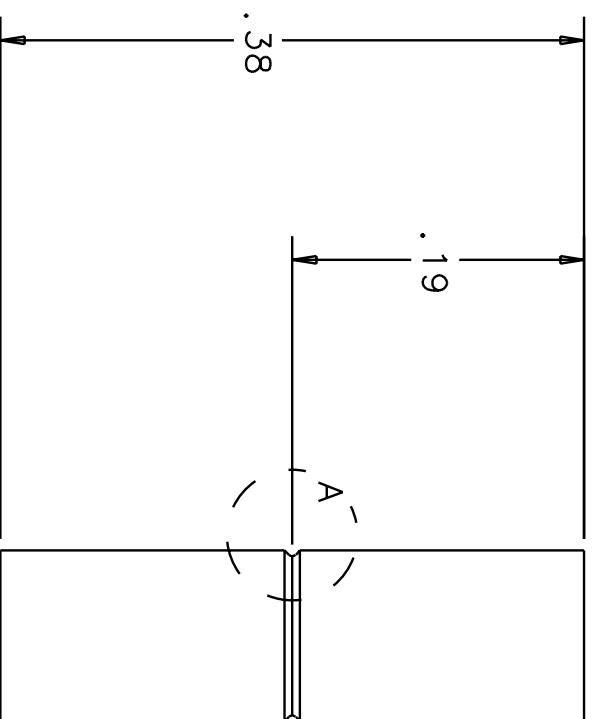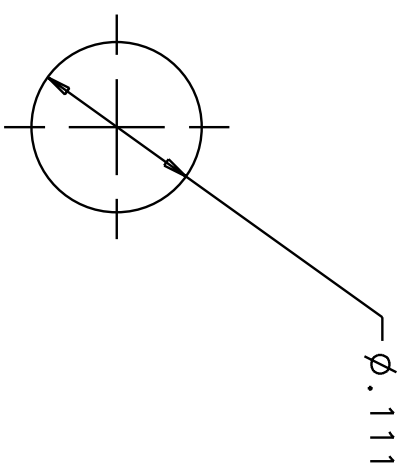

VIEW A  
100:1 SCALE

8X SCALE

REV	DATE	DRAWN BY	CHECKED	DCC	DCN/DESCRIPTION
A	7-28-00	J. Romie			E000383/INITIAL RELEASE

QTY	REQD	PART OR IDENTIFYING NO	NOMENCLATURE OR DESCRIPTION	MATERIAL SPECIFICATION	ITEM NO
PARTS LIST					

UNLESS OTHERWISE SPECIFIED DIMENSIONS ARE IN INCHES UNLESS OTHERWISE SPECIFIED DIMENSIONS ARE IN (mm)	APPROVALS	DATE	TITLE	SIZE	DWG NO.	REV
0. XX = +0.01 0. XXX = ±0.005 ANGLES = ±0.5° DO NOT SCALE DRAWING	DRAWN J. Hoze1	5/96	LIGO CALIFORNIA INSTITUTE OF TECHNOLOGY MASSACHUSETTS INSTITUTE OF TECHNOLOGY	B	D960755	A
MATERIAL, SEE NOTES	CHECKED		LOS LARGER WIRE STANDOFF			
FINISH, SEE NOTES						
SCALE AS NOTED						

NEXT ASSEMBLY	D960132	FILENAME	/home/dcc/docs/D960755.pdf	SHEET	1 OF 1
---------------	---------	----------	----------------------------	-------	--------

1

2

3

4