



NOTES: (UNLESS OTHERWISE SPECIFIED)

1. DIMENSIONS IN INCHES.
2. MATERIAL: QUARTZ
3. REMOVE BURRS AND SHARP EDGES.

REV	DATE	DRAWN BY	CHECKED	DCC	DCN/DESCRIPTION
A	7-28-00	J. Romie			E000383/INITIAL RELEASE
B	8-1-00	J. Romie			E000382/ADD TOLERANCES

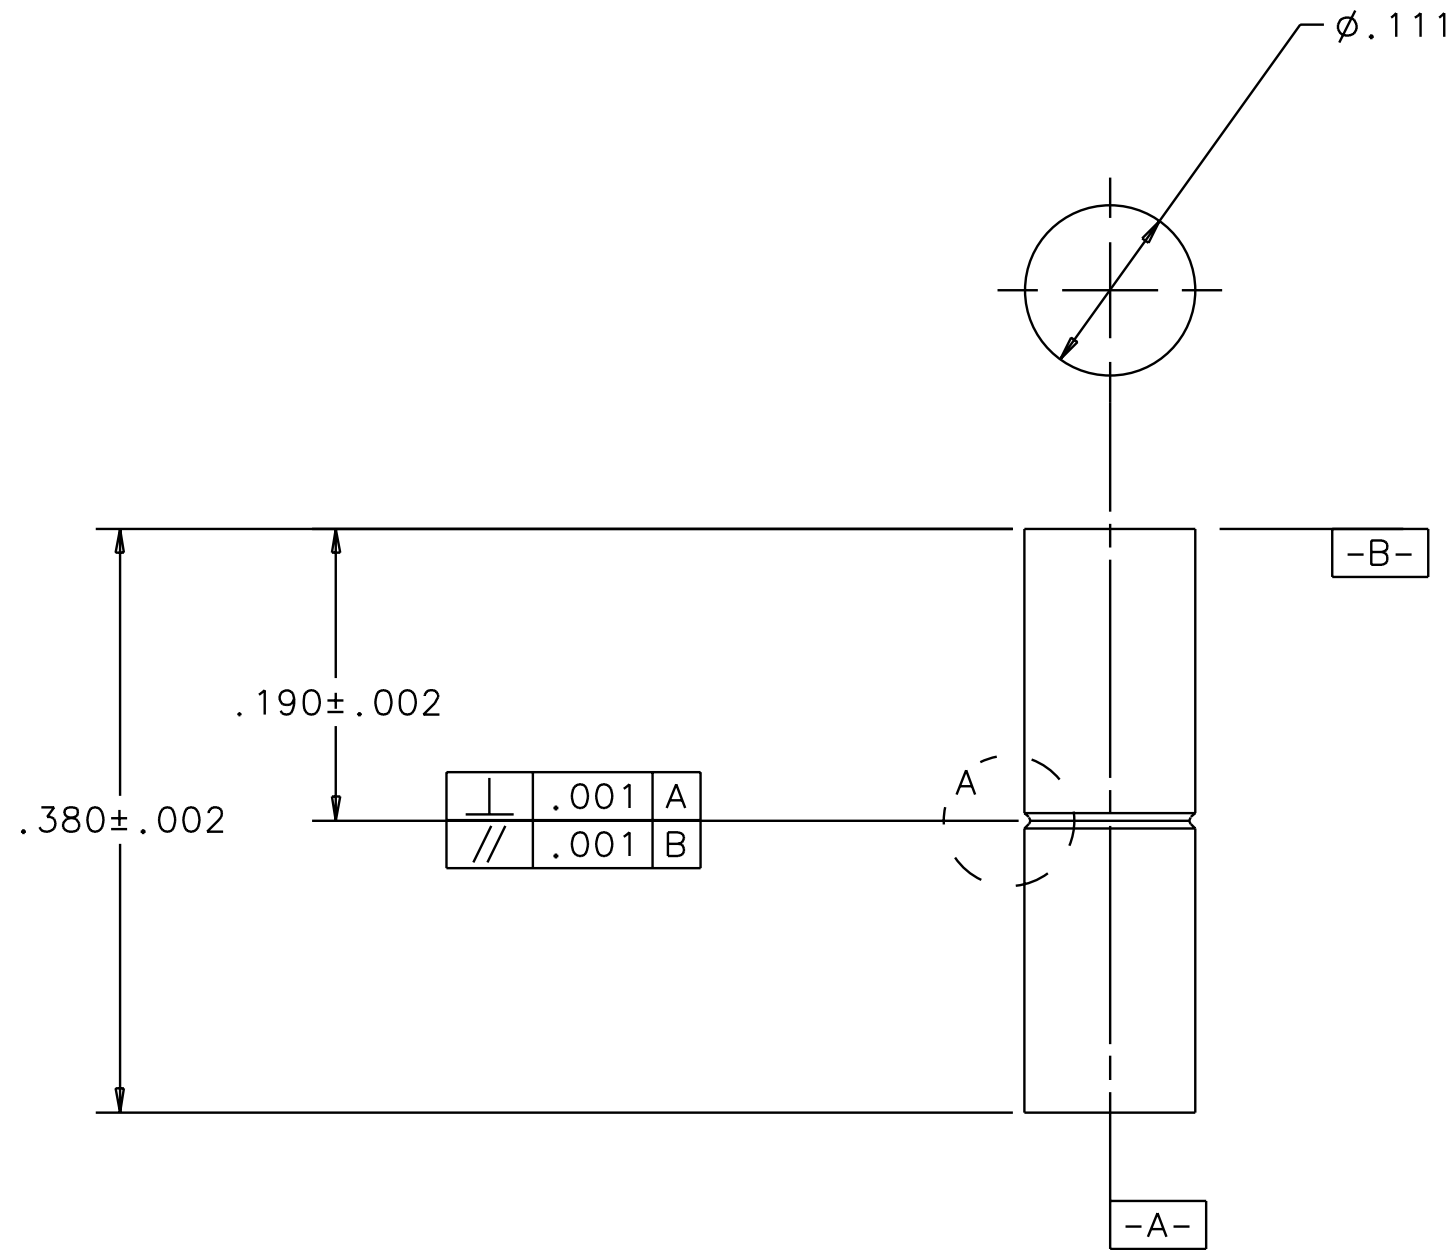

8X SCALE

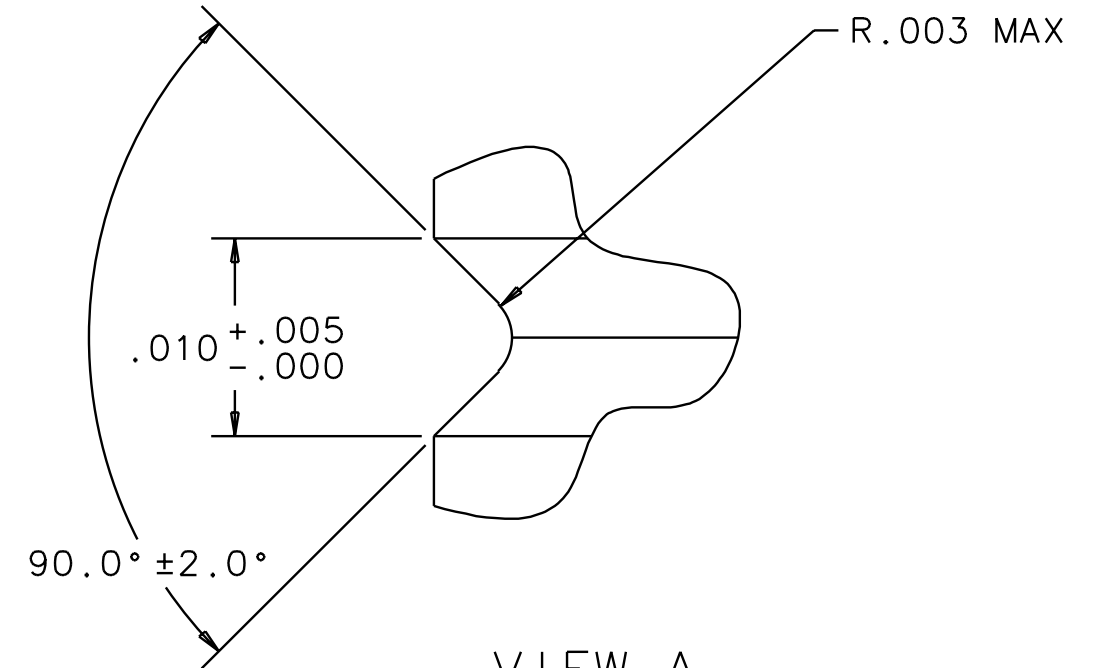

VIEW A  
100:1 SCALE

NEXT ASSEMBLY  
D960132, D970561, D970578, D970560, D970572  
D970505, D970539, D970507

QTY REQD	PART OR IDENTIFYING NO	NOMENCLATURE OR DESCRIPTION	MATERIAL SPECIFICATION	ITEM NO
PARTS LIST				
UNLESS OTHERWISE SPECIFIED DIMENSIONS ARE IN IN (mm) TOLERANCES ARE: FRACTIONS DECIMALS 0.XX=±0.01 0.XXX=±0.005 ANGLES=±0.5° DO NOT SCALE DRAWING		APPROVALS DRAWN J. Hazel CHECKED	DATE 5/96	LIGO CALIFORNIA INSTITUTE OF TECHNOLOGY MASSACHUSETTS INSTITUTE OF TECHNOLOGY
MATERIAL SEE NOTES		TITLE LOS LARGER WIRE STANDOFF		REV B
FINISH SEE NOTES		SIZE B		DWG NO. D960755
SCALE AS NOTED		FILENAME /home/dcc/docs/D960755.pdf		SHEET 1 OF 1