

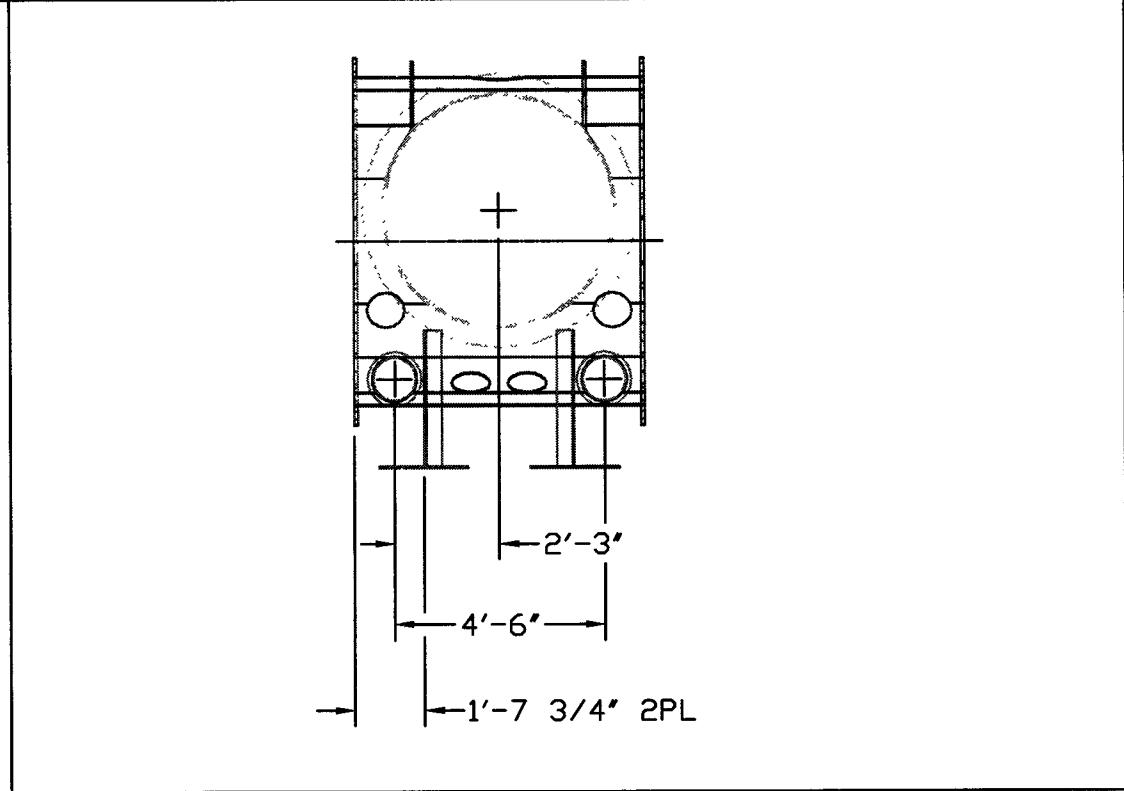
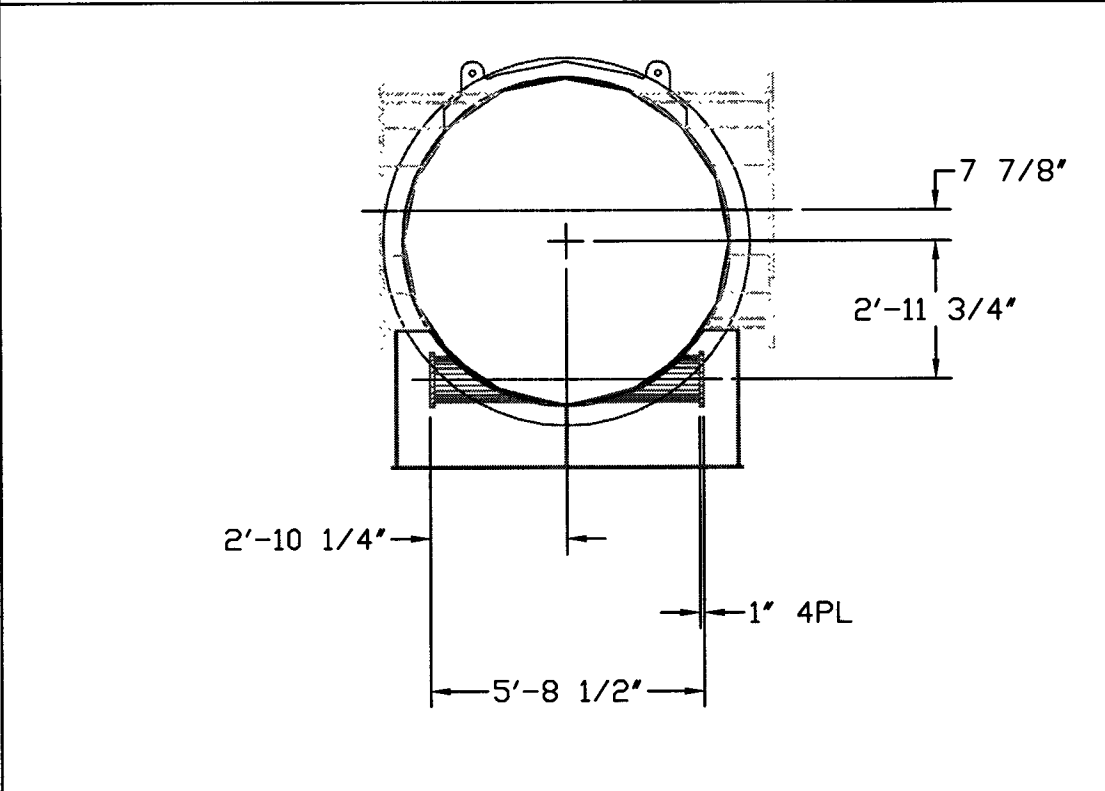
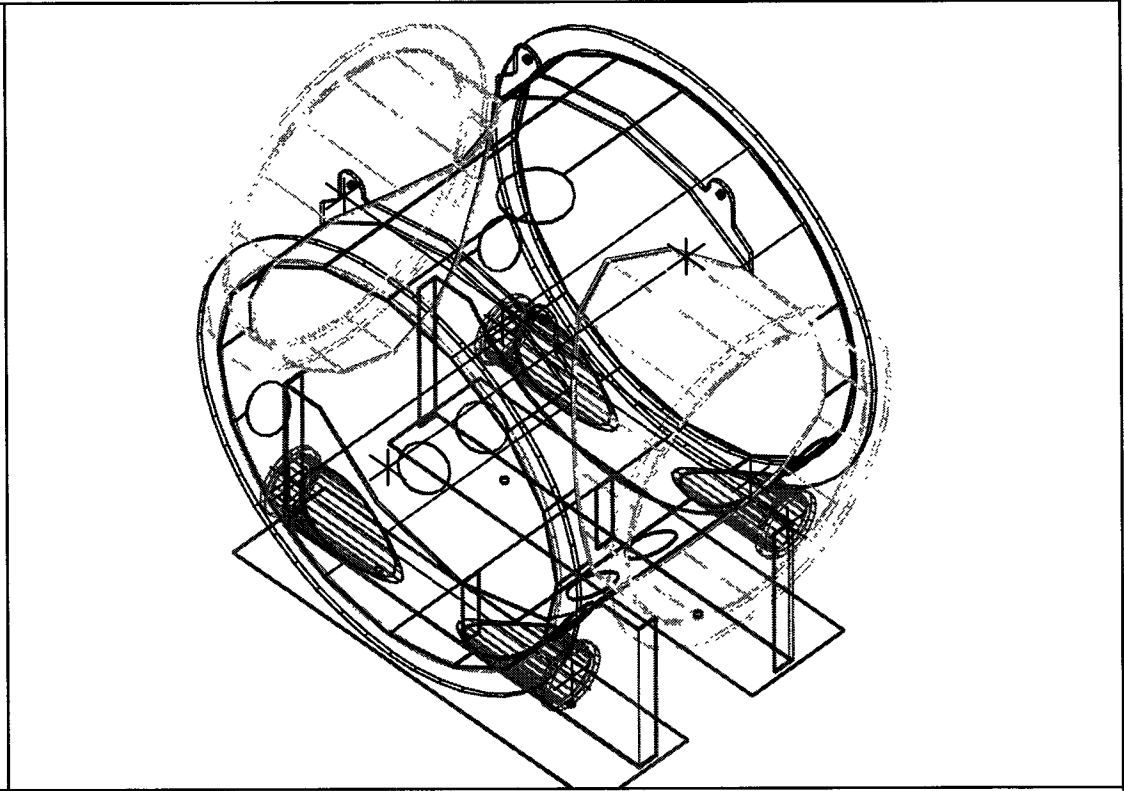


HAM Mock-Up
 D960809-00-E

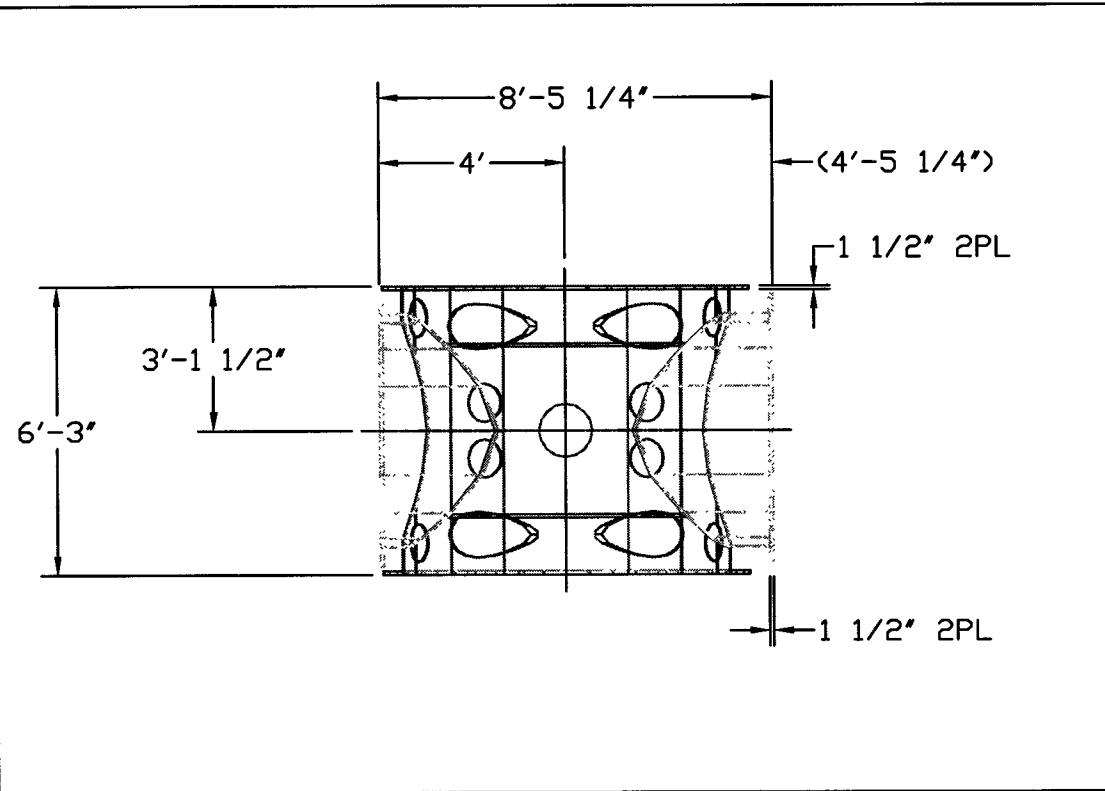

HAM Mock-Up
D960809-00-E

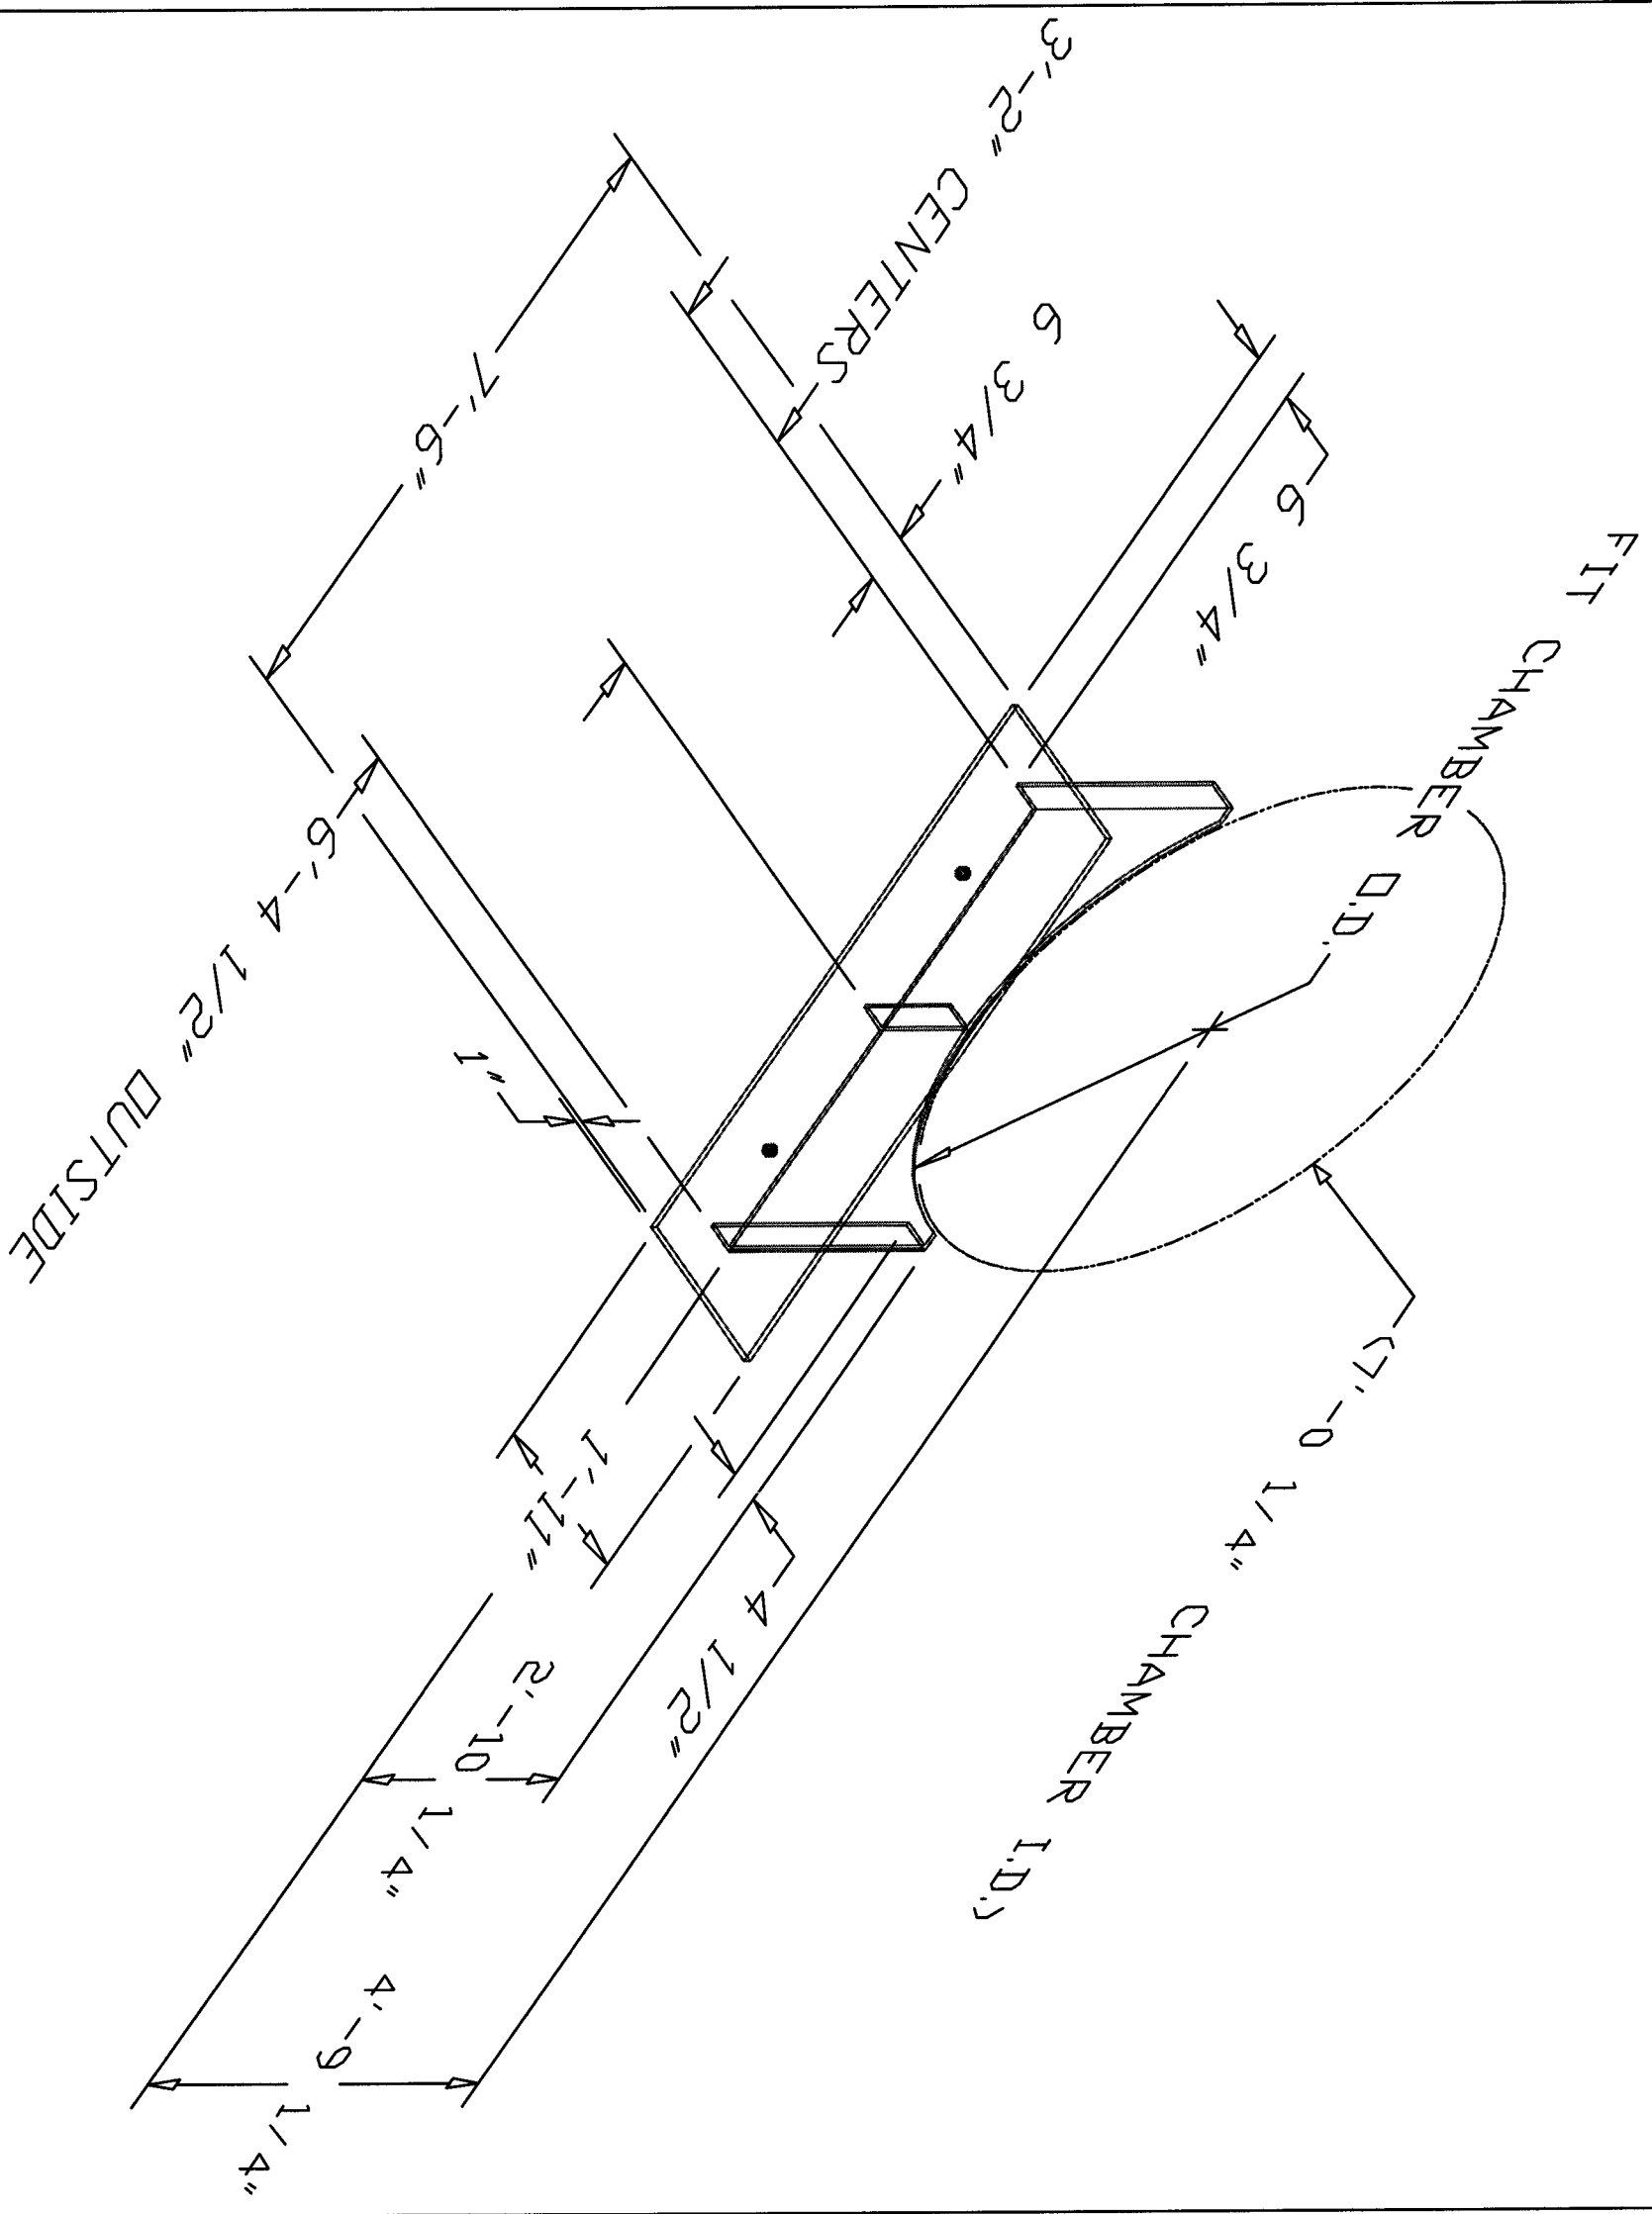

NOTE:
 USE 3/4" PLYWOOD
 FOR UPRIGHT PARTS.

HAM Mock-Up
 D960809-00-E