



not be reproduced, copied, loaned, exhibited, or used in any other way, except by written consent from PARSONS to the borrower.

This document and the design it covers are the property of PARSONS. They are loaned only with the borrower's expressed written agreement that they will

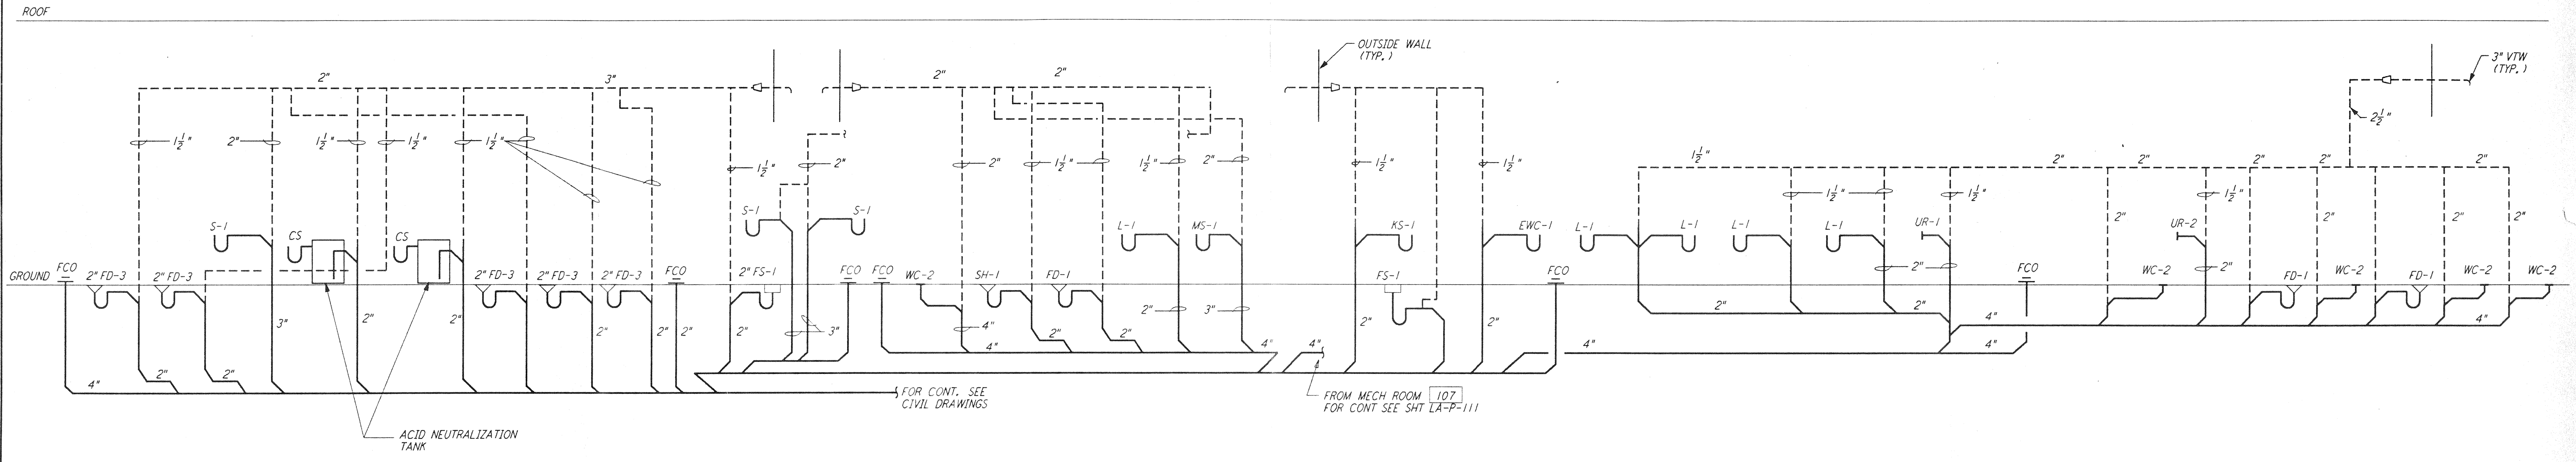


WASTE AND VENT RISER DIAGRAM

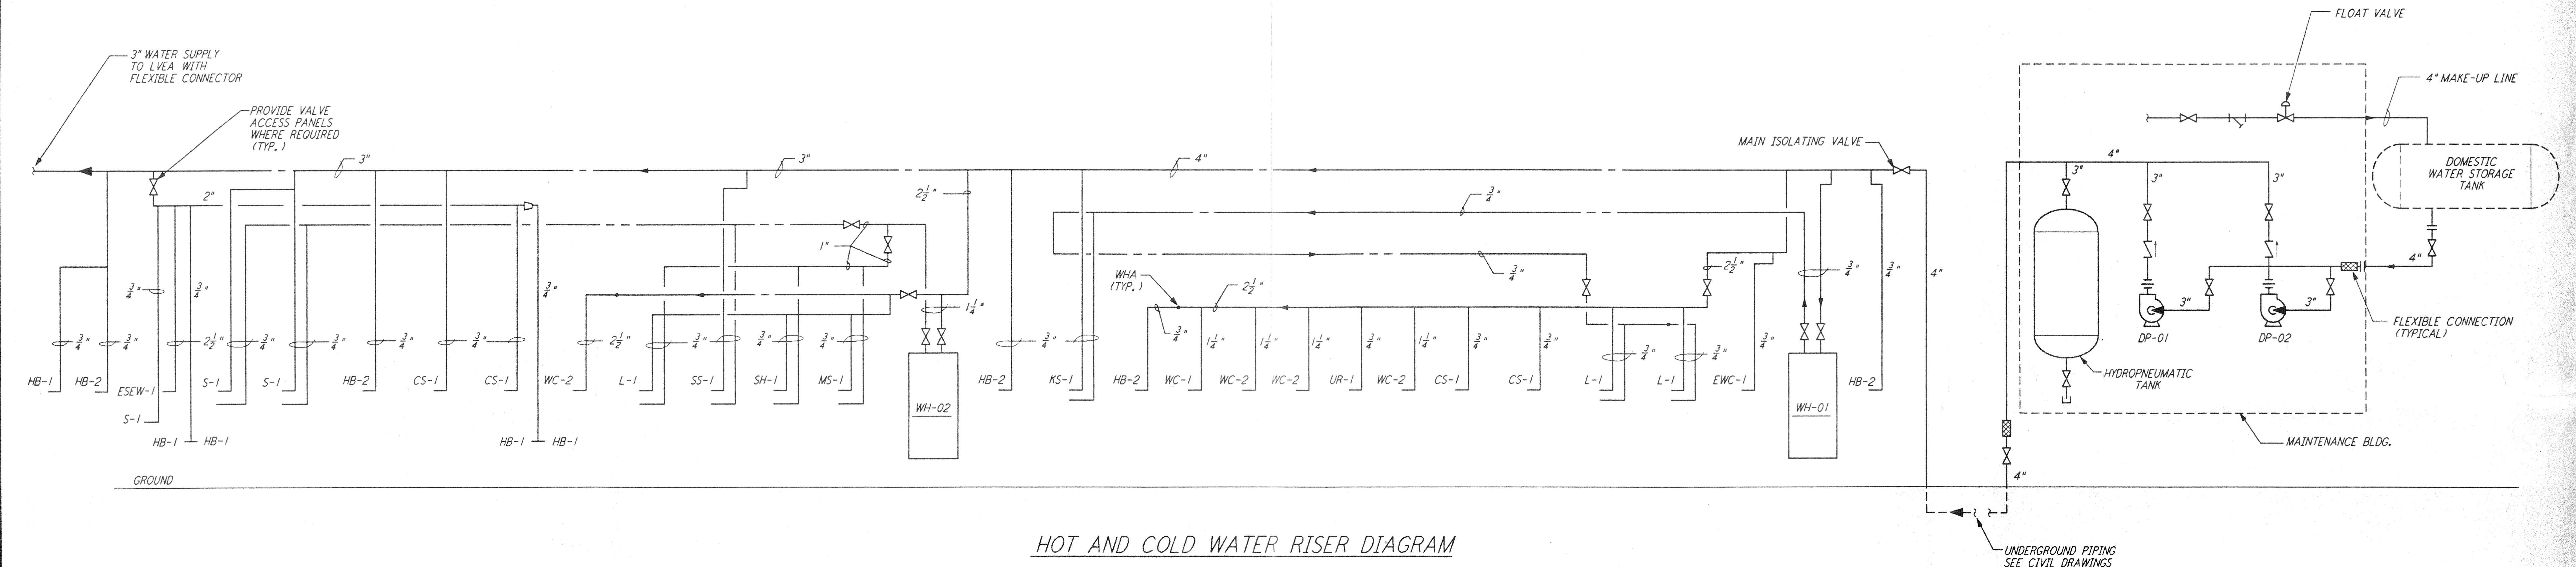

HOT AND COLD WATER RISER DIAGRAM

NO.	DATE	BY	CHKD	ENGR	PROJ	DESCRIPTION

ISSUED FOR CONSTRUCTION
 DRAWN: DG 11-15-96
 CHECKED: MLE 10-25-96
 ENGINEER: AA 10-23-96
 PROJ: 11/15/96

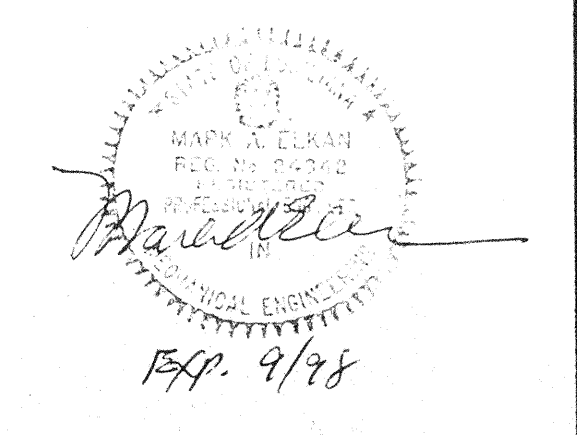

LASER INTERFEROMETER
 GRAVITATIONAL-WAVE OBSERVATORY
 SITE NO. 2 - LIVINGSTON, LOUISIANA

TITLE: PLUMBING CORNER STATION RISER DIAGRAM

SCALE: NONE	CONTRACT NUMBER: PPI50969	PROJECT NUMBER: 8094
SHEET NUMBER: LA-P-131		REVISIONS: