


ELEVATION

NOT FOR CONSTRUCTION

Raymond S. Ciatta,
5/7/96
LIGO D961178-00-V

PROPRIETARY AND CONFIDENTIAL SHEET CONTAINS PROPRIETARY INFORMATION BELONGING TO PROCESS SYSTEMS INTERNATIONAL, INC. OR ITS AFFILIATED COMPANIES AND SHALL BE KEPT CONFIDENTIAL. IT SHALL NOT BE COPIED, REPRODUCED OR OTHERWISE DISCLOSED IN WHOLE OR IN PART TO OTHERS EXCEPT IN ACCORDANCE WITH THE TERMS OF ANY AGREEMENT UNDER WHICH IT WAS SUPPLIED OR WITH THE PRIOR WRITTEN CONSENT OF PROCESS SYSTEMS INTERNATIONAL, INC. AND SHALL BE RETURNED UPON REQUEST.				UNLESS OTHERWISE SPECIFIED DIMENSIONS ARE IN INCHES TOLERANCES: FRACTIONAL & ANGULAR DIMS 1/16" - 3/8" BOM ±0.005 TWO PLACE DECIMAL & 3/16" THREE PLACE DECIMAL & 0.005 FINISHED SURFACE ONE BREAK CORNERS 3R REMOVE ALL BURRS				PROCESS SYSTEMS INTERNATIONAL, INC. 20 WALKUP DR. WESTBOROUGH, MASSACHUSETTS 01581 USA			
DO NOT SCALE THIS DRAWING USED ON: NEXT ASS'Y:				0 ISSUED FOR FDR REV DESCRIPTION ISSUE DESCRIPTION				PIPING ARRGT - ELEVATION (LEFT) RIGHT MID STATION WASHINGTON SITE LIGD VACUUM EQUIPMENT			
DWG. NO.	DESCRIPTION	DWG. NO.	DESCRIPTION	CHKD	DRWN	DATE	DCDR	SCALE	3/8"=1'-0"	SHEET	1 OF 2
REFERENCE DRAWINGS											

DEC 07, 1994 - 110527

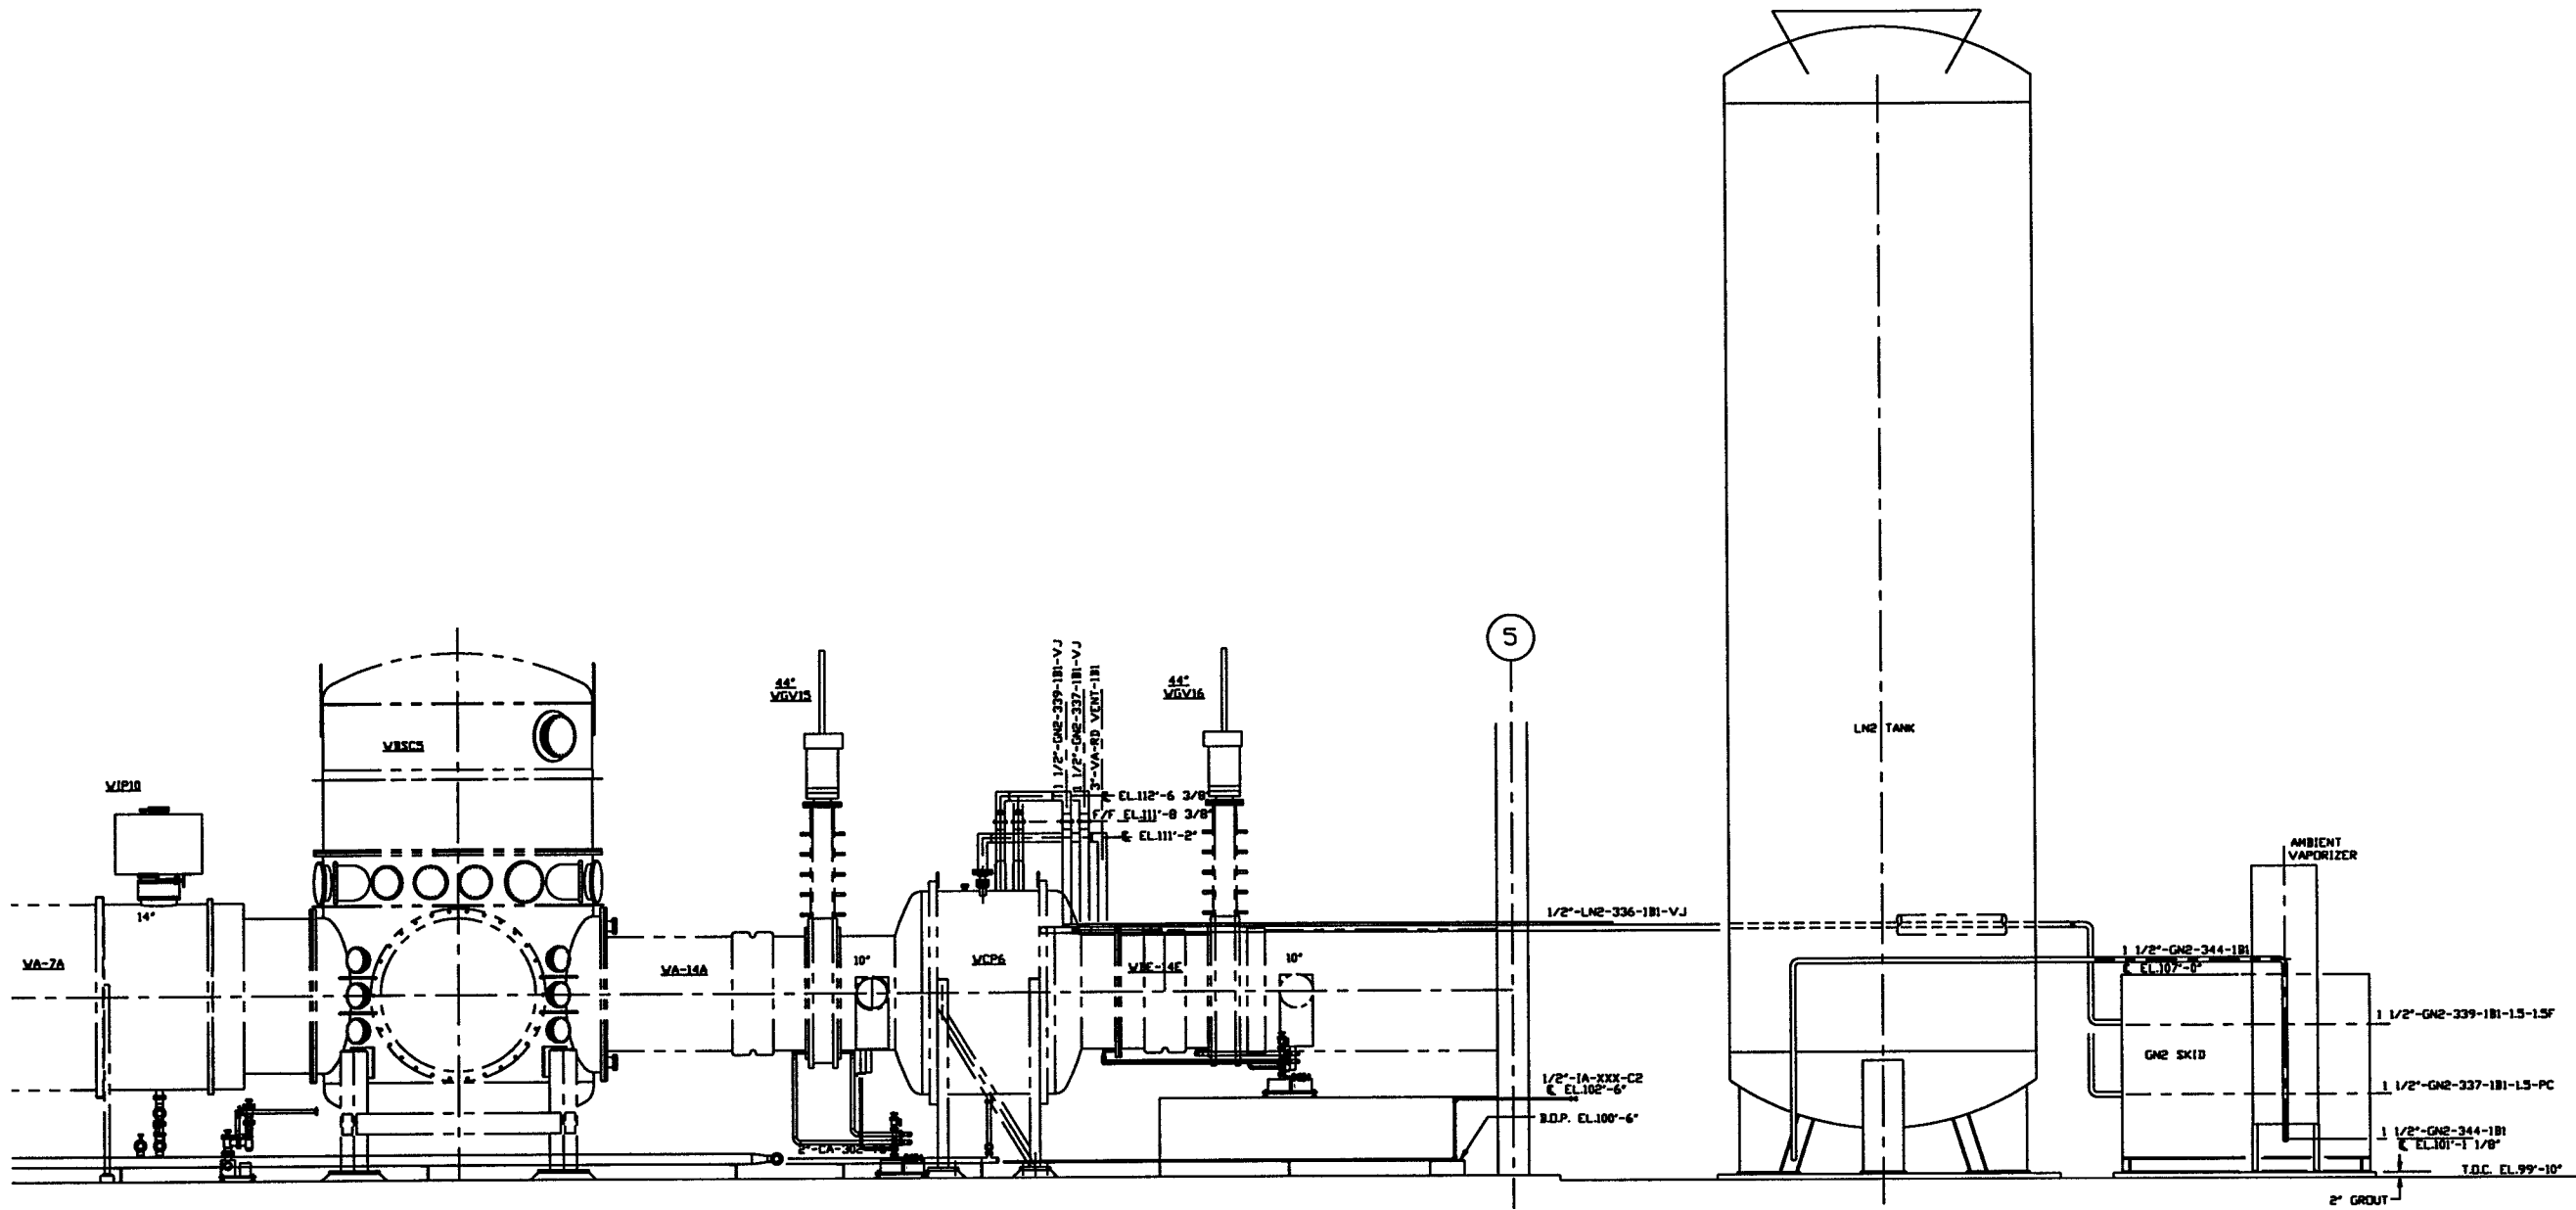

ELEVATION

**NOT FOR
CONSTRUCTION**

Raymond D. Liatta, PE
5/7/96

SEE SHEET 1 FOR REVISIONS

PROCESS SYSTEMS INTERNATIONAL INC. <small>30 HILLTOP DR. WESTBOROUGH, MASSACHUSETTS 01581 USA</small>			
PIPING ARRGT - ELEVATION (RIGHT) RIGHT MID STATION WASHINGTON SITE LIGO VACUUM EQUIPMENT			
CAD FILE V0495018/501852	SIZE D	DWG. NO. V049-5-018	REV. 0
SCALE 3/8"=1'-0"	SHEET 2 OF 2		

LIGO 0961178-00-V