


- NOTES:**
- FOR GENERAL NOTES, ABBREVIATIONS AND LEGEND SEE DRAWING LA-S-501.
 - SPACERS SHALL BE ELIMINATED WHEN EXPANSION JOINT BETWEEN PRECAST SEGMENTS IS WITHIN 3 FEET FROM THE EXPANSION JOINT IN THE FOUNDATION SLAB.
 - REINFORCEMENT FOR ALL ELEMENTS OF PRECAST CONCRETE ENCLOSURES SHALL BE DESIGNED BY THE CONTRACTOR AND SHALL BE APPROVED BY THE CONSTRUCTION MANAGER. REINFORCEMENT SHOWN IS FOR BID PURPOSE ONLY.
 - DIMENSIONS ARE FOR A SEMI-ELLIPTICAL CROSS SECTION. CONTRACTOR MAY SLIGHTLY DEVIATE FROM THIS SHAPE PROVIDED ALL SHOWN DIMENSIONS AND CLEARANCES ARE SATISFIED.

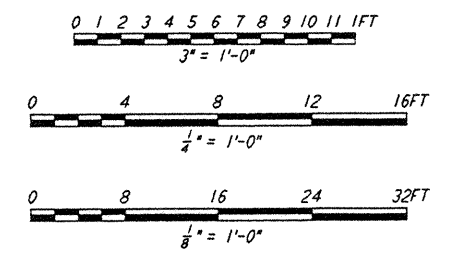

This document and the design it covers are the property of PARSONS. They are loaned only with the borrower's expressed written agreement that they will not be reproduced, copied, loaned, exhibited, or used in any other way, except by written consent from PARSONS to the borrower.

DRAWING NO. 5		DRAWING NO. 4		DRAWING NO. 3		DRAWING NO. 2		DRAWING NO. 1	
DESCRIPTION		DESCRIPTION		DESCRIPTION		DESCRIPTION		DESCRIPTION	
REVISED		REVISED		REVISED		REVISED		REVISED	
NO.		NO.		NO.		NO.		NO.	
DATE		DATE		DATE		DATE		DATE	
BY		BY		BY		BY		BY	
CHKD		CHKD		CHKD		CHKD		CHKD	
ENGR		ENGR		ENGR		ENGR		ENGR	
PROJ		PROJ		PROJ		PROJ		PROJ	
DESCRIPTION		DESCRIPTION		DESCRIPTION		DESCRIPTION		DESCRIPTION	
B 6-14-96 MCS		A 10-31-95 MCS		MCS		MCS		MCS	
FINAL DESIGN REVIEW		PRELIMINARY DESIGN REVIEW		DRAWN		CHECKED		ENGINEER	
TDM		TDM		PROJ		PROJ		PROJ	

PARSONS
 100 WEST WALNUT STREET
 PASADENA, CALIFORNIA

LIGO
 CALIFORNIA INSTITUTE OF TECHNOLOGY
 MASSACHUSETTS INSTITUTE OF TECHNOLOGY

LIGO-D961238-B-O

LASER INTERFEROMETER
 GRAVITATIONAL-WAVE OBSERVATORY
 BTE SITING & FABRICATION - LIVINGSTON, LA

STRUCTURAL
 BEAM TUBE ENCLOSURE
 PLANS, SECTIONS & DETAILS

AS NOTED PP150969 8094
LA-S-503

LIGO-D961238-B-O