


PSI	CDS	PSI	CDS
WGV-2 Control			
WGV-4 Control			
UNLESS OTHERWISE SPECIFIED DIMENSIONS ARE IN INCHES TOLERANCES ARE: FRACTIONS ± .005 DECIMALS ± .001 TWO PLACE DECIMALS ± .0005 DIMENSIONS IN PARENTHESES ARE FINISHED DIMENSIONS BREAK DIMENSIONS IN REMOVE ALL DIMS			
DO NOT SCALE THIS DRAWING			
REV	DESCRIPTION	DATE	ISSUE DESCRIPTION
A	Initial Release per ECN E970001-00-C	1/3/97	
SHEETS EFFECTED		DATE	
CURRENT REVISION APPROVAL		DATE	
DESIGNED BY	TONY T.	9-9-96	
CHECKED BY	R. Borik		
SCALE	B	1 OF 2	
DWG. NO.	D961322-A-C	REV. VER. 00 01	
VCMS ELECTRICAL DIAGRAM WA LVEA X ARM GATE VALVE CONTROL			
LUGO CALIFORNIA INSTITUTE OF TECHNOLOGY MASSACHUSETTS INSTITUTE OF TECHNOLOGY			

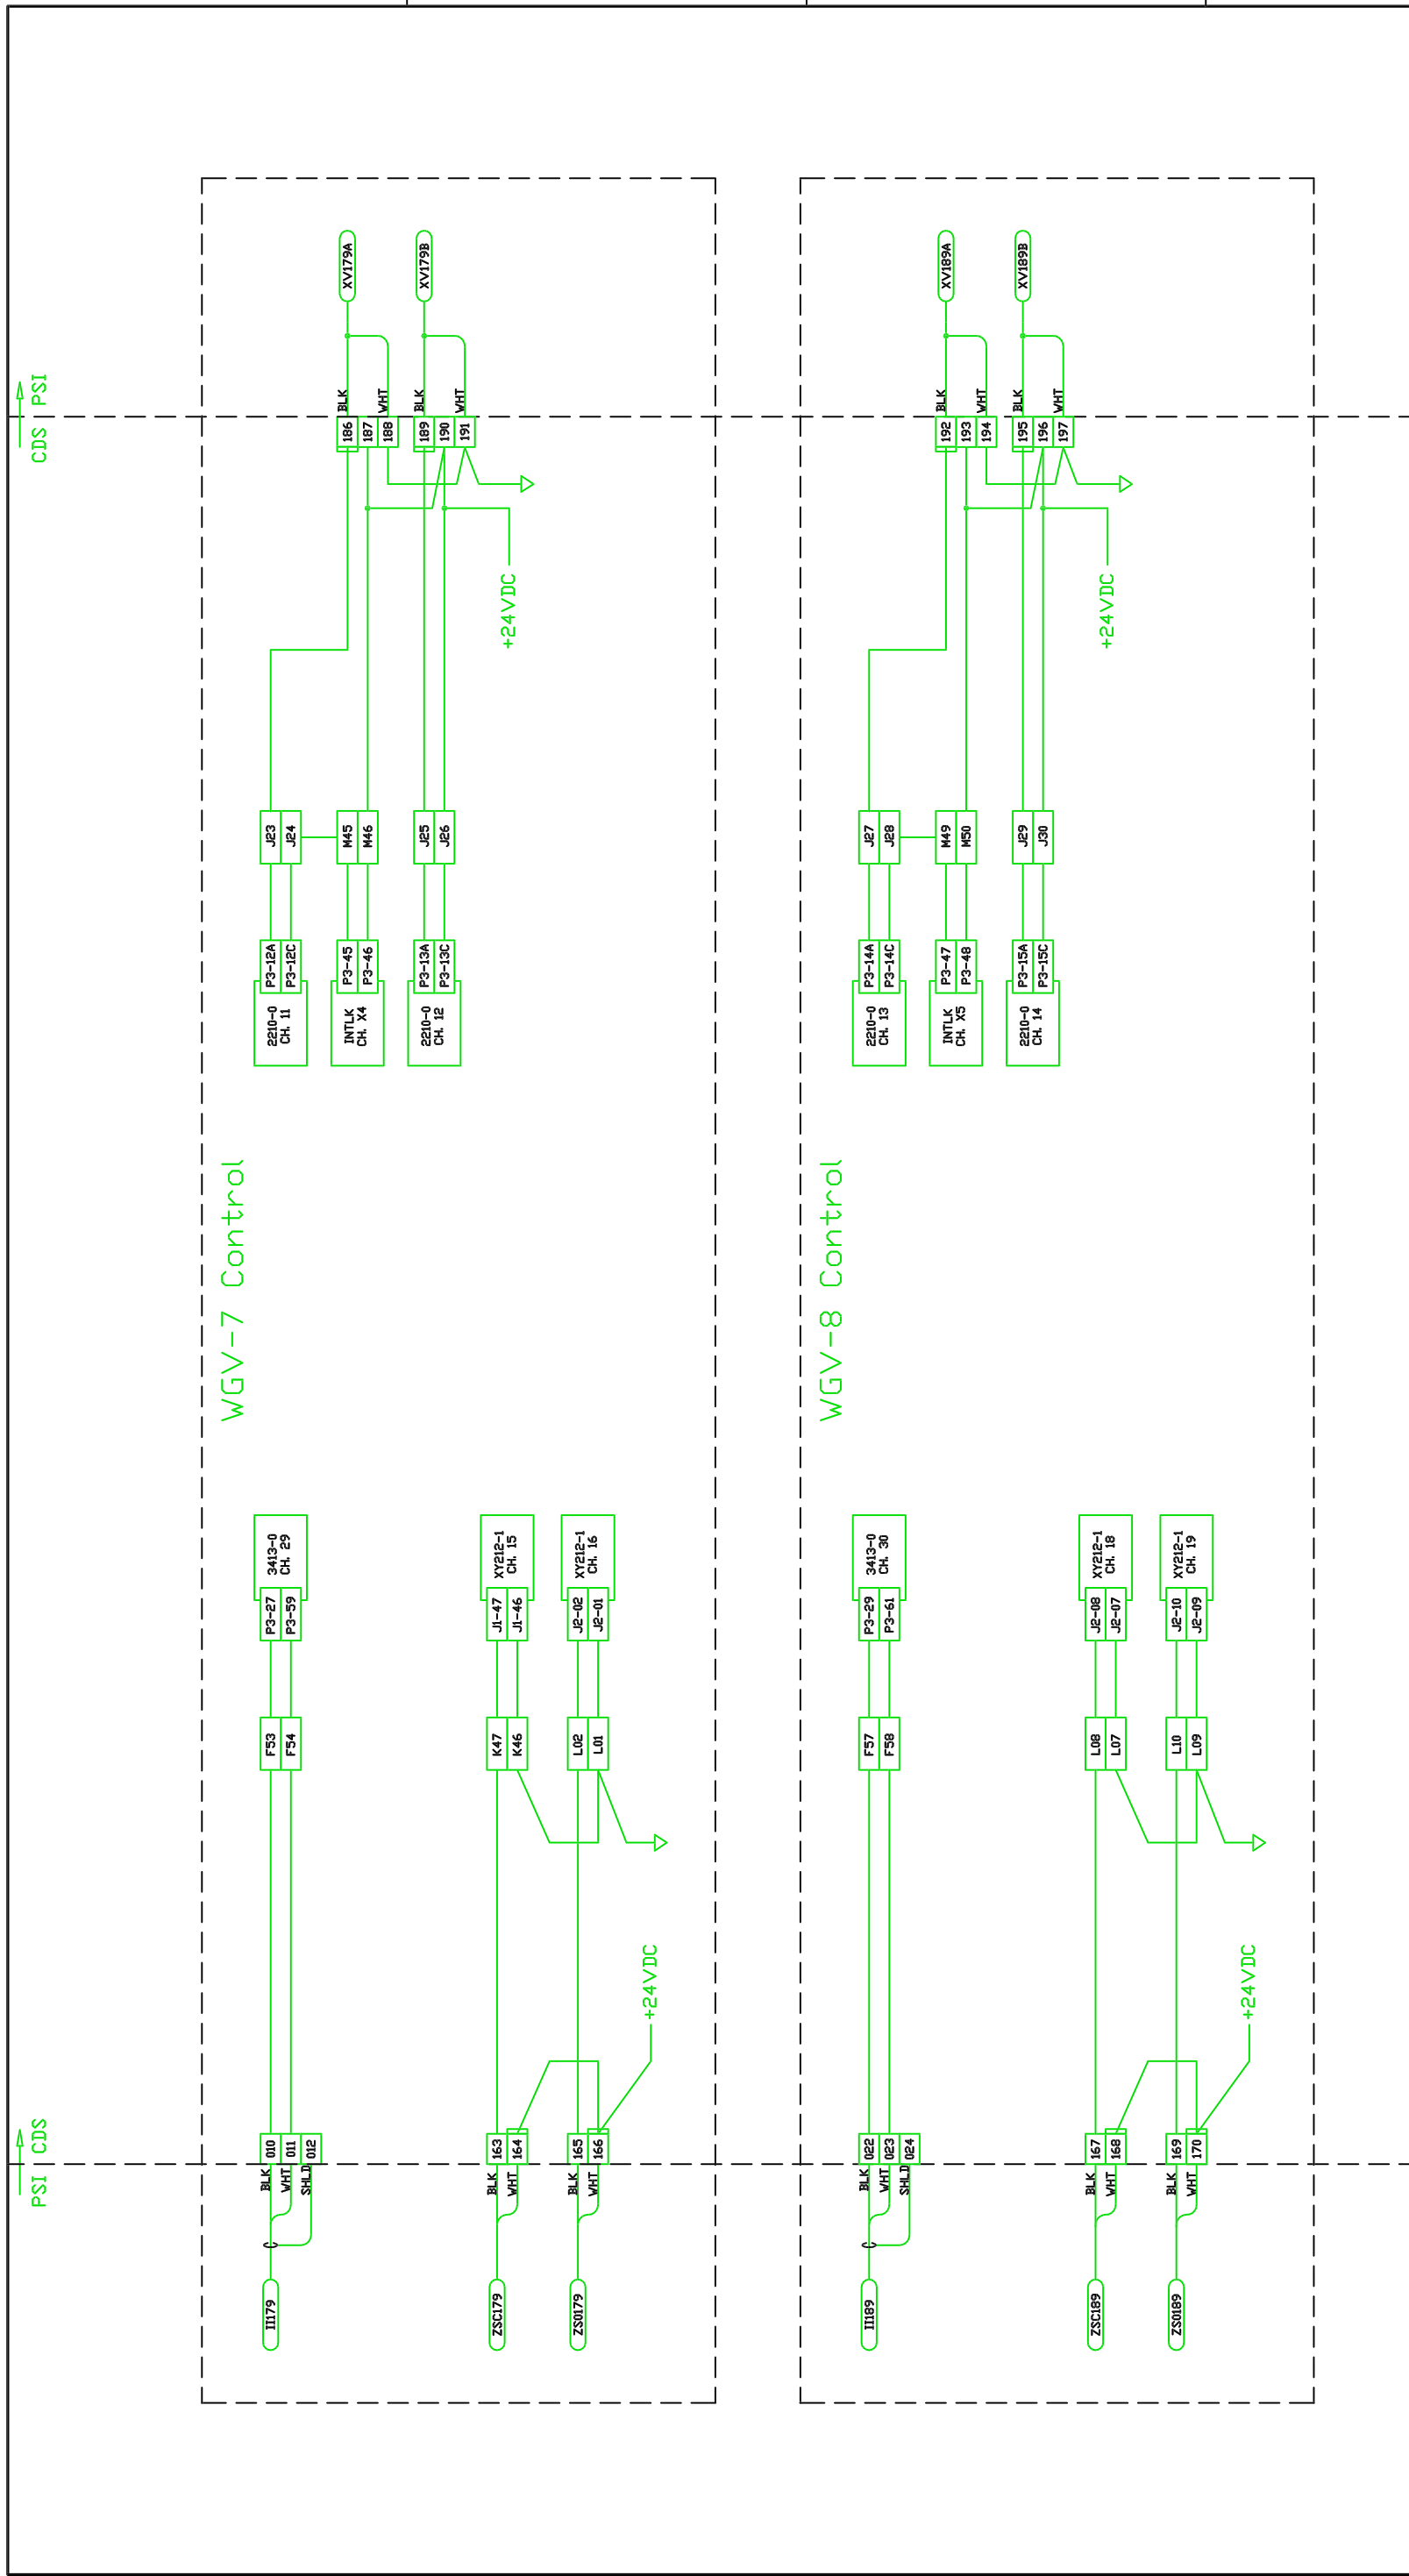

WGV-7 Control

WGV-8 Control

PSI CDS

PSI CDS

LUGO CALIFORNIA INSTITUTE OF TECHNOLOGY MASSACHUSETTS INSTITUTE OF TECHNOLOGY		CURRENT REVISION APPROVAL DRAWN: TONY T. DATE: 9-9-96 CHECKED: R. Borfk		SHEETS EFFECTED: 1/3/97 DATE:		SCALE: B CAB FILE: 1322S2C0		REV: 00 VER: 01	
VCMS ELECTRICAL DIAGRAM WA LVEA X ARM GATE VALVE CONTROL		DATE: 9-9-96		DATE:		SHEET: 2 OF 2		REV: 00 VER: 01	
UNLESS OTHERWISE SPECIFIED DIMENSIONS ARE IN INCHES TOLERANCES: FRACTIONS & DECIMALS TWO PLACE DECIMALS FINISHES: SURFACES TO BE BREAK CORNERS IN REMOVE ALL BURRS		DO NOT SCALE THIS DRAWING USED IN:		DESCRIPTION:		ISSUE DESCRIPTION:		REV:	
DIMG. NO.		DIMG. NO.		DIMG. NO.		DIMG. NO.		DIMG. NO.	
DESCRIPTION		DESCRIPTION		DESCRIPTION		DESCRIPTION		DESCRIPTION	
REFERENCE DRAWINGS		REFERENCE DRAWINGS		REFERENCE DRAWINGS		REFERENCE DRAWINGS		REFERENCE DRAWINGS	