


|  |  |   |  |   |  |                                     |  |                                     |  |  |  |
|--|--|---|--|---|--|-------------------------------------|--|-------------------------------------|--|--|--|
| DWG. NO. _____<br>DESCRIPTION _____  |  | DWG. NO. _____<br>DESCRIPTION _____                             |  | DWG. NO. _____<br>DESCRIPTION _____                       |  | DWG. NO. _____<br>DESCRIPTION _____ |  | DWG. NO. _____<br>DESCRIPTION _____ |  | DWG. NO. _____<br>DESCRIPTION _____                                      |  |
| UNLESS OTHERWISE SPECIFIED<br>DIMENSIONS ARE IN INCHES<br>TOLERANCES:<br>FRACTIONS ± .005<br>DECIMALS ± .001<br>TWO PLACE DECIMALS ± .005<br>DIMENSIONS IN PARENTHESES ARE<br>BREAK DIMENSIONS UNLESS<br>OTHERWISE SPECIFIED |  | DO NOT SCALE THIS DRAWING<br>USED DIM _____<br>NEXT ASSY: _____ |  | REV _____<br>DESCRIPTION _____<br>ISSUE DESCRIPTION _____ |  | SHEETS EFFECTED _____<br>DATE _____ |  | CHECKED<br>TONY T.<br>R. Bork       |  | CURRENT REVISION APPROVAL<br>GROUP CDS<br>SIGNATURE _____<br>DATE 9-9-96 |  |
| LUGO CALIFORNIA INSTITUTE OF TECHNOLOGY<br>MASSACHUSETTS INSTITUTE OF TECHNOLOGY<br>VCMS ELECTRICAL DIAGRAM<br>WA LVEA Y ARM<br>WCP1   |  | SCALE _____<br>SHEETING NO. B<br>CAB FILE _____<br>SHEET 1 OF 2 |  | REV. _____<br>VER. 00                                     |  | 133051C0<br>12-28-96 - 10:01        |  | 1                                   |  | 2  |  |


PSI CDS

PSI CDS

### 10" Pumpout Port Valve

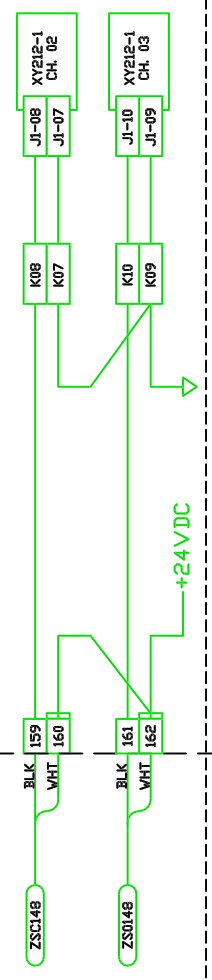

### Turbo Pump Cart Monitoring

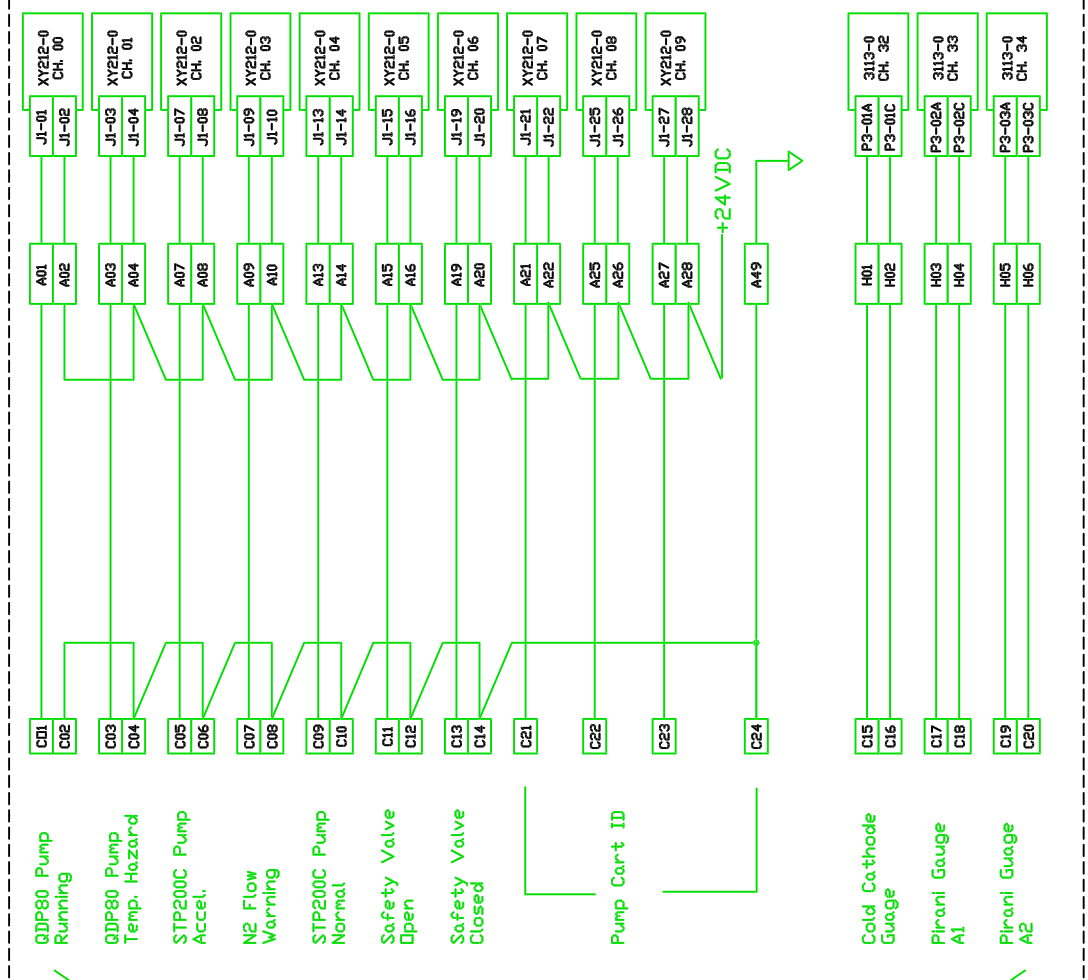

Connects to turbo pump cart cable; see drawing D961400-A-C.

|  |               |
|--|---------------|
| LUGO CALIFORNIA INSTITUTE OF TECHNOLOGY<br>MASSACHUSETTS INSTITUTE OF TECHNOLOGY |               |
| VCMS ELECTRICAL DIAGRAM<br>WA LVEA Y ARM<br>WCP1                                 |               |
| SCALE  | SIZE/DWG. NO. |
| CAB FILE   | B             |
| 1330S2C0   | D961330-A-C   |
| SHEET  | 2 OF 2        |
| REV.   | 00            |
| VER.   | 01            |

|          |         |           |        |
|----------|---------|-----------|--------|
| DESIGN   | TONY T. | DATE      | 9-9-96 |
| CHECKED  | R. Bork | SIGNATURE |        |
| GROUP    | CDS     |           |        |
| APPROVAL |         |           |        |

|                   |  |
|-------------------|--|
| DATE              | 1/3/97                                 |
| DESCRIPTION       | A Initial Release per ECN E970001-00-C |
| SHEETS EFFECTED   |  |
| ISSUE DESCRIPTION |  |

|                           |  |
|---------------------------|--|
| REV                       |  |
| DESCRIPTION               |  |
| DO NOT SCALE THIS DRAWING |  |
| USED IN                   |  |
| NEXT ASSY:                |  |

UNLESS OTHERWISE SPECIFIED  
DIMENSIONS ARE IN INCHES  
TOLERANCES:  
FRACTIONS ± .010  
DECIMALS ± .005  
DIMENSIONS IN PARENTHESES ARE  
PREFERRED DIMENSIONS  
REMOVE ALL DIMS

|                    |  |
|--------------------|--|
| DESCRIPTION        |  |
| DWG. NO.           |  |
| REFERENCE DRAWINGS |  |

|                    |  |
|--------------------|--|
| DESCRIPTION        |  |
| DWG. NO.           |  |
| REFERENCE DRAWINGS |  |

|                    |  |
|--------------------|--|
| DESCRIPTION        |  |
| DWG. NO.           |  |
| REFERENCE DRAWINGS |  |