


APR 30 1996


LIGO-D961408-01-V

<p>PROPRIETARY AND CONFIDENTIAL</p> <p>THIS DOCUMENT CONTAINS PROPRIETARY INFORMATION BELONGING TO PROCESS SYSTEMS INTERNATIONAL, INC. OR ITS AFFILIATED COMPANIES AND SHALL BE USED ONLY FOR THE PURPOSE FOR WHICH IT WAS SUPPLIED. IT SHALL NOT BE COPIED, REPRODUCED OR OTHERWISE FURNISHED IN WHOLE OR IN PART TO OTHERS EXCEPT IN ACCORDANCE WITH THE TERMS OF ANY AGREEMENT UNDER WHICH IT WAS SUPPLIED OR WITH THE PRIOR WRITTEN CONSENT OF PROCESS SYSTEMS INTERNATIONAL, INC. AND SHALL BE RETURNED UPON REQUEST.</p>		<p>UNLESS OTHERWISE SPECIFIED DIMENSIONS ARE IN INCHES</p> <p>TOLERANCES: FRACTIONAL & DECIMALS: .005" .01" .02" .03" .04" .05" .06" .07" .08" .09" .10" .15" .20" .25" .30" .35" .40" .45" .50" .55" .60" .65" .70" .75" .80" .85" .90" .95" 1.00"</p> <p>DO NOT SCALE THIS DRAWING</p> <p>USED IN: _____</p> <p>NEXT ASS'Y: _____</p>		<p>1 ISSUED FOR CONSTRUCTION</p> <p>0 ISSUED FOR RELEASE</p>		<p>3/15/95 0095</p> <p>2/7/96 0089</p>		<p>PROCESS SYSTEMS INTERNATIONAL, INC.</p> <p>20 WALRUP DR. WESTBOROUGH, MASSACHUSETTS 01581 USA</p> <p>ELECTRICAL SCHEMATIC CONTROL SYSTEM HEATER CONTROL CART LIGO BAKEOUT SYSTEM</p> <p>CAD FILE: 301151 SIZE: D DWG. NO.: V049-3-011 REV. 1</p> <p>SCALE: NONE SHEET: 1 OF 8</p>	
DWG. NO.	DESCRIPTION	DWG. NO.	DESCRIPTION	REV	DESCRIPTION	CHKD	DRWN	DATE	DESD
	REFERENCE DRAWINGS								

200
201
202
203
204
205
206
207
208
209
210
211
212
213
214
215
216
217
218
219
220
221
222

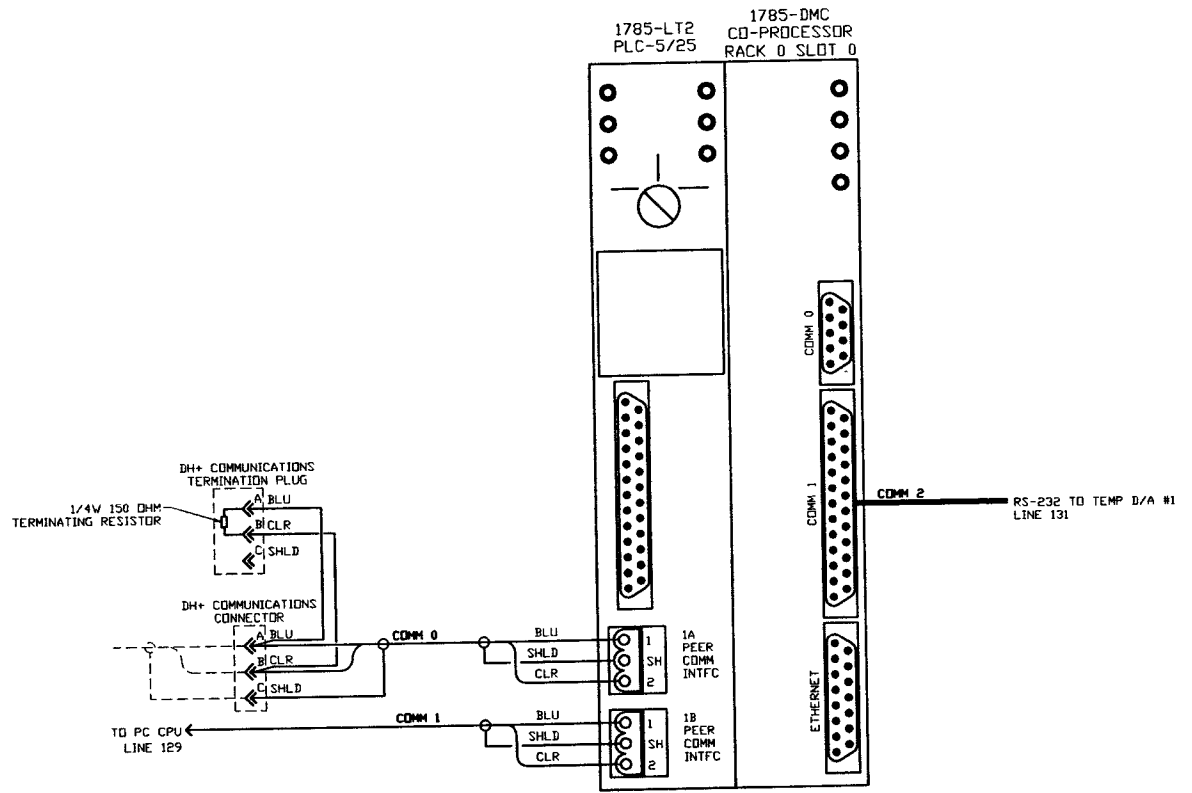

223
224
225
226
227
228
229
230
231
232
233
234
235
236
237
238
239
240
241
242
243
244
245

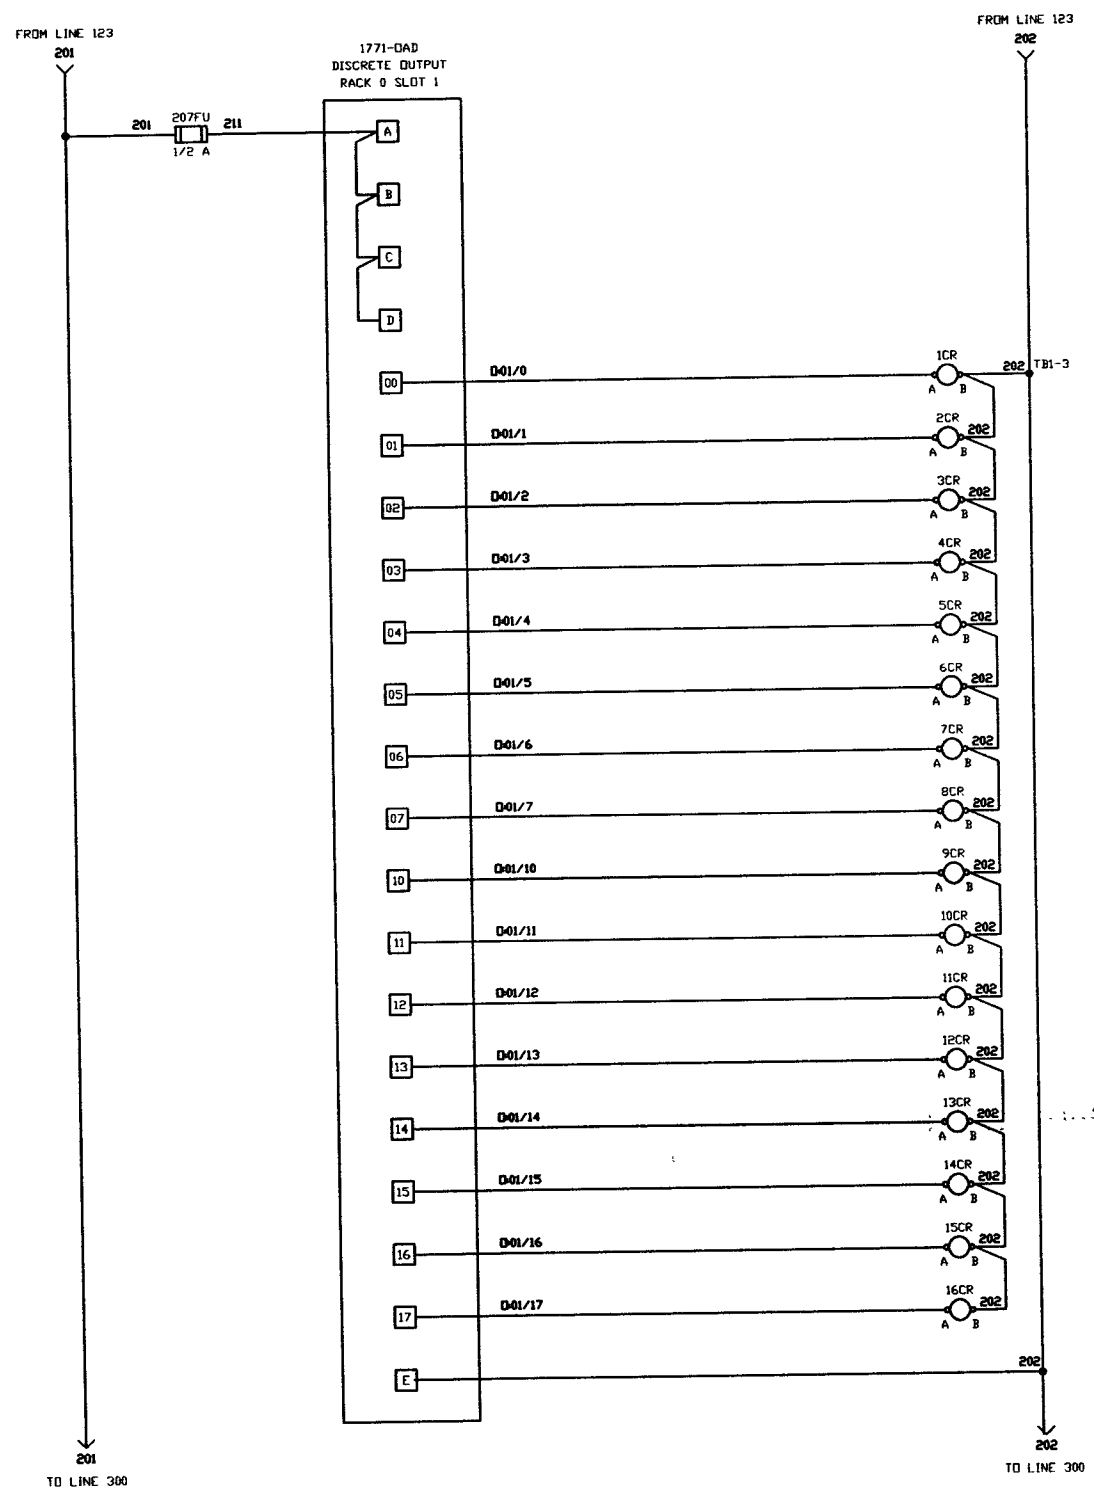

APR 30 1996


SEE SHEET 1 FOR REVISIONS

PROCESS SYSTEMS INTERNATIONAL INC.
20 WILKUP DR. WESTBOROUGH, MASSACHUSETTS 01581 USA

ELECTRICAL SCHEMATIC CONTROL SYSTEM
HEATER CONTROL CART
LIGO BAKEOUT SYSTEM

CAD FILE 3011S2	SIZE D	PLG. NO. V049-3-011	REV. 1
SCALE NONE	SHEET 2	OF 8	

Mar 22, 1996 - 09:31:34


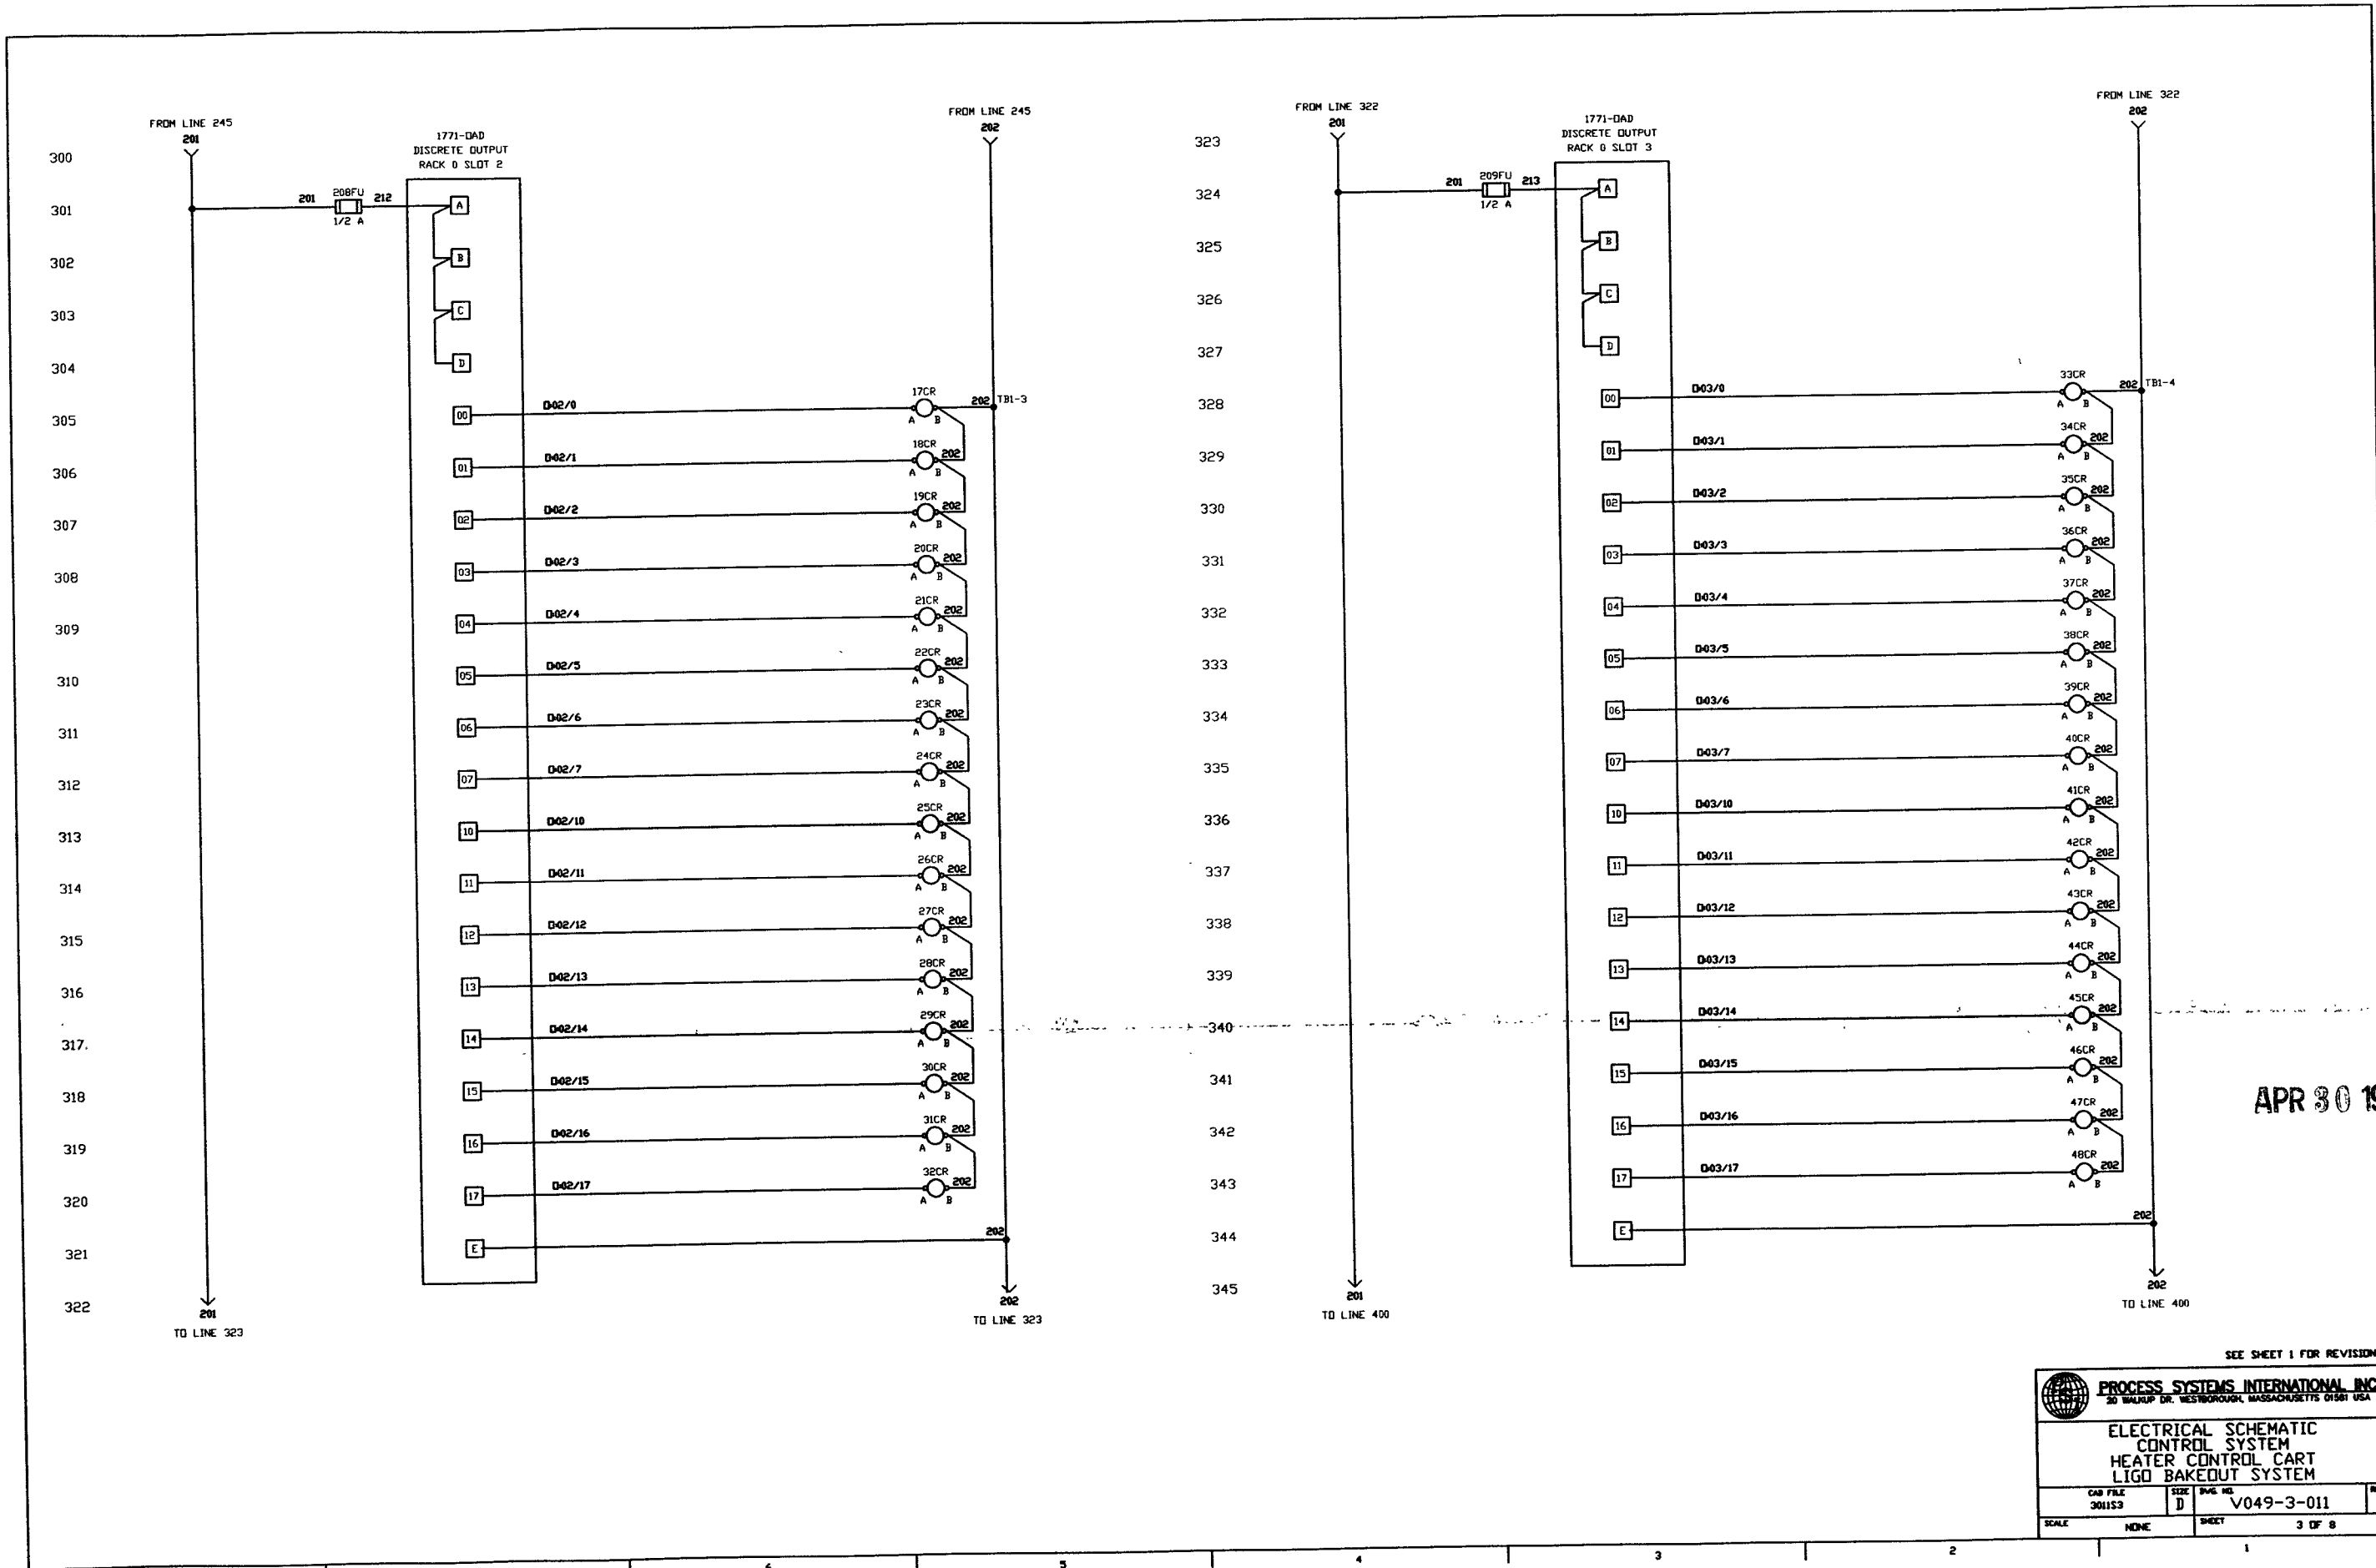


APR 30 1996

SEE SHEET 1 FOR REVISIONS

PROCESS SYSTEMS INTERNATIONAL INC. <small>20 WALRUP DR. WESTBOROUGH, MASSACHUSETTS 01581 USA</small>			
ELECTRICAL SCHEMATIC CONTROL SYSTEM HEATER CONTROL CART LIGO BAKEOUT SYSTEM			
CAR FILE 301153	SIZE D	PAGE NO. V049-3-011	REV. 1
SCALE NONE	SHEET 3	OF 8	

REV. 22. 1996 - 05-3189

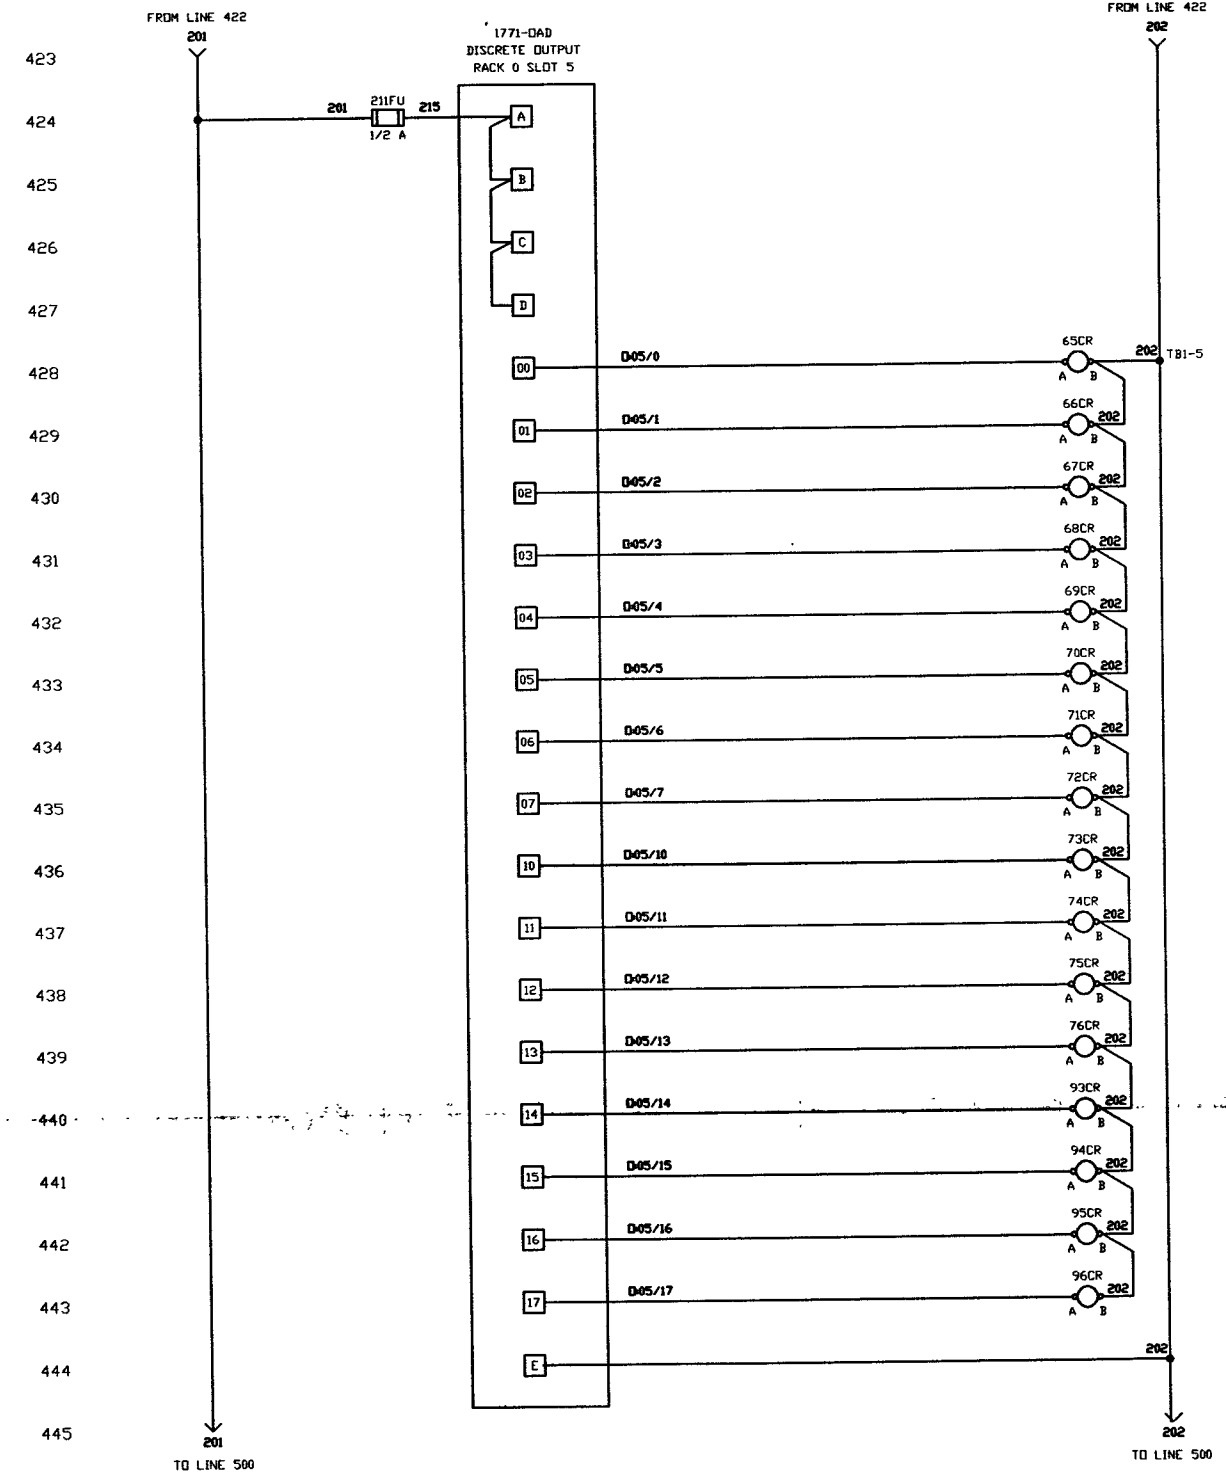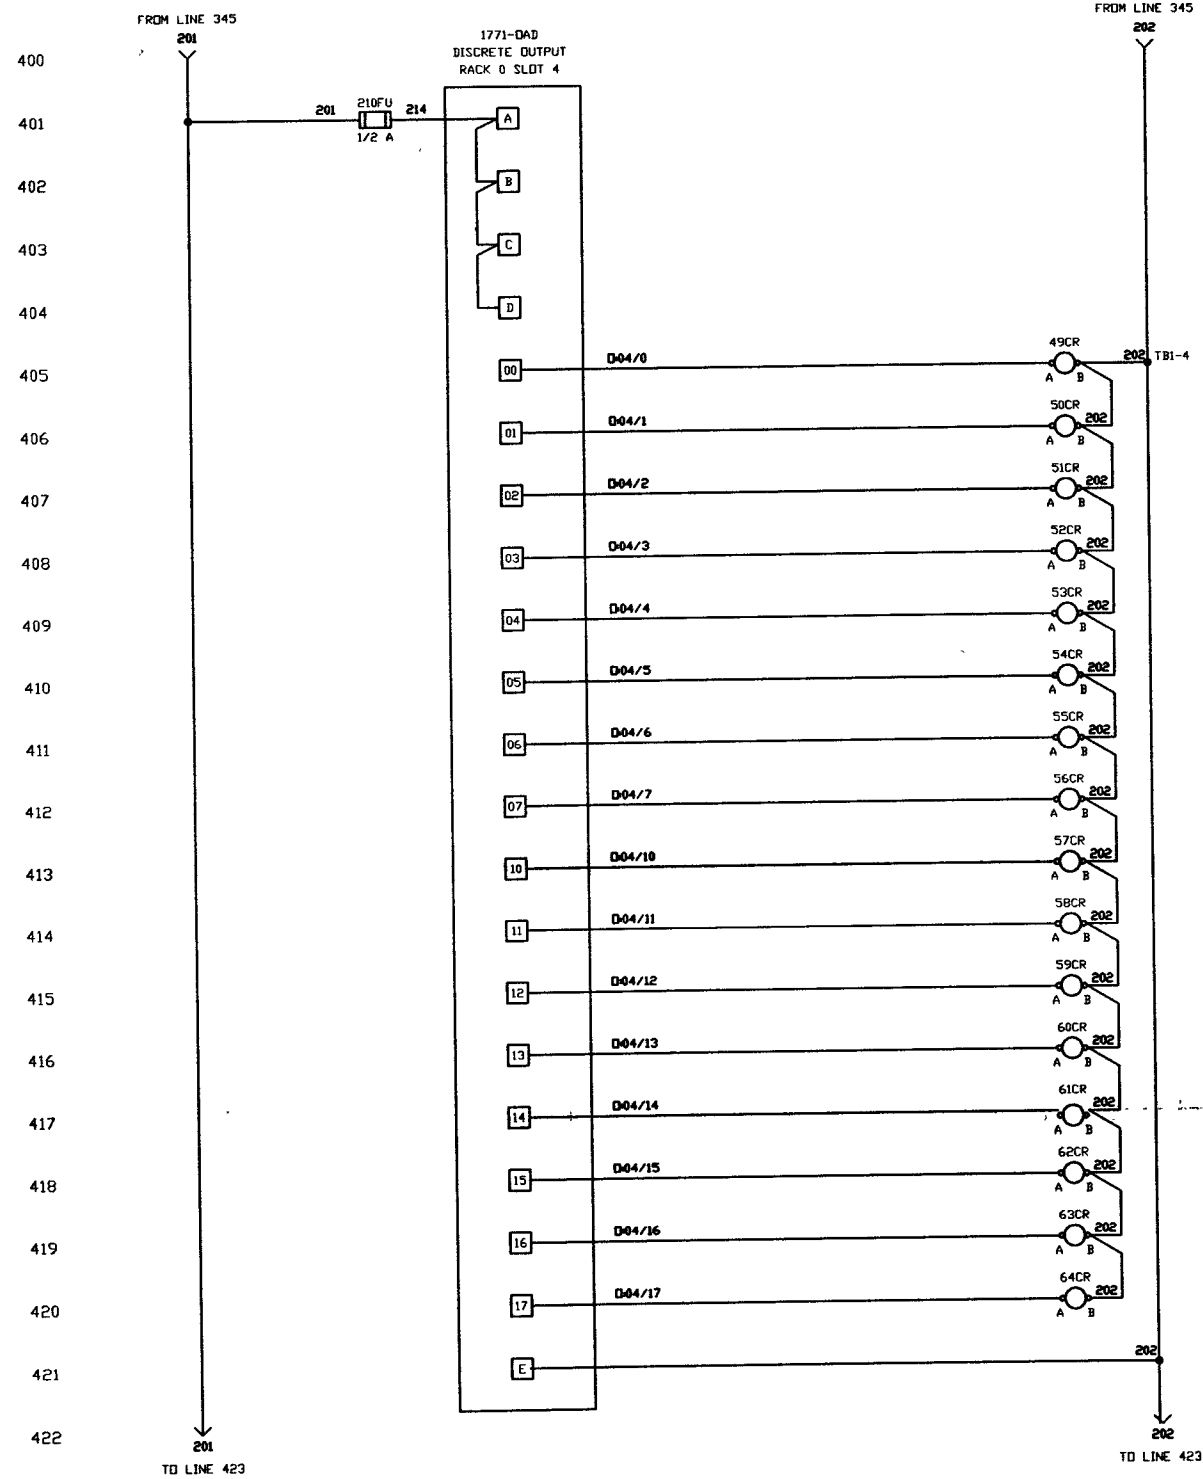

APR 30 1996


SEE SHEET 1 FOR REVISIONS

PROCESS SYSTEMS INTERNATIONAL INC.
30 WALNUP DR. WESTBOROUGH, MASSACHUSETTS 01581 USA

**ELECTRICAL SCHEMATIC
CONTROL SYSTEM
HEATER CONTROL CART
LIGO BAKEOUT SYSTEM**


CAB FILE 201154	SIZE D	REV. NO. V049-3-011	REV. 1
SCALE NONE	SHEET 4 OF 8		

REV. 05/28/96 - 05/28/96

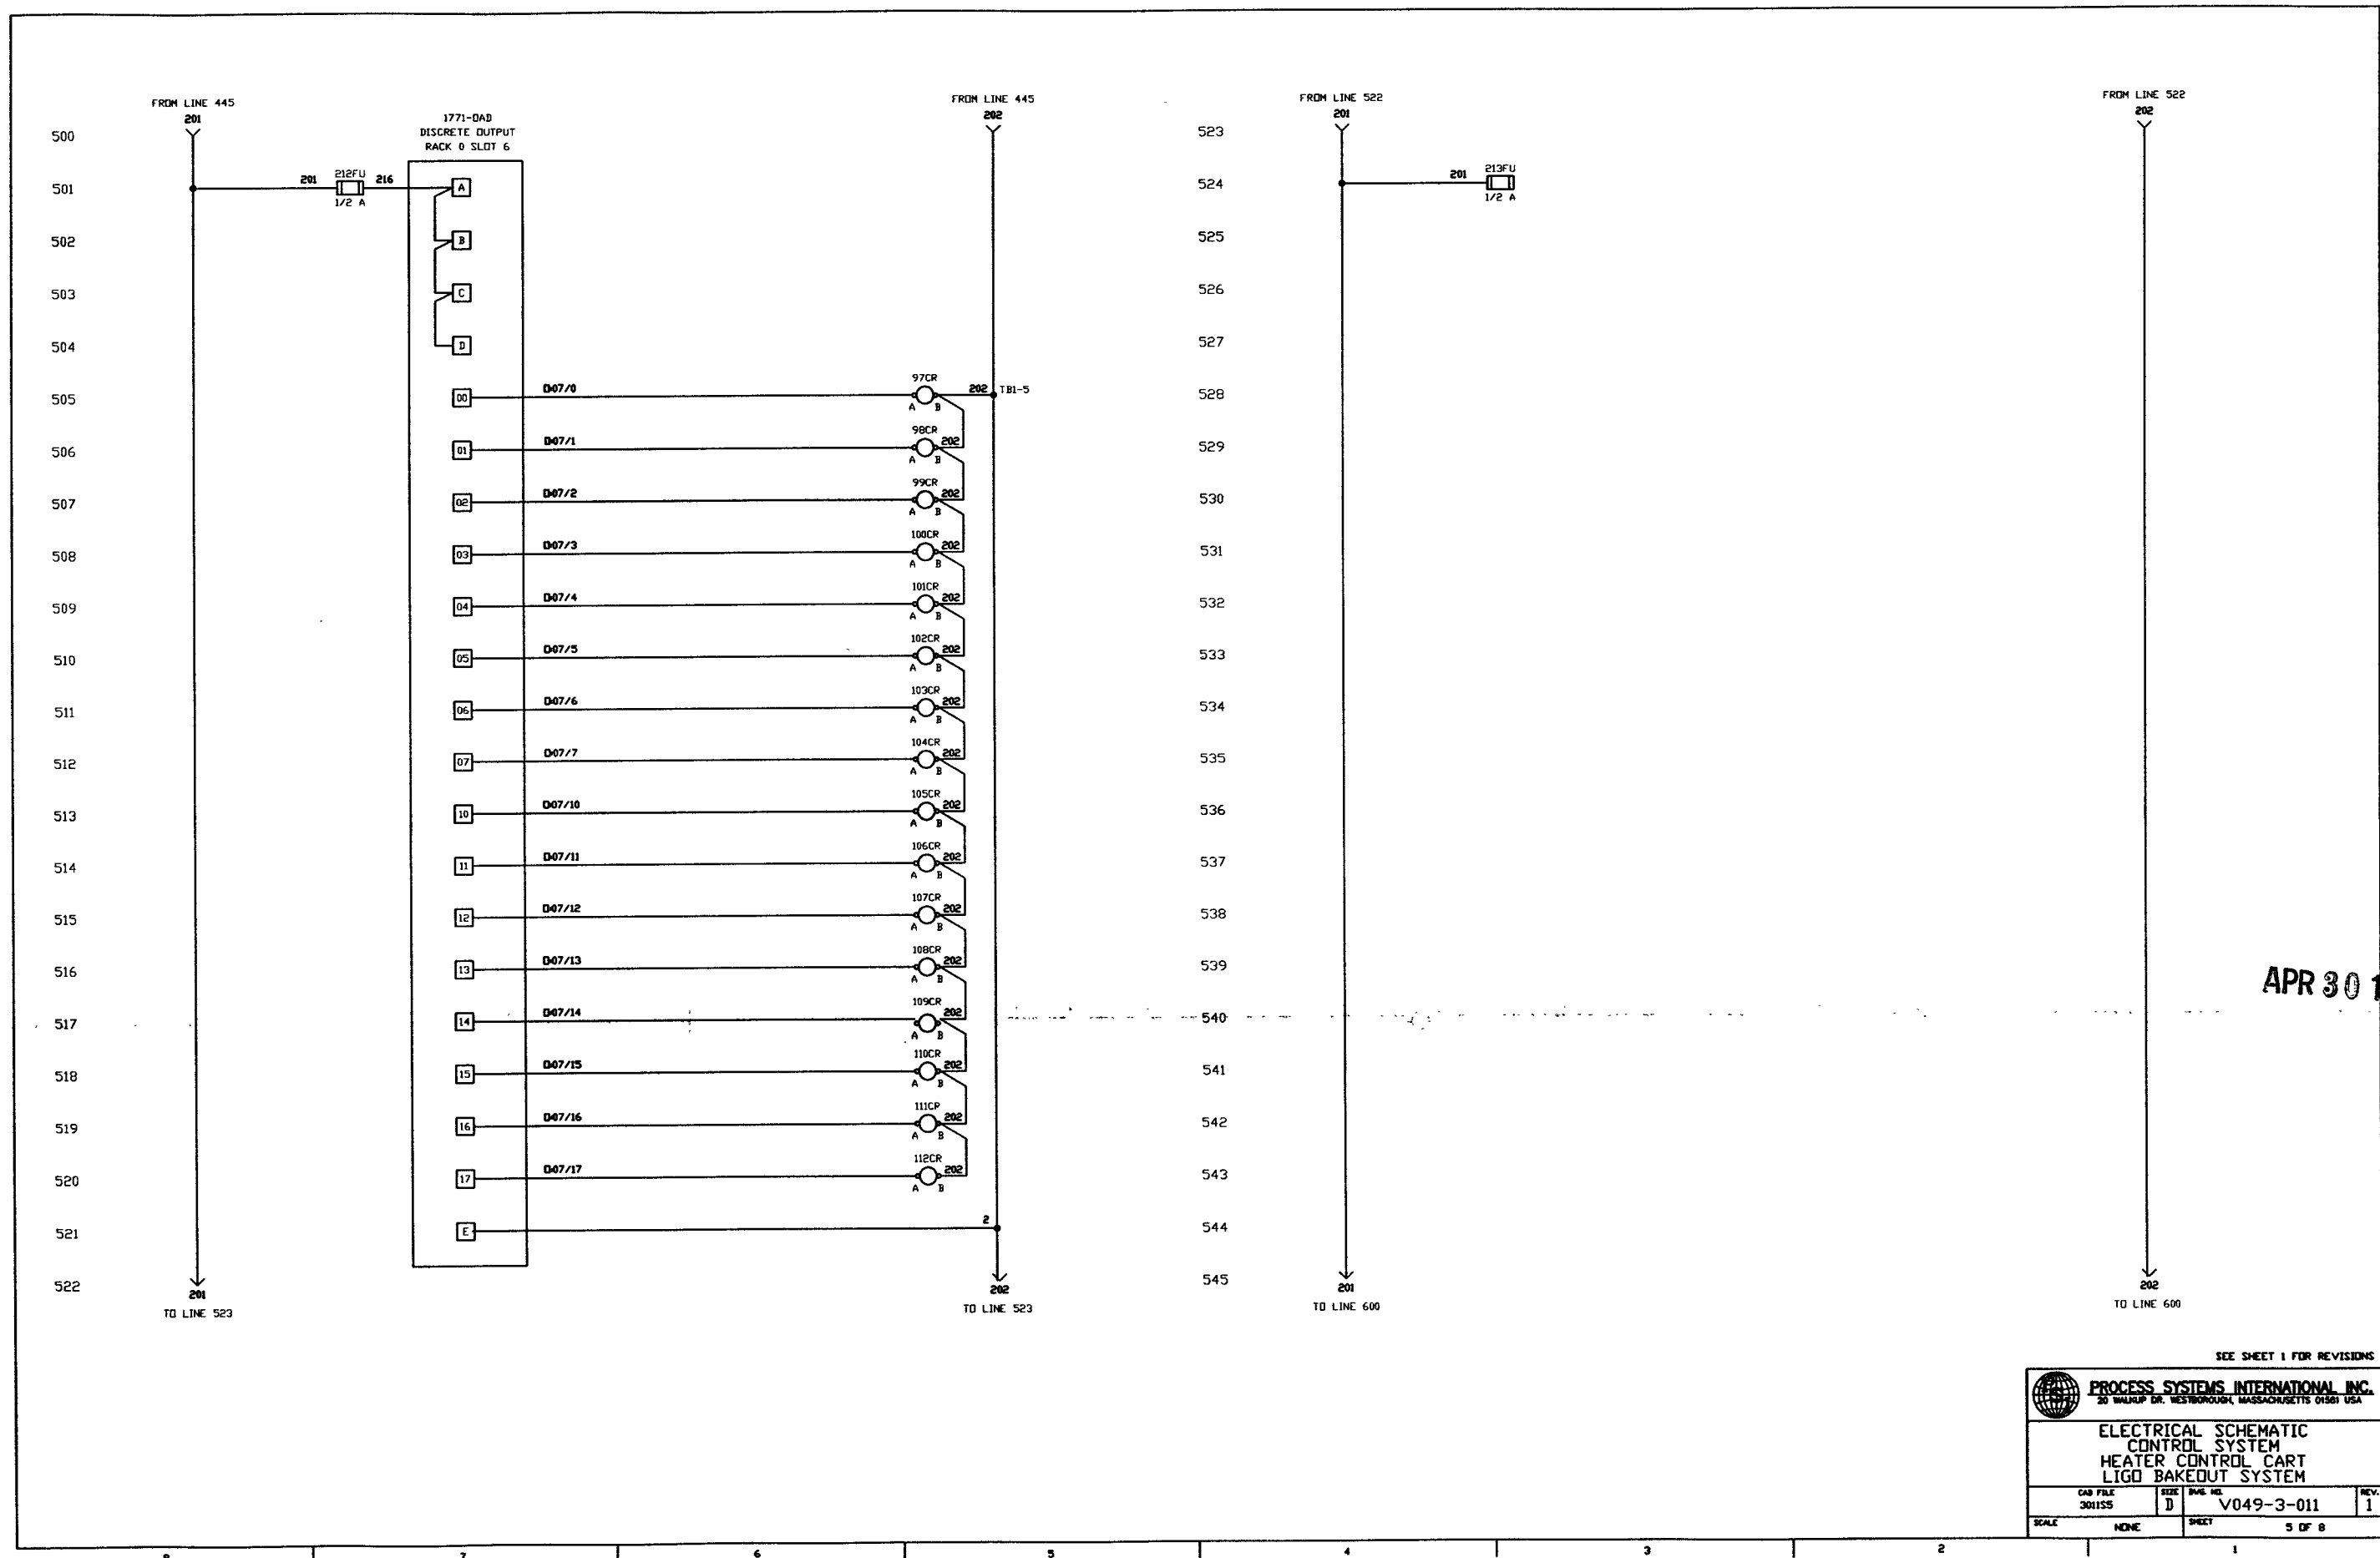


APR 30 1996

SEE SHEET 1 FOR REVISIONS


 PROCESS SYSTEMS INTERNATIONAL INC. 20 WALSH DR. WESTBOROUGH, MASSACHUSETTS 01581 USA			
ELECTRICAL SCHEMATIC CONTROL SYSTEM HEATER CONTROL CART LIGO BAKEOUT SYSTEM			
CAR FILE 3011SS	SIZE D	DWG. NO. V049-3-011	REV. 1
SCALE NONE	SHEET 5 OF 8		

52-32-01 - 04/30/96

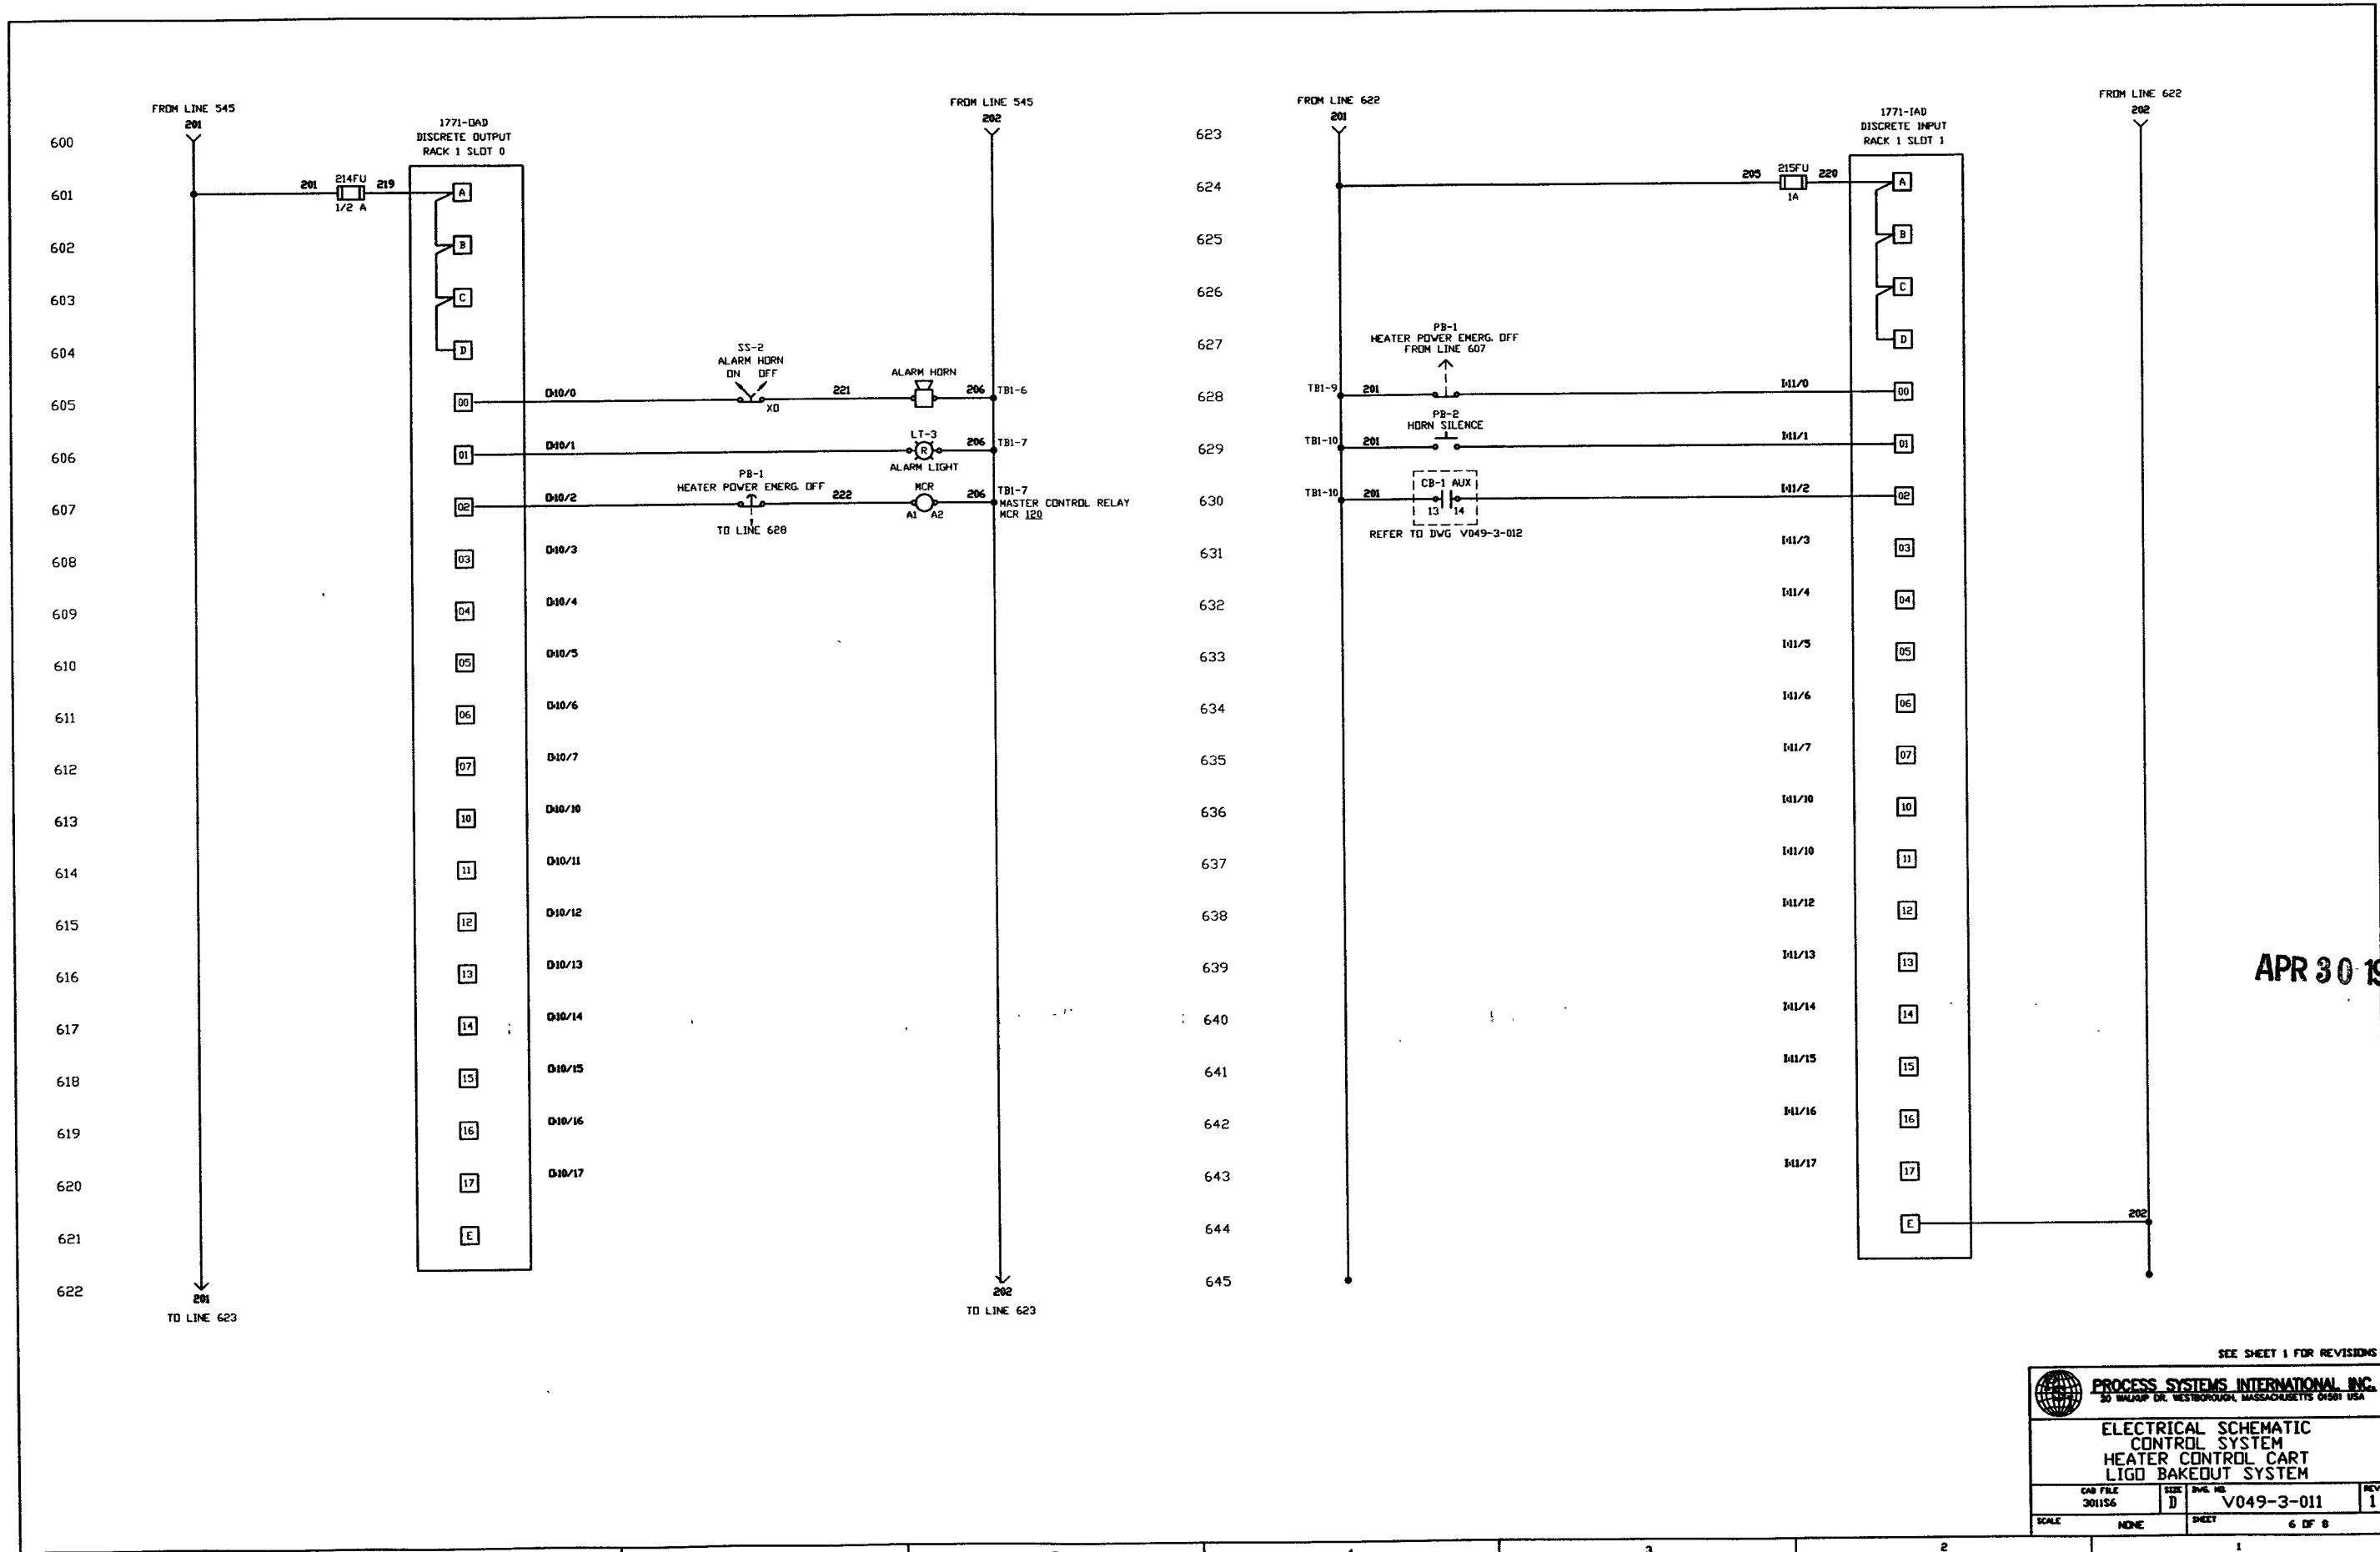

APR 30 1996

SEE SHEET 1 FOR REVISIONS



PROCESS SYSTEMS INTERNATIONAL INC.
 30 WALSH DR. WESTBOROUGH, MASSACHUSETTS 01581 USA

ELECTRICAL SCHEMATIC CONTROL SYSTEM
HEATER CONTROL CART
LTGD BAKEDOUT SYSTEM


<small>DATE FILED</small> 3/11/96	<small>SIZE</small> D	<small>DWG. NO.</small> V049-3-011	<small>REV.</small> 1
<small>SCALE</small> NONE		<small>SHEET</small> 6 OF 8	

MAR 22 1996 - 0932566


TEMPSCAN 1000A
INPUT CARD #1

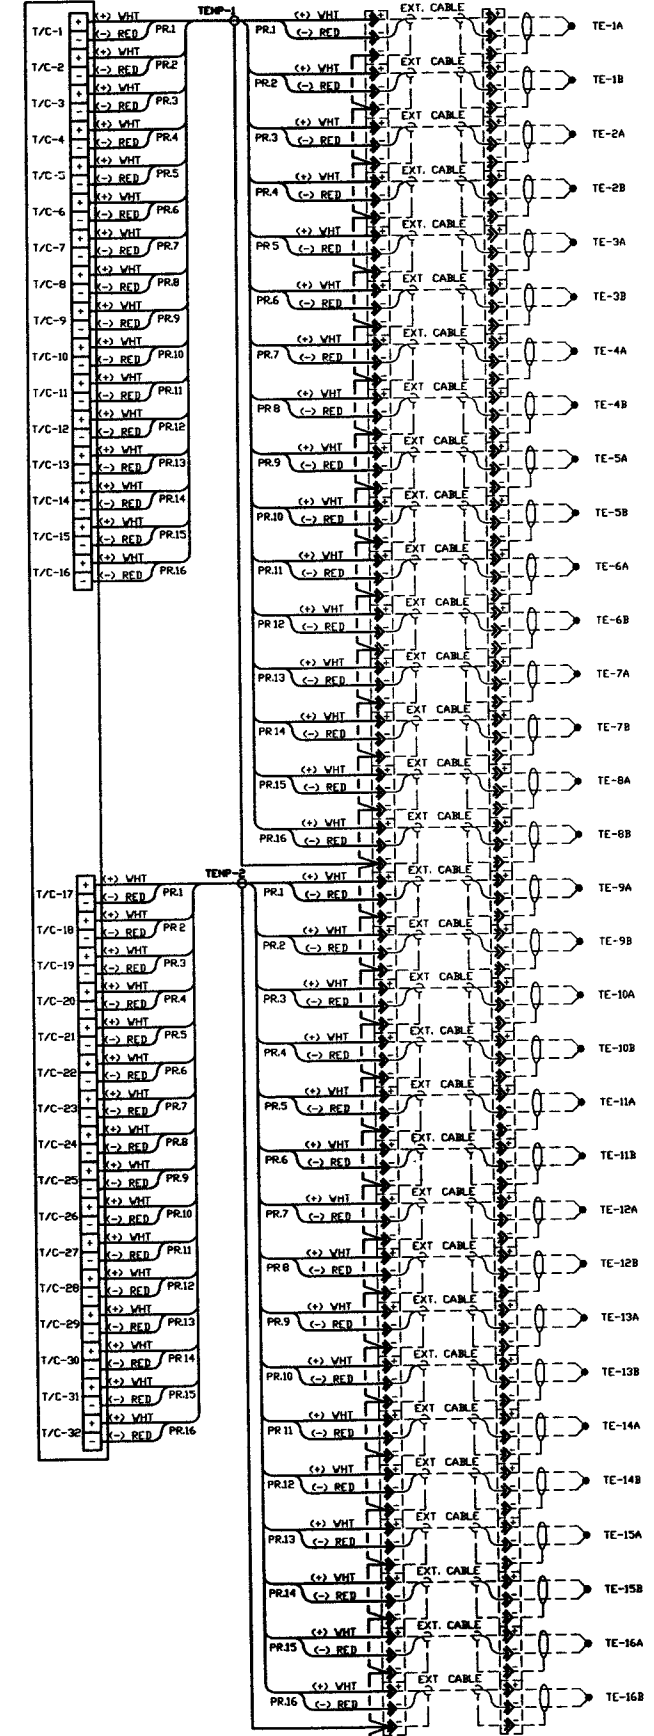

TEMPSCAN EXP BASE
INPUT CARD #1

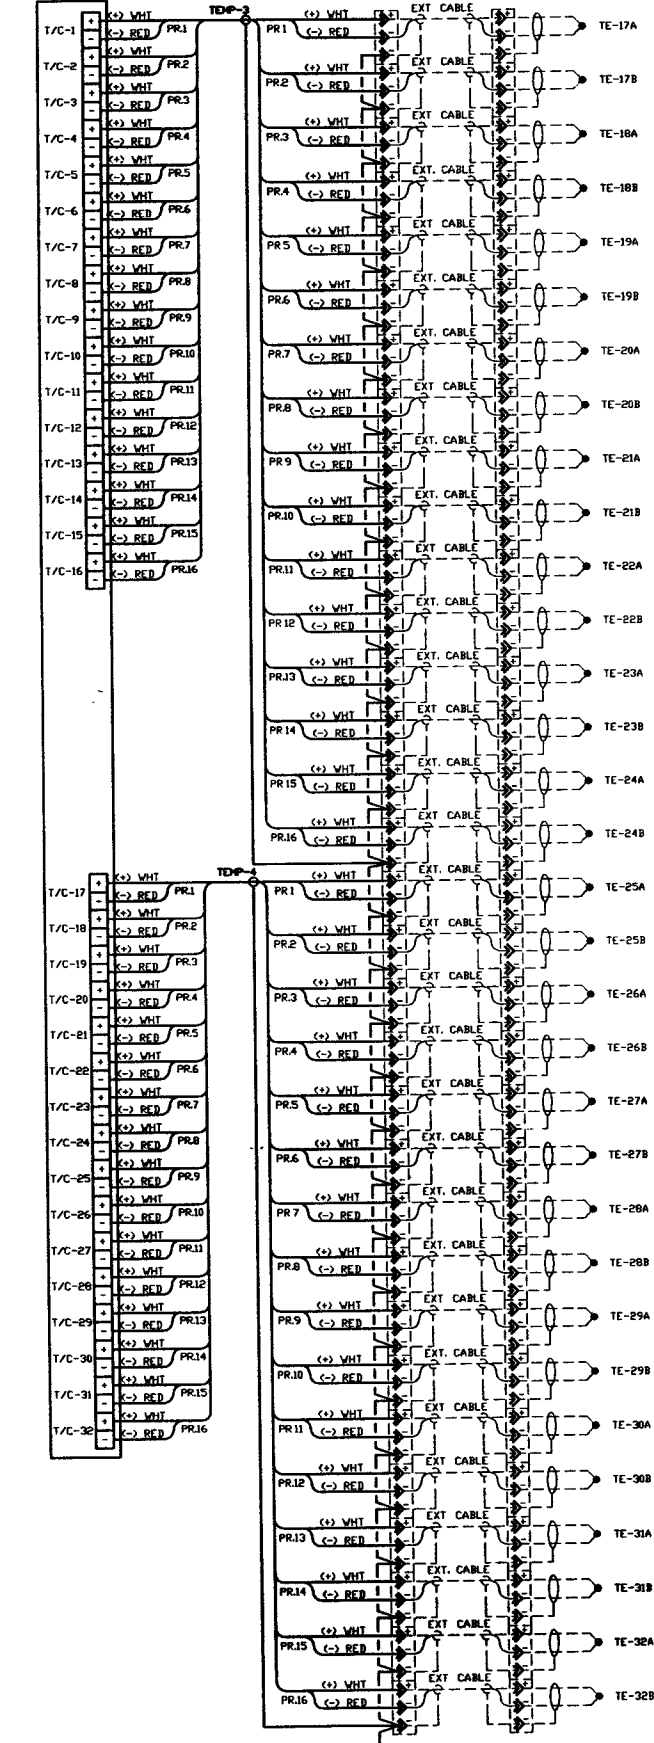

TEMPSCAN EXP BASE
INPUT CARD #2

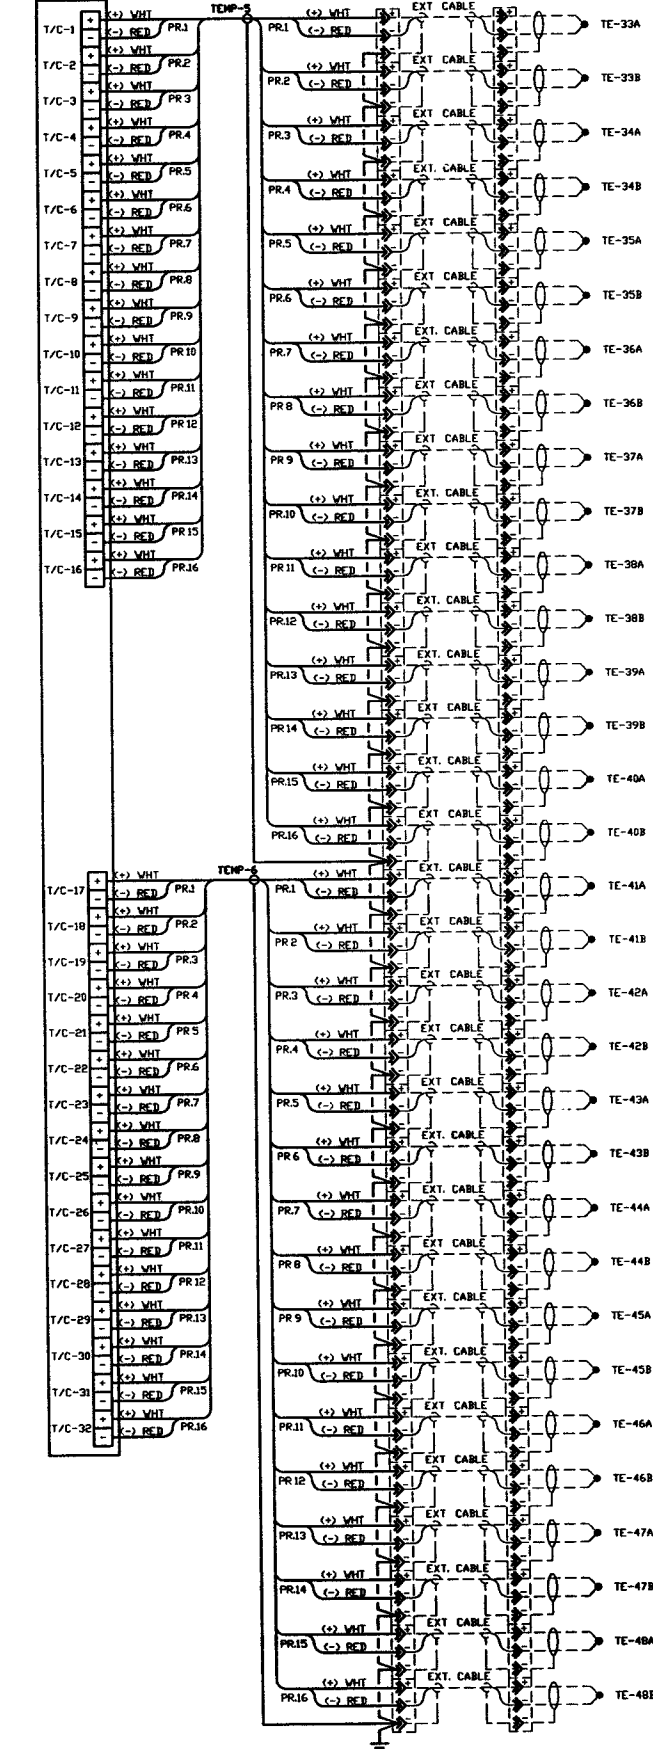

APR 30 1996

SEE SHEET 1 FOR REVISIONS


PROCESS SYSTEMS INTERNATIONAL INC.
20 WALUP DR. WESTBOROUGH, MASSACHUSETTS 01581 USA

ELECTRICAL SCHEMATIC
CONTROL SYSTEM
HEATER CONTROL CART
LIGD BAKEOUT SYSTEM


CAB FILE 30117	REV. NO. D	REV. NO. V049-3-011	REV. 1
SCALE NONE	SHEET 7	OF 8	

13-0005
Mar 29 1996


TEMPSCAN EXP. BASE
INPUT CARD #3

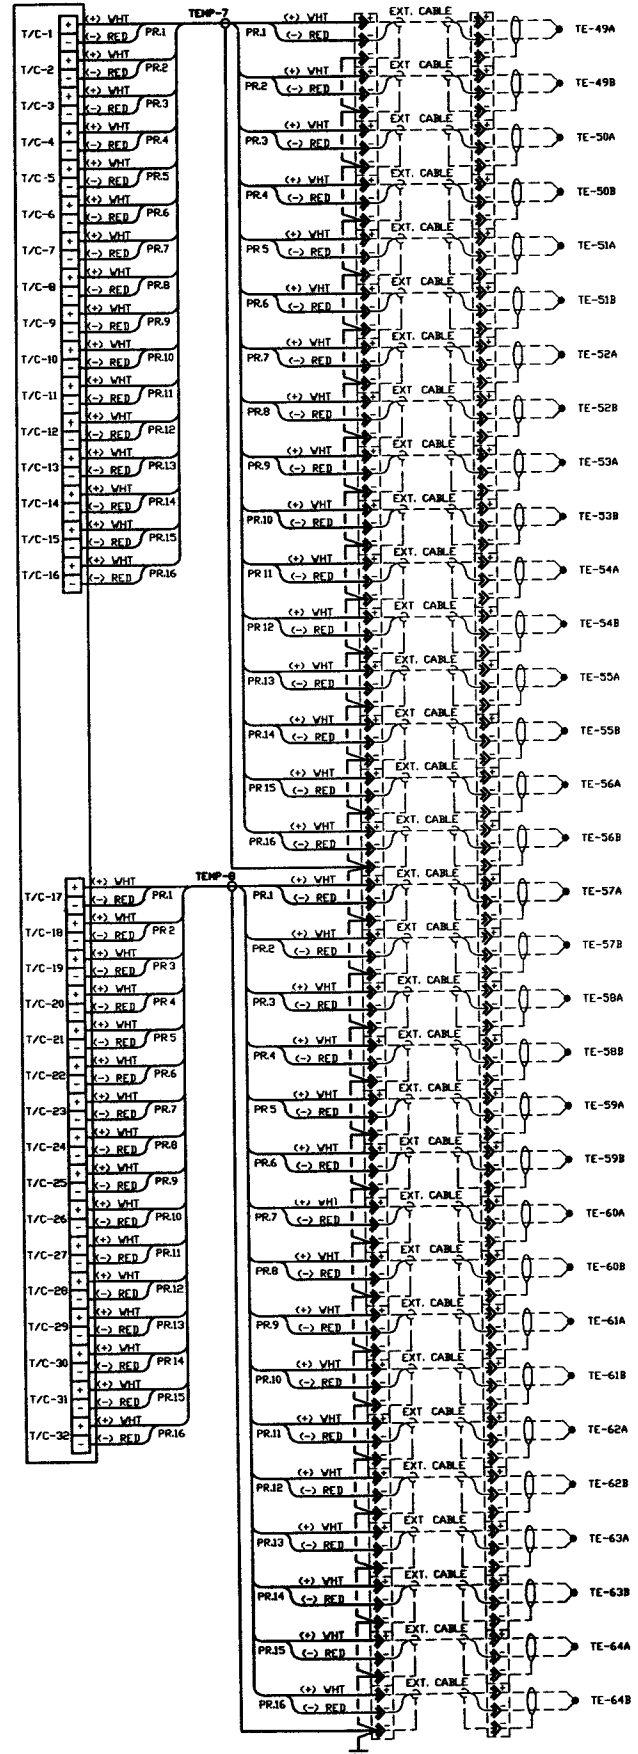

TEMPSCAN EXP. BASE
INPUT CARD #4

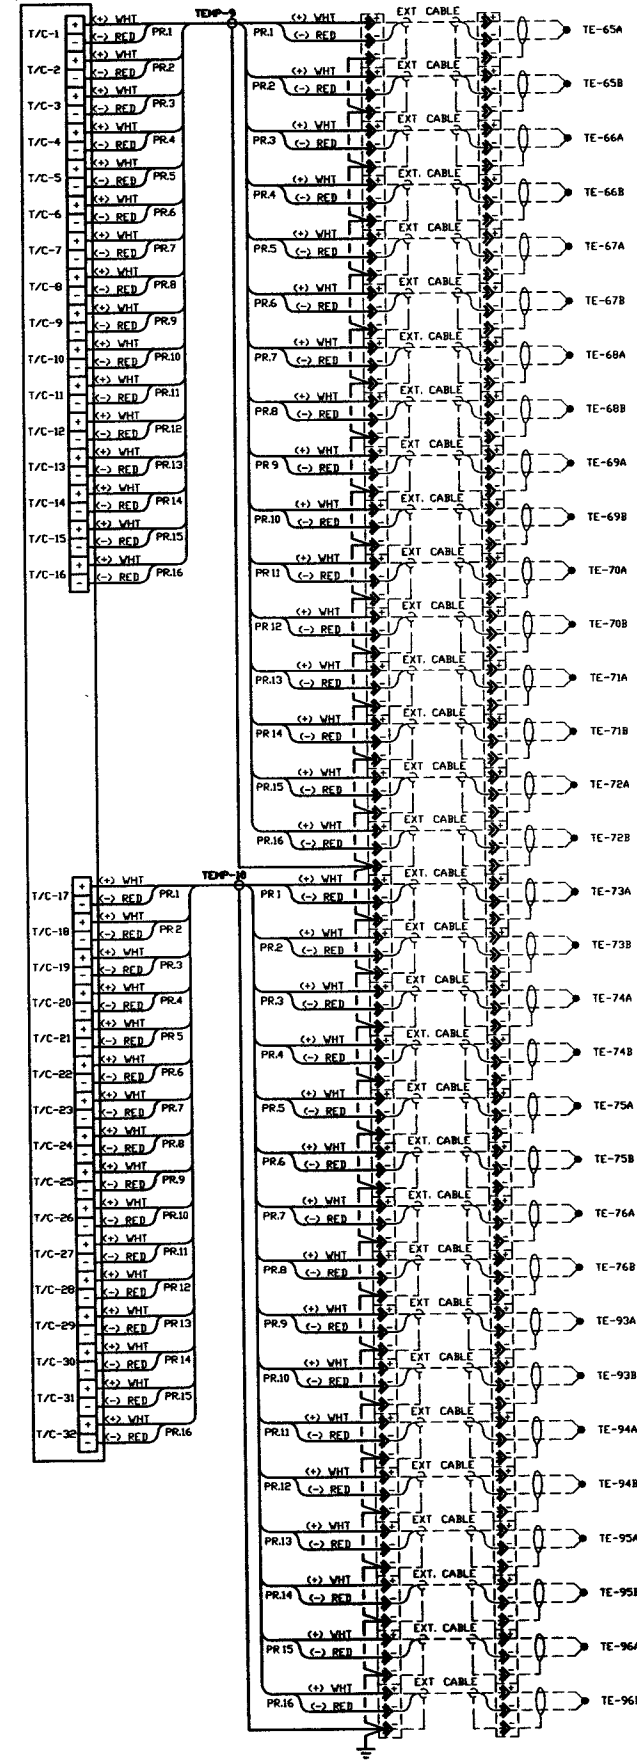

TEMPSCAN EXP. BASE
INPUT CARD #5

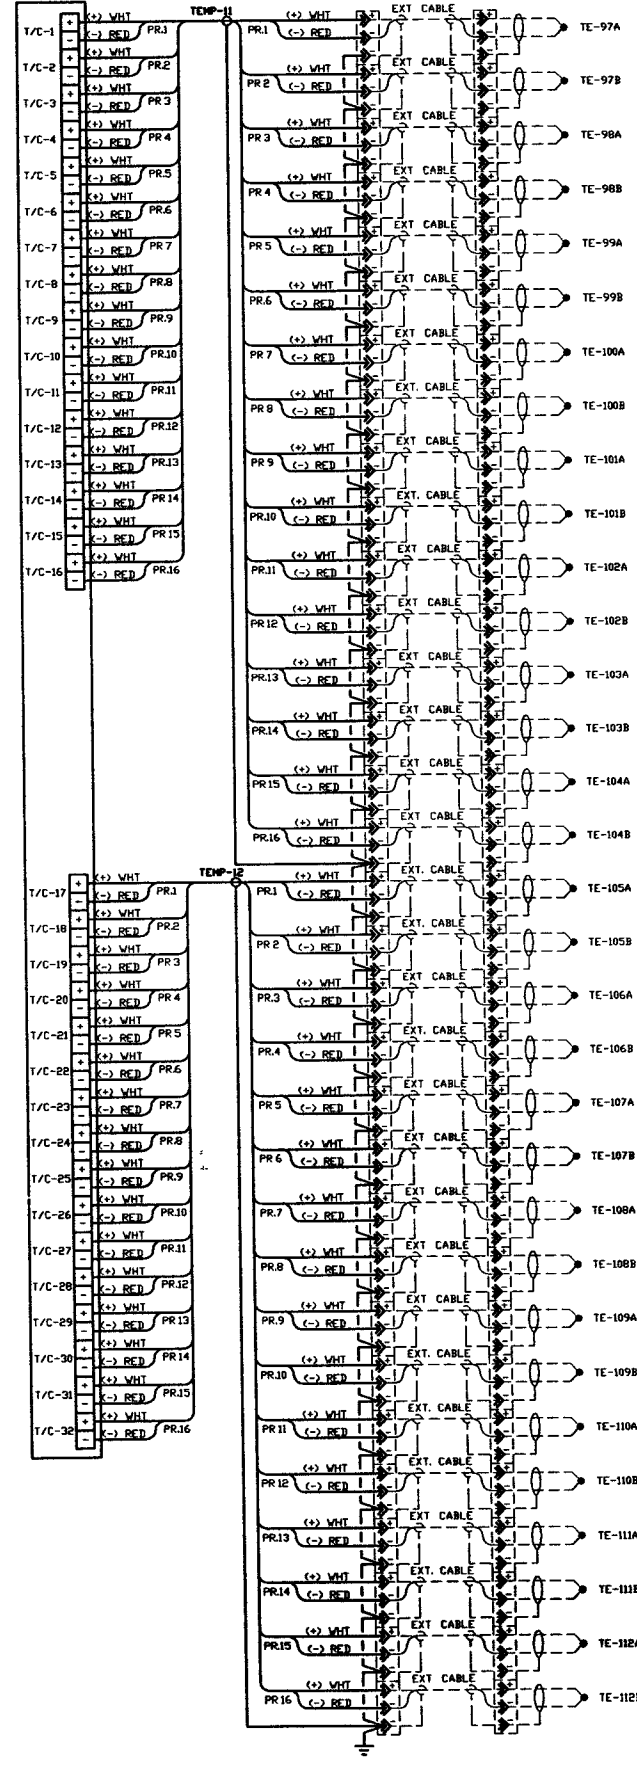

APR 30 1996

SEE SHEET 1 FOR REVISIONS

PROCESS SYSTEMS INTERNATIONAL, INC.
20 WALNUT DR. WESTBOROUGH, MASSACHUSETTS 01581 USA

**ELECTRICAL SCHEMATIC
CONTROL SYSTEM
HEATER CONTROL CART
LIGD BAKEDOUT SYSTEM**

CAD FILE 301150	SIZE D	REV. NO. V049-3-011	REV. 1
SCALE NONE	SHEET 8	OF 8	