



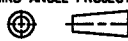
REVISIONS			
REV.	DESCRIPTION	APPROVED	DATE
A	RELEASED	AJL	10/5/96

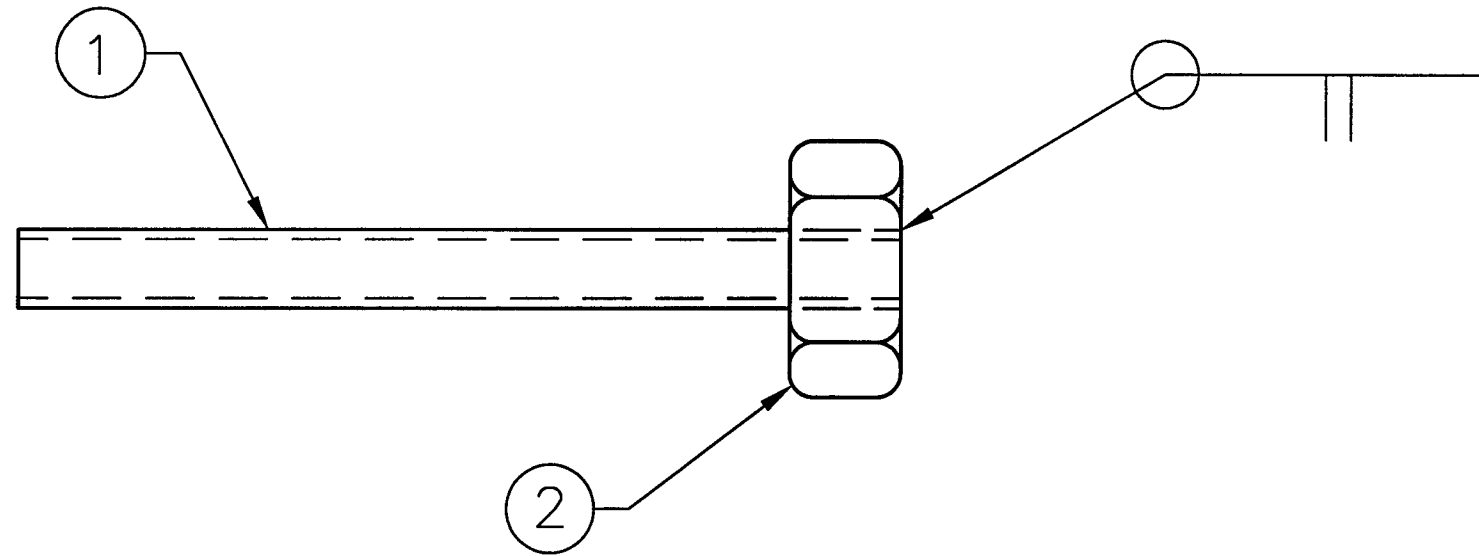

DEC 19 1996

PSI DWG # V049-8-521

ITEM	QTY.	PART NO.	DESCRIPTION
2	1		SST HEX NUT, 5/8-11 UNC
1	1		SST THREADED ROD, 5/8-11, 2 3/4 LONG

PART LIST		MATERIAL SPECIFICATION:	
UNLESS OTHERWISE SPECIFIED DIMENSIONS ARE IN INCHES TOLERANCES ARE: DECIMALS ANGLES FINISH .XX ± .01 ± 10° 32/ .XXX ± .005 UNSPECIFIED FILLETS: R.015 BREAK EDGES .010 ± 45° REMOVE ALL BURRS	CONTRACT OR SALES ORDER NO.		 GNB Corporation SCIENTIFIC AND INDUSTRIAL EQUIPMENT 30971 San Benito Ct. HAYWARD, CALIFORNIA 94544 (510) 441-1900 FAX: (510) 441-0939
	APPROX. WT.		
	APPROVALS DATE		
	DRAFTER		
THIRD ANGLE PROJECTION 	CHECKER		TITLE WELDMENT, SCREW, LOCKOVER/COLLAPSE ADJUSTMENT, LIGO G44, G48
DO NOT SCALE DRAWING	ENGINEER	AJL 10/5/96	A DWG. NO. A103806 SCALE: NONE SHEET 1 OF 1
USED ON	CADD FILE NAME A103806A		REV. A

3103255