


REVISIONS			
REV.	DESCRIPTION	APPROVED	DATE
A	RELEASED	AJL	10/18/96

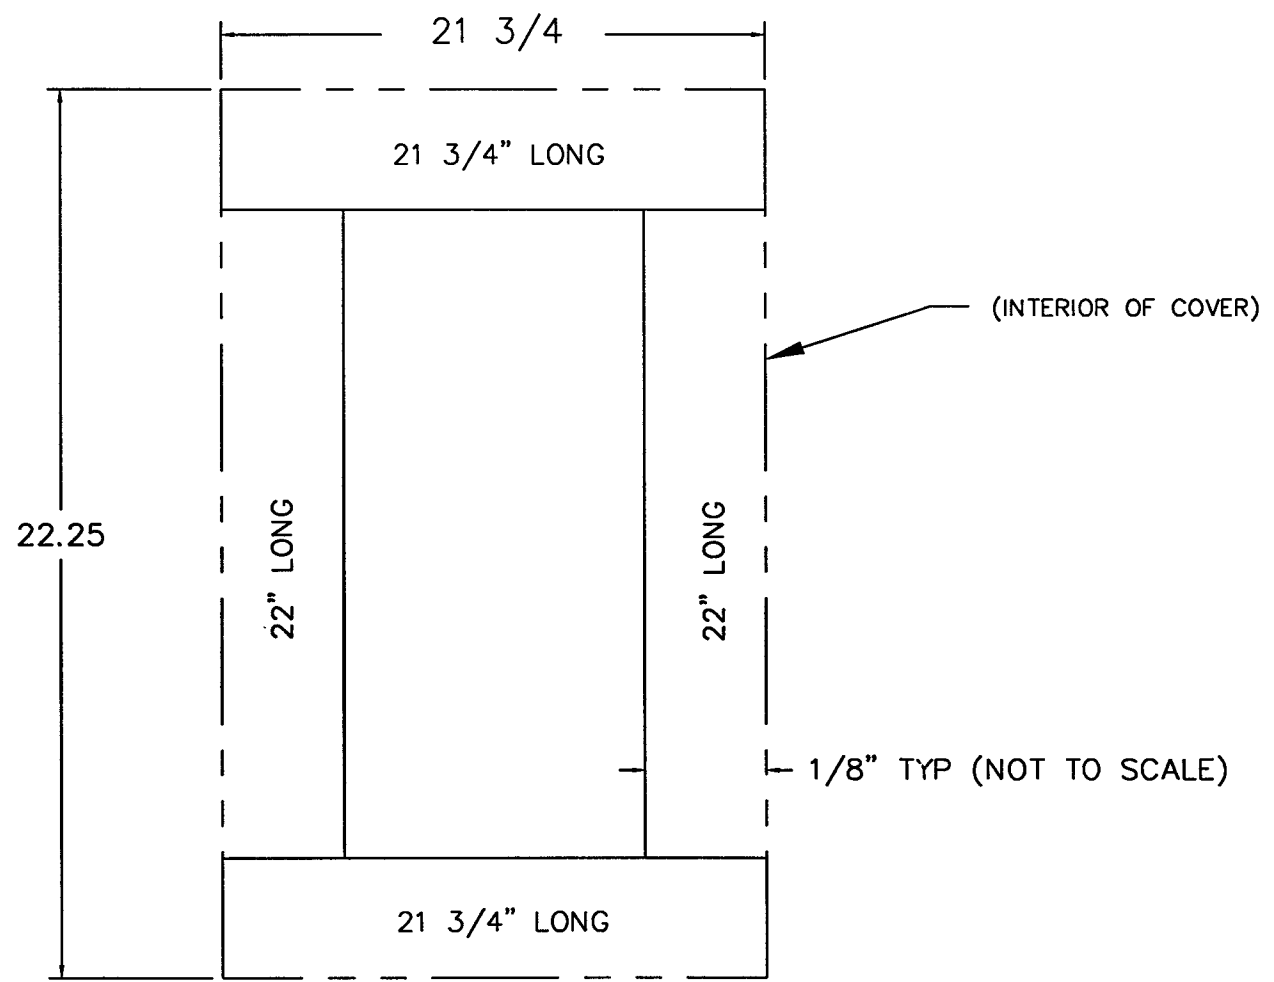

DEC 19 1996
 LIGO-D961670-A-V
 PSI DWG # V049-8-554

ITEM	QTY.	PART NO.	DESCRIPTION
PART LIST			MATERIAL SPECIFICATION: 304 SST
UNLESS OTHERWISE SPECIFIED DIMENSIONS ARE IN INCHES TOLERANCES ARE: DECIMALS ANGLES FINISH .005 ± .01 ± 10° 32/ .002 ± .005		CONTRACT OR SALES ORDER NO.	
UNSPECIFIED FILETS: R.015 BREAK EDGES .010 ± 45° REMOVE ALL BURRS		APPROX. WT.	
THIRD ANGLE PROJECTION		APPROVALS DATE	
DO NOT SCALE DRAWING		DRAFTER AJL	10/18/96
CADD FILE NAME B103745A		CHECKER	
		ENGINEER	
TITLE LAYOUT OF SEALING STRIPS IN COVER OF LIGO G44E,G48E			REV. A
SCALE: NONE			SHEET 1 OF 1

D103294
 USED ON