


REVISIONS			
REV.	DESCRIPTION	APPROVED	DATE
A	RELEASED	AJL	11-21-96

C 103746 A

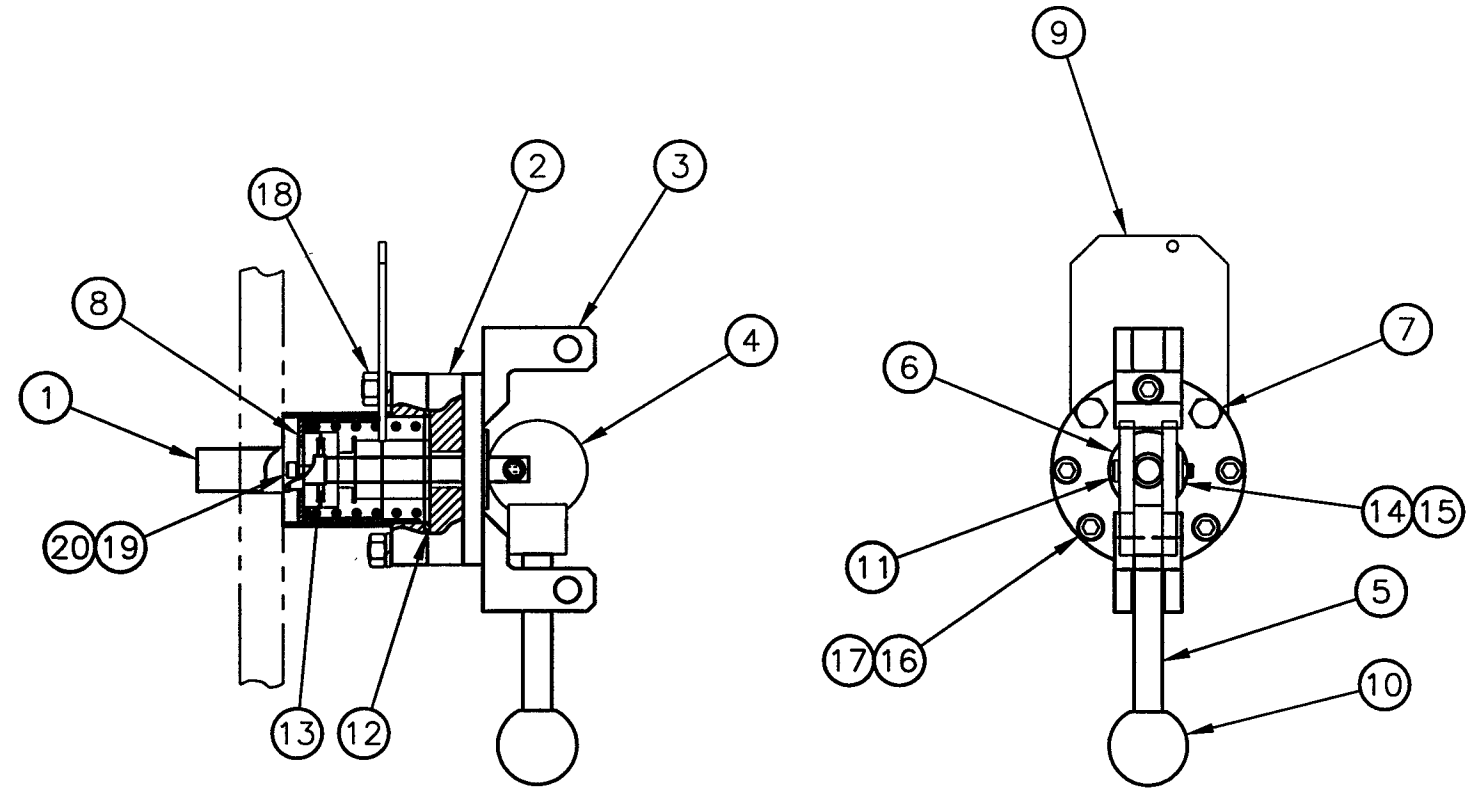

(TO ACTUATOR)
 ↑
 (GATE SIDE OF VALVE)
 →

PSI DWG # V049-8-555
1160-D961671-A-V

ITEM	QTY.	PART NO.	DESCRIPTION
20	6		WASHER, LOCK, SPLIT, #8, SST
19	6		SHCS, 8-32 UNC X 3/4 LG, SST
18	8		HEX NUT, 5/16-24 UNF, SST
17	8		WASHER, LOCK, SPLIT, 5/16, SST
16	6		SHCS, 5/16-24 UNF X 2.00 LG, SST
15	1		COTTER PIN, .094 DIA X .50 LG, SST
14	1		WASHER, FLAT, MEDIUM, 1/4, SST
13	1	133-CG	(A&N) Cu GASKET FOR 1.33" DIA CF FLANGE
12	1	338-CG	(A&N) Cu GASKET FOR 3 3/8" DIA CF FLANGE
11	1	92390A161 SST	(McMASTER) CLEVIS PIN, .25 DIA, 1.16 GRIP
10	1	CL-672-PB	(CARR-LANE) BALL KNOB, 1 3/8 DIA
9	1	B103756	MOUNTING PLATE, CARRIAGE LOCK MICROSWITCH
8	1	B103755	STANDOFF CUP
7	2	A103754	WELD'T, CAP SCREW, MTG., LOCK LIMIT SWITCH
6	1	A103753	BUSHING, CARRIAGE LOCK
5	1	A103752	LOCK HANDLE ROD
4	1	B103791	WELDMENT, LOCK YOKE
3	1	C103647	LOCK CAP
2	1	B103749	WELDMENT, BELLOWS, CARRIAGE LOCK
1	1	B103747	WELDMENT, LOCK ROD

DEC 19 1996

PART LIST		MATERIAL SPECIFICATION: 304 SST/ASTM A-36
<small>UNLESS OTHERWISE SPECIFIED DIMENSIONS ARE IN INCHES FRACTIONS AND DECIMALS ARE TO BE USED UNLESS OTHERWISE SPECIFIED</small>		<p>GNB Corporation SCIENTIFIC AND INDUSTRIAL EQUIPMENT 30871 San Ramon Ct. Hayward, California 94544 (510) 441-1800 FAX: (510) 441-0830</p>
<small>UNLESS OTHERWISE SPECIFIED DIMENSIONS ARE IN INCHES FRACTIONS AND DECIMALS ARE TO BE USED UNLESS OTHERWISE SPECIFIED</small>		
APPROVED: _____ DATE: 10/21/96	DRAWN: AJL CHECKED: _____ DATE: 10/21/96	TITLE: ASSEMBLY, CARRIAGE LOCK LIGO G44, G48
USED ON: D103280	CADD FILE NAME: C103746A	C 103746 A SCALE: NONE SHEET 1 OF 1

C 103746 A