



REVISIONS			
REV.	DESCRIPTION	APPROVED	DATE
A	RELEASED	AJL	10/17/96

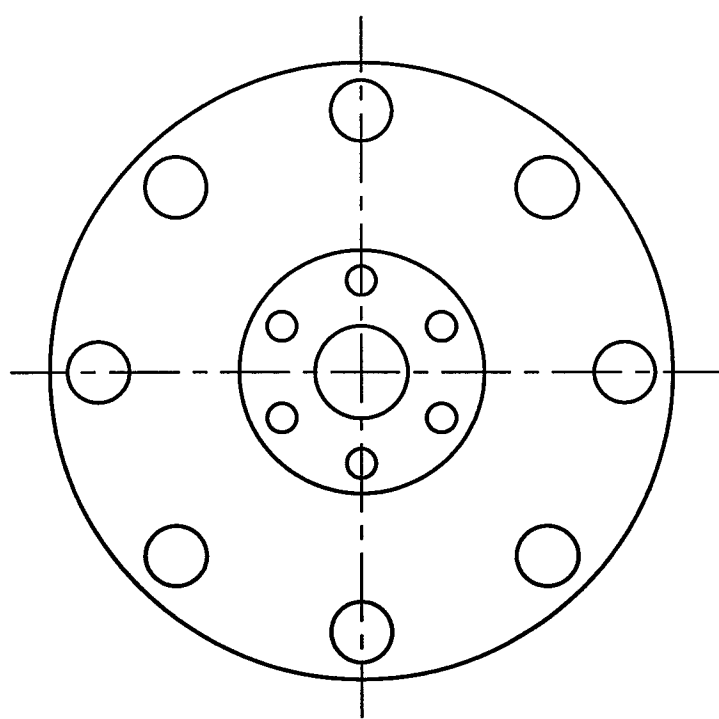

ALIGN HOLES AS SHOWN

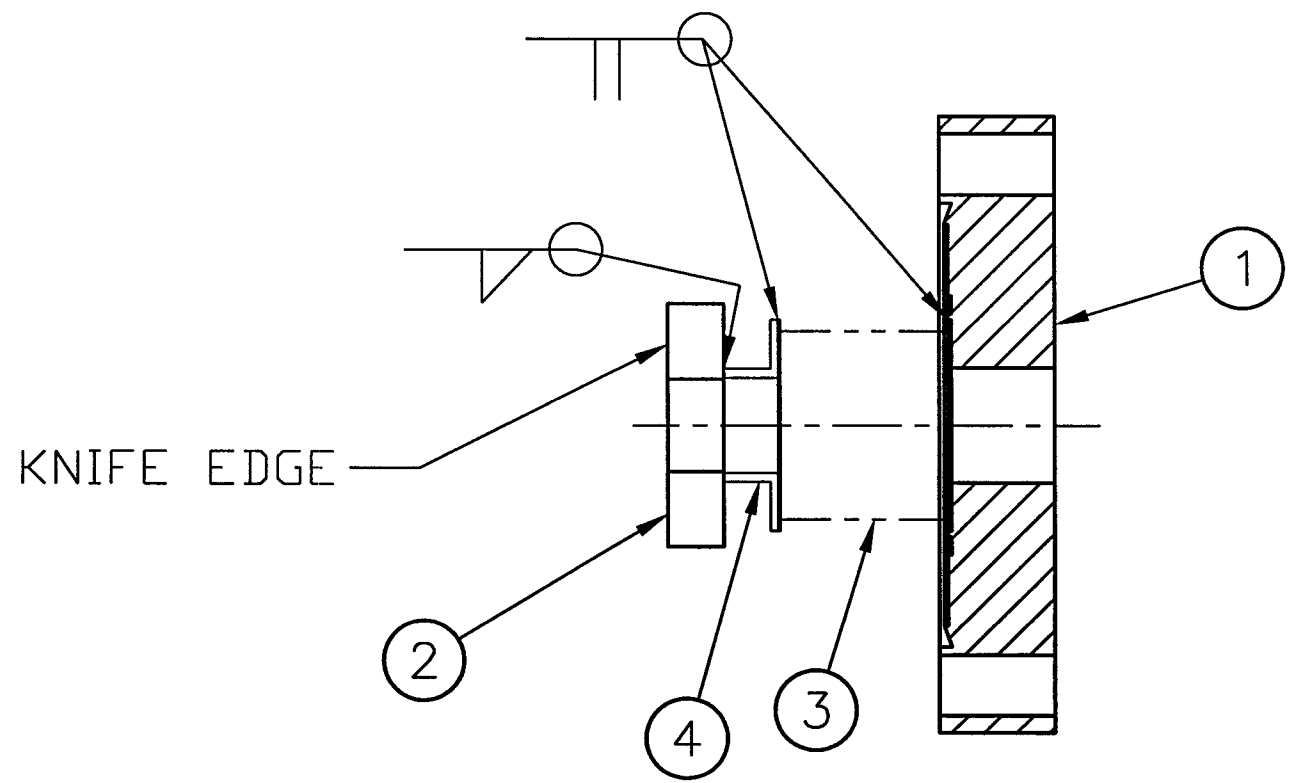

DEC 19 1996

PSI DWG # V049-8-558
L1G0-D961674-A-V

ITEM	QTY.	PART NO.	DESCRIPTION
4	1	A103750	ADAPTOR, WELDMENT, BELLOWS, CARRIAGE LOCK
3	1	#247-01	(HUNTINGTON) WELDED SST BELLOWS
2	1	133-050-T	(A&N) 1.33" DIA CF, .505 BORE, TAPPED HOLES
1	1	B103751	LARGE FLANGE, WELD'T, CARRIAGE LOCK BELLOWS

PART LIST		MATERIAL SPECIFICATION:
<small>UNLESS OTHERWISE SPECIFIED DIMENSIONS ARE IN INCHES TOLERANCES ARE: DECIMALS ANGLES FINISH .XX ± .01 ± 1° 32/ .XXX ± .005</small>		 SCIENTIFIC AND INDUSTRIAL EQUIPMENT 30971 San Benito Ct. HAYWARD, CALIFORNIA 94544 (510) 441-1900 FAX: (510) 441-0939
<small>UNSPECIFIED FILETS: R.015 BREAK EDGES .010 ± 45° REMOVE ALL BURRS</small>		
<small>THIRD ANGLE PROJECTION</small> 		<small>TITLE</small> WELDMENT, BELLOWS, CARRIAGE LOCK
<small>DO NOT SCALE DRAWING</small>		<small>DWG. NO.</small> 103749
<small>CONTRACT OR SALES ORDER NO.</small> 		<small>SCALE:</small> NONE
<small>APPROX. WT.</small> 		<small>SHEET 1 OF 1</small>
<small>APPROVALS</small> <small>DRAFTER</small> AJL <small>DATE</small> 10/17/96 <small>CHECKER</small> <small>ENGINEER</small>		<small>REV.</small> A
<small>CADD FILE NAME</small> B103749A		

C103746
USED ON