


REVISIONS			
REV.	DESCRIPTION	APPROVED	DATE
A	RELEASED	AJL	11-19-96

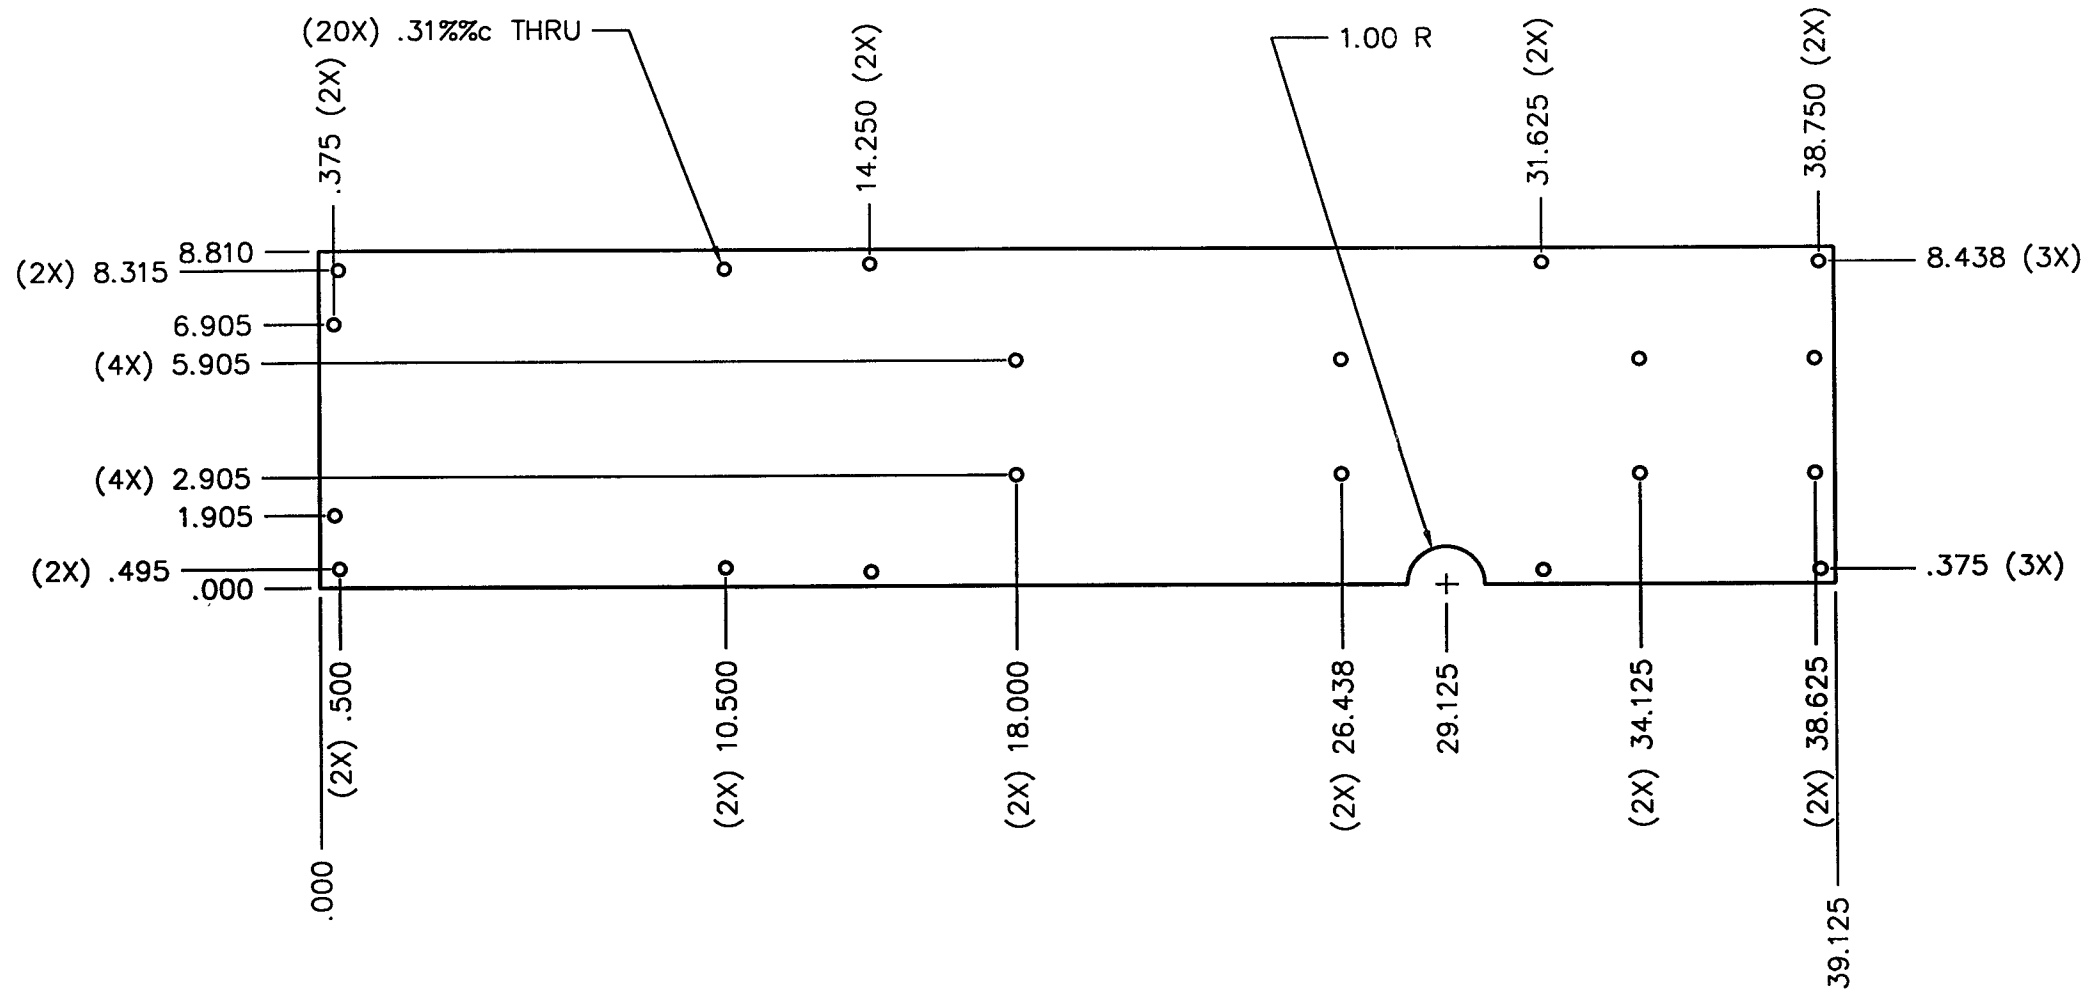

DEC 19 1996

PSI DWG # V049-8-562
 W40-D961678-A-V

		16 GA. SHEET	
ITEM	QTY.	PART NO.	DESCRIPTION
PART LIST			MATERIAL SPECIFICATION: 304 SST
<small>UNLESS OTHERWISE SPECIFIED DIMENSIONS ARE IN INCHES TOLERANCES ARE: DECIMALS ANGLES FINISH .XX ± .01 ± 1° 32/</small>		CONTRACT OR SALES ORDER NO. APPROX. WT. APPROVALS DATE DRAFTER AJL 11-19-96 CHECKER ENGINEER	
<small>UNSPECIFIED FILLETS: R.015 BREAK EDGES .010 ± 45° REMOVE ALL BURRS</small>		TITLE MOUNTING PLATE, CONTROLS G44E, G48E	
THIRD ANGLE PROJECTION 		SCALE: NONE SHEET 1 OF 1	
DO NOT SCALE DRAWING CADD FILE NAME B103757A		DWG. NO. 103757 REV. A	

NOTES
 ALL DIM'S +/- .02

D103280
 USED ON