
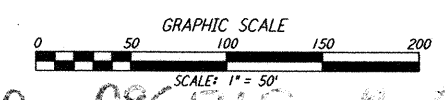
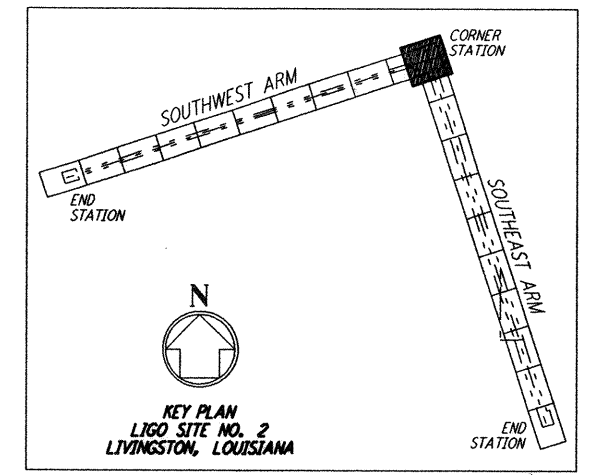


NOTES:
 1. SEE SHEET RG-C-002 FOR GENERAL NOTES, LEGEND AND ABBREVIATIONS.
 2. FOR PROPERTY CORNER LOCATIONS, SEE SHEET RG-C-001.

CURVE DATA				
NO.	Δ	RADIUS	LENGTH	TANGENT
1	31°12'58"	230.00'	125.31'	64.25'
2	31°01'25"	230.00'	124.54'	63.84'
3	62°14'25"	100.00'	108.63'	60.37'
4	90°00'00"	35.00'	54.98'	35.00'
5	90°00'00"	50.00'	78.54'	50.00'
6	45°00'00"	100.00'	78.54'	41.42'
7	90°00'00"	25.00'	39.27'	25.00'
8	44°16'19"	130.00'	100.45'	52.88'
9	90°00'00"	65.00'	102.10'	65.00'

not be reproduced, copied, loaned, exhibited, or used in any other way, except by written consent from PARSONS to the borrower.

This document and the design it covers are the property of PARSONS. They are loaned only with the borrower's expressed written agreement that they will

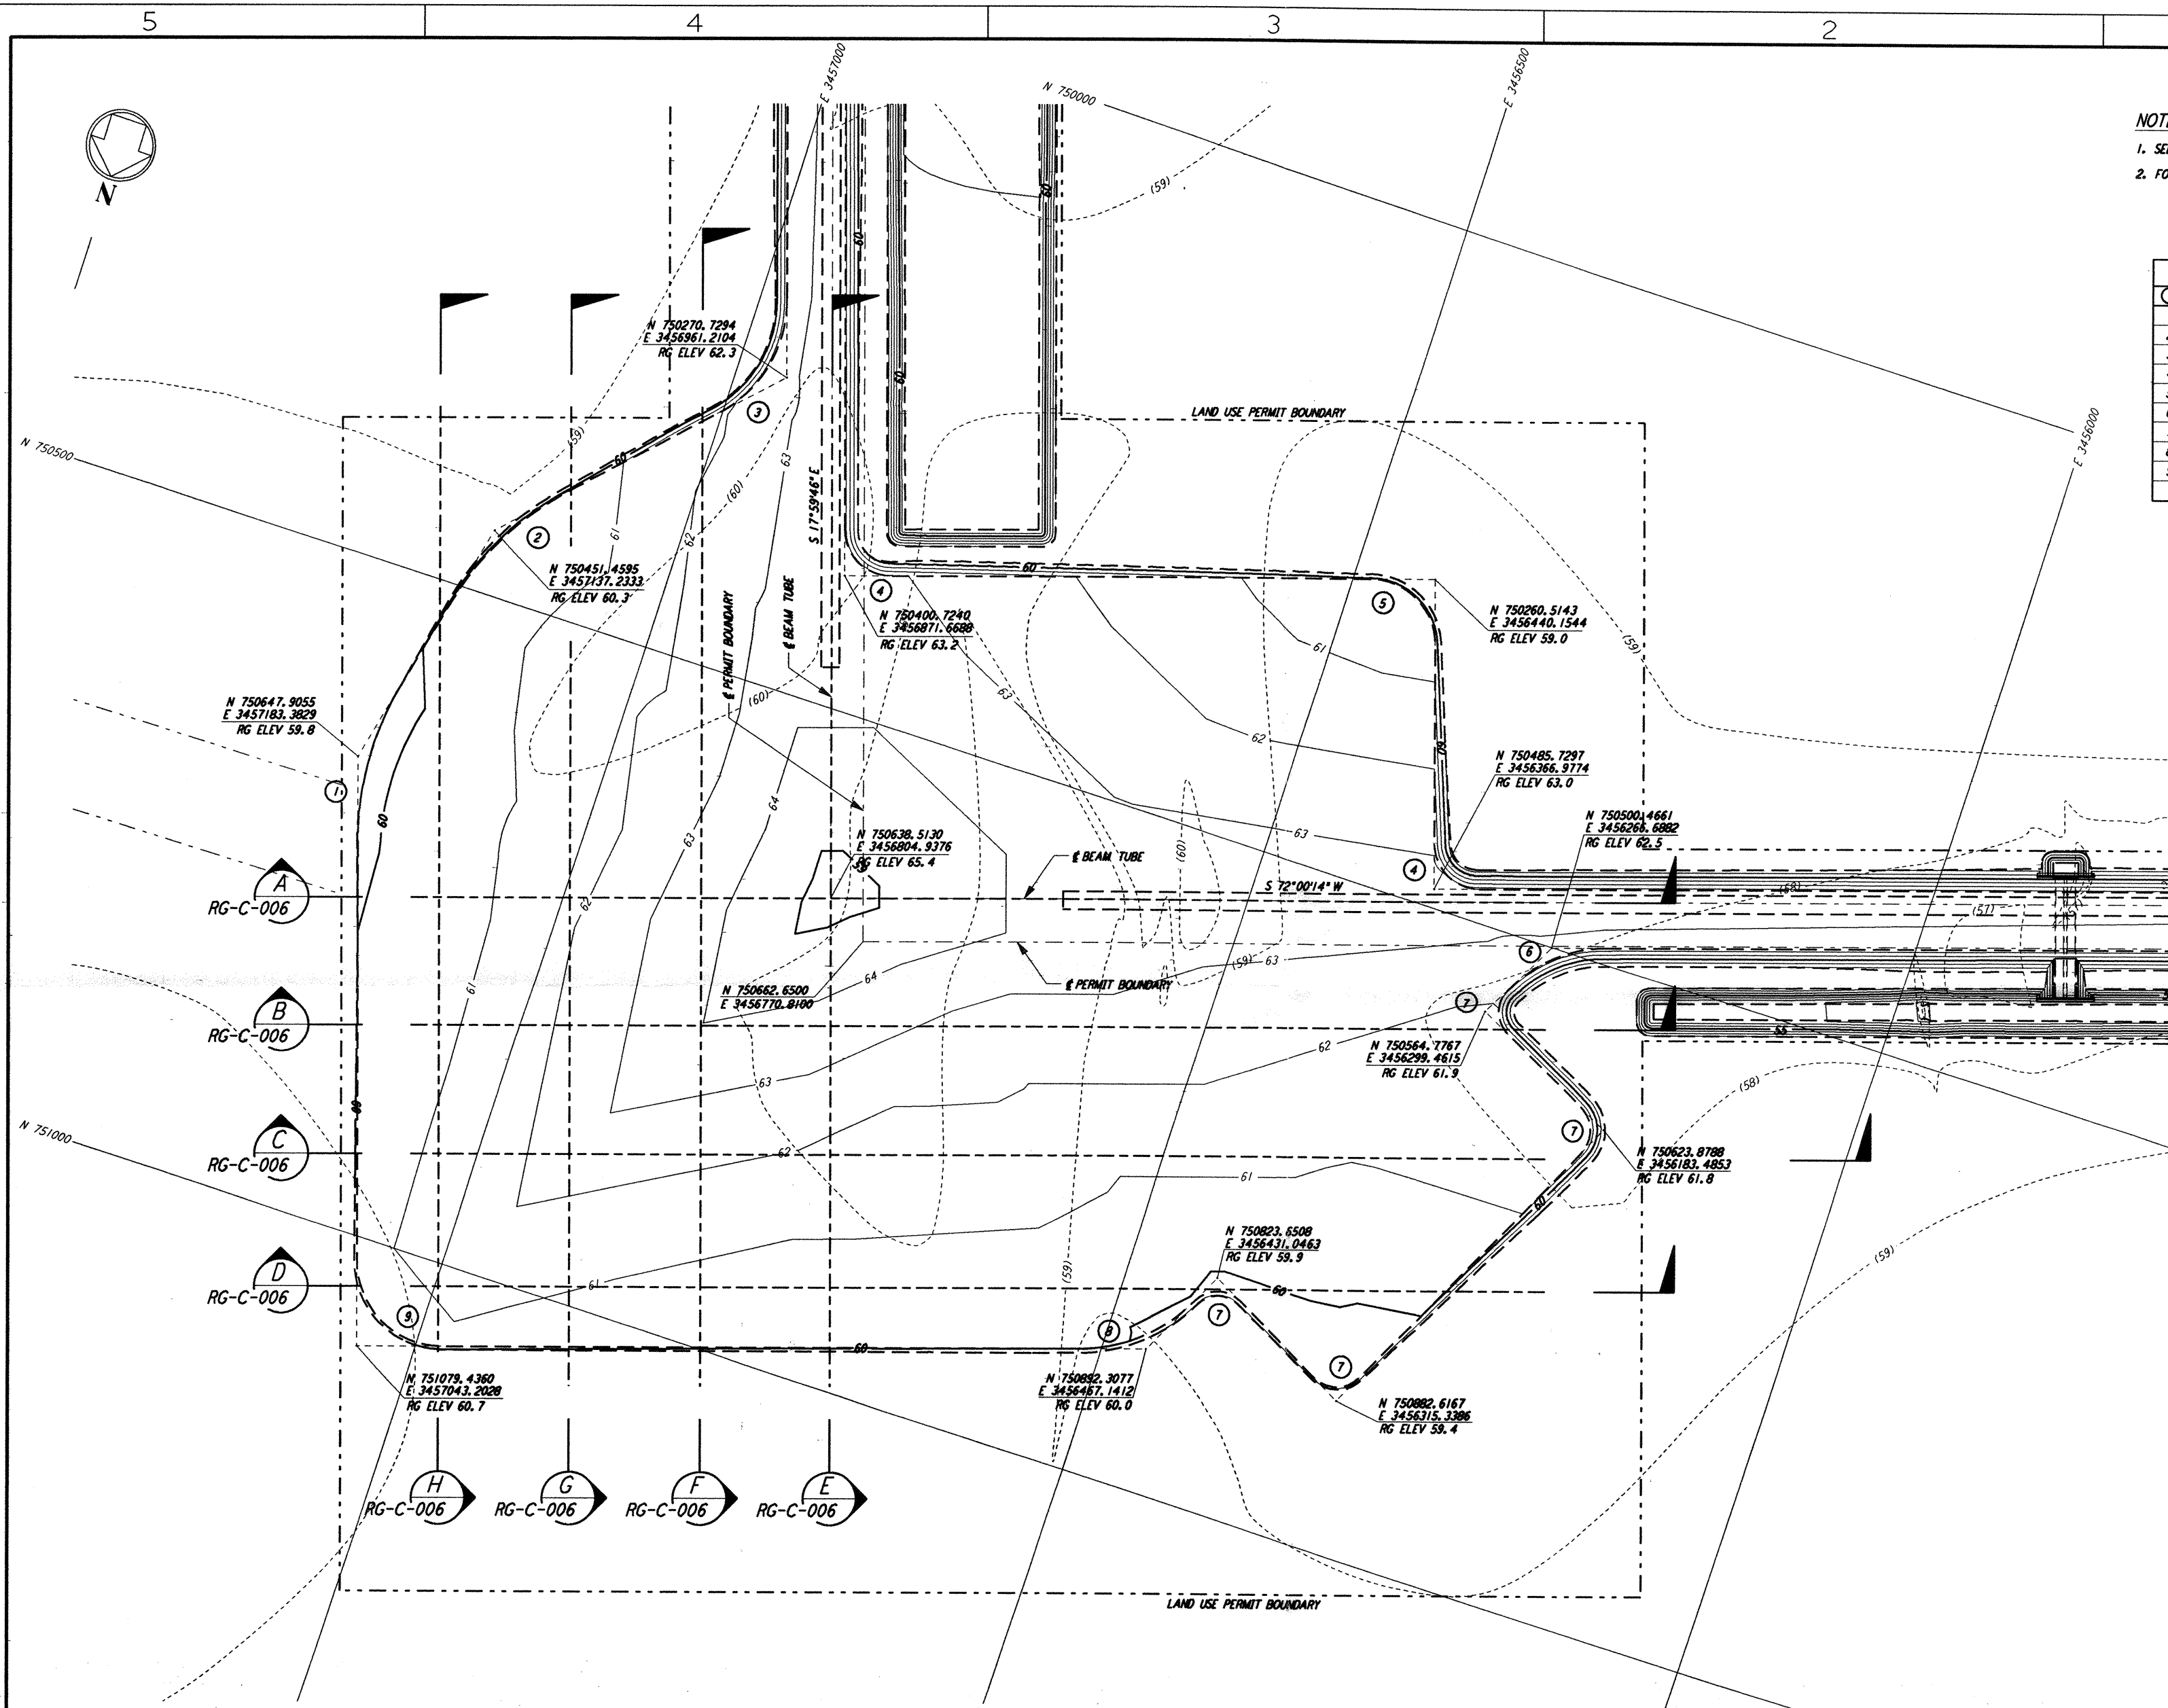

NO.	DATE	APRD BY	DESCRIPTION OF REVISION
9			
8			
7			
6			
5			
4			
3			
2			
1	8/11/95	JJB	FINAL DESIGN REVIEW

DATE	8/11/95
DRAWN	WRB WRS
CHECKED	MGP WJP
SECT HD	
PROJ MGR	
CLIENT	

NO.	DATE	APRD BY	ISSUED FOR
9			
8			
7			
6			
5			
4			
3			
2			
1	8/11/95	JJB	FINAL DESIGN REVIEW

PARSONS
 100 WEST WALNUT STREET
 PASADENA, CALIFORNIA

LIGO
 CALIFORNIA INSTITUTE OF TECHNOLOGY
 MASSACHUSETTS INSTITUTE OF TECHNOLOGY

LASER INTERFEROMETER
 GRAVITATIONAL-WAVE OBSERVATORY
 ROUGH GRADING - LIVINGSTON, LA

SCALE: 1" = 50'
 CONTRACT NUMBER: PPI50969
 PROJECT NUMBER: 8094

TITLE: ROUGH GRADING CORNER STATION
 SHEET NUMBER: RG-C-005

Mon Aug 14 08:35:53 1995 s3-v18b2 k:\PLOTS\QUEUES\18B2\CE005G.PRF