




This document and the design it covers are the property of PARSONS. They are loaned only with the borrower's expressed written agreement that they will not be reproduced, copied, loaned, exhibited, or used in any other way, except by written consent from PARSONS to the borrower.

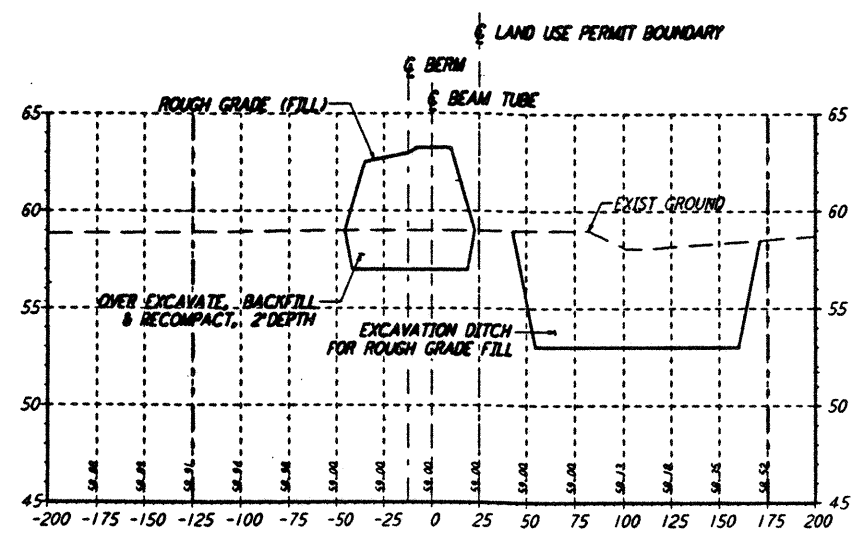


STA 6+00.00

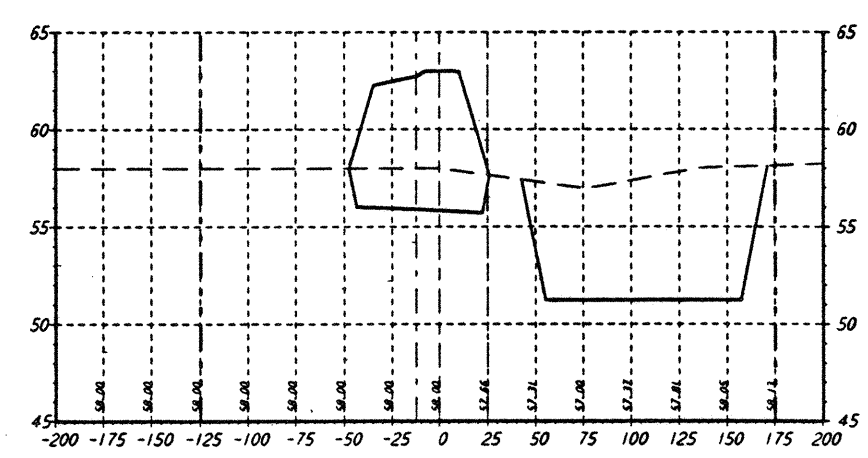


STA 10+00.00

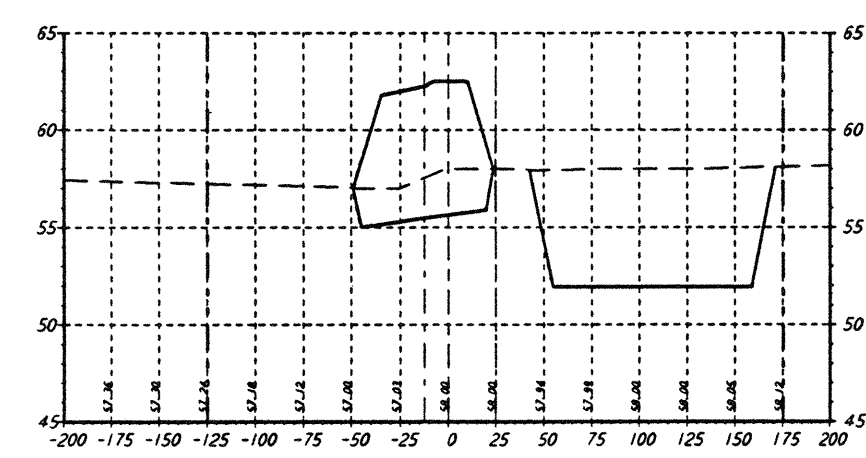


STA 18+00.00

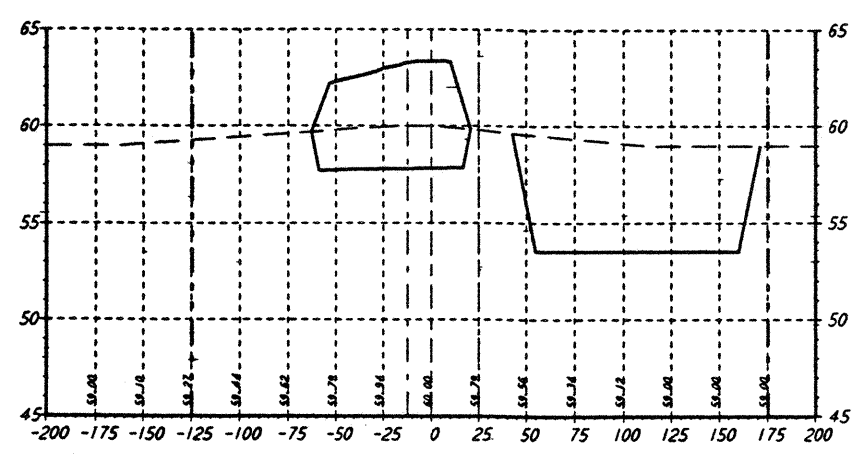


STA 4+00.00

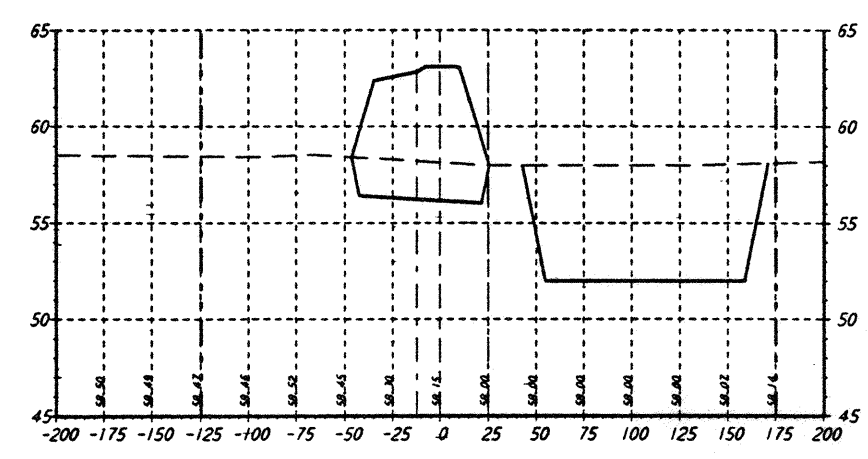


STA 8+00.00

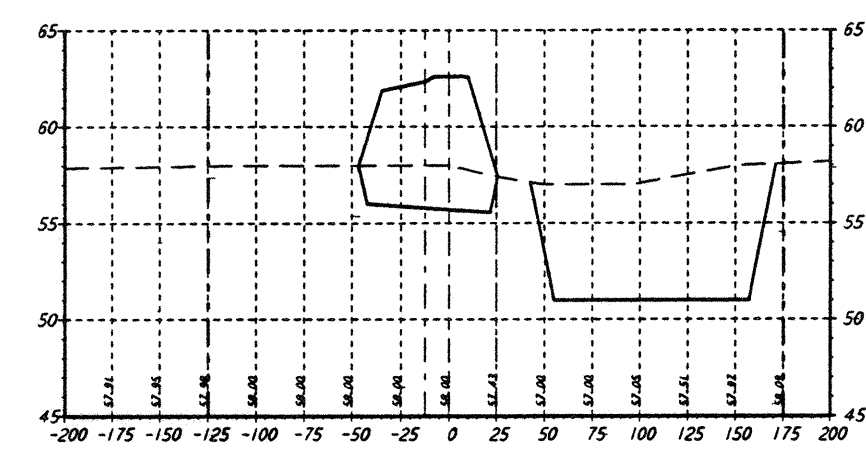


STA 16+00.00

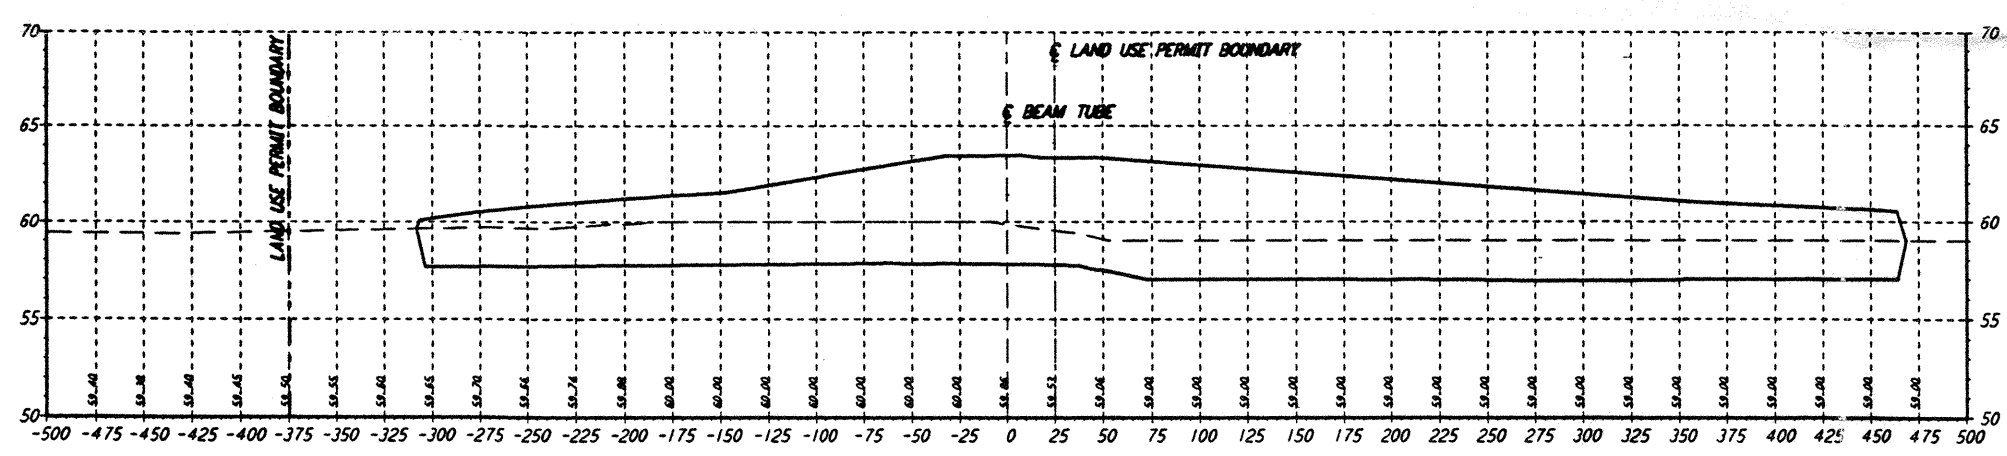


STA 2+00.00

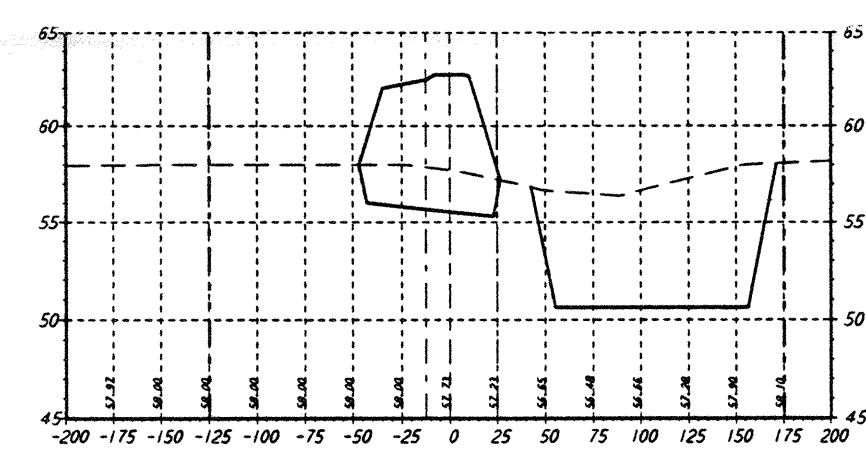

STA 14+00.00

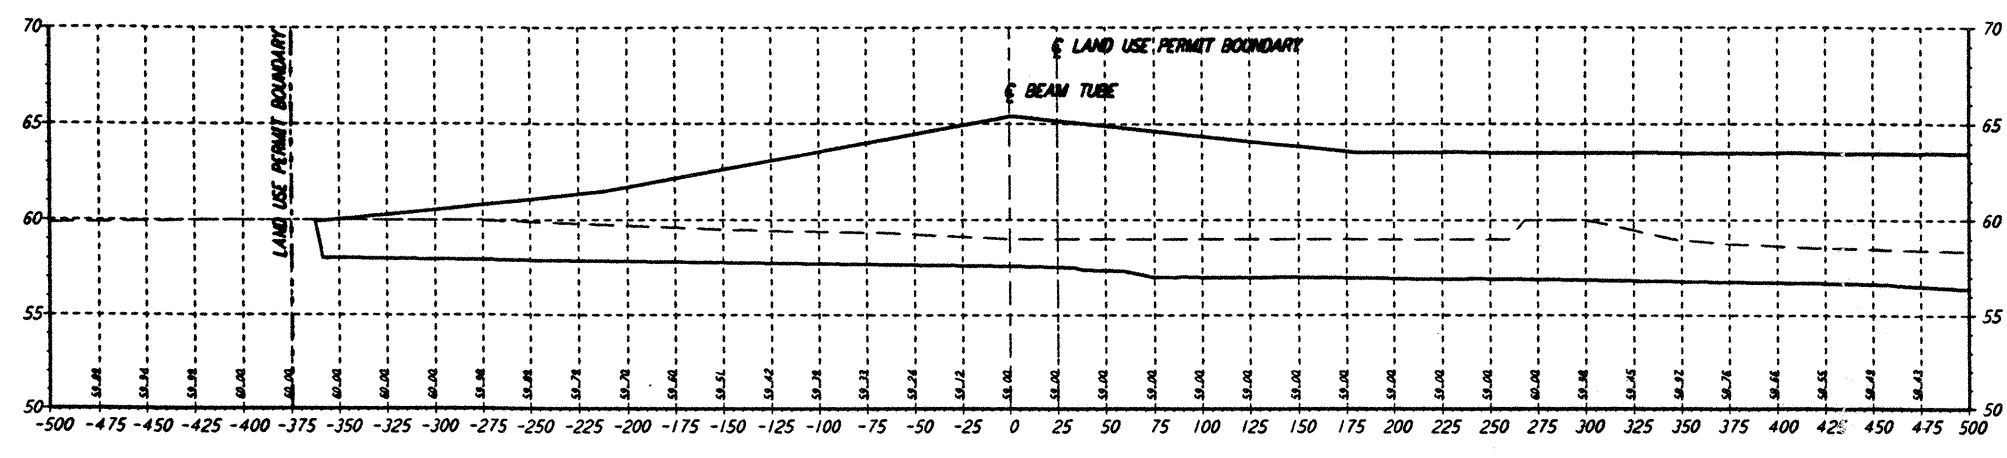


STA 0+00.00

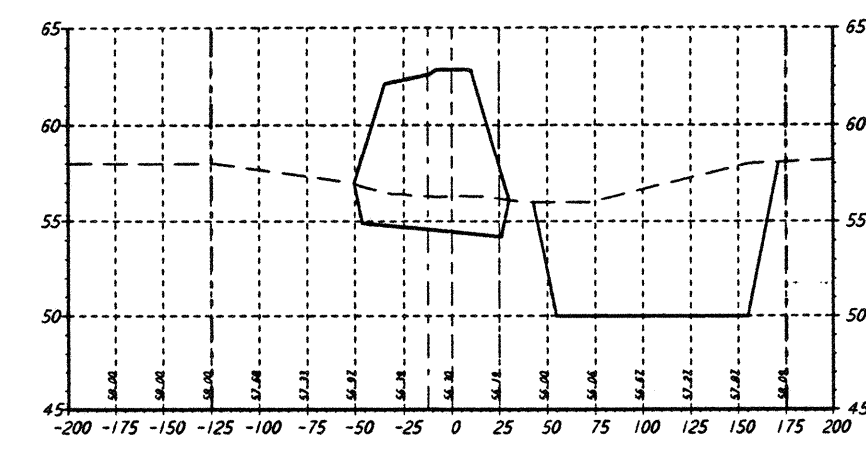

STA 12+00.00

NOTES:
 1. SEE SHEET RG-C-002 FOR GENERAL NOTES, LEGEND AND ABBREVIATIONS.
 2. CALLOUTS TYPICAL FOR ALL SECTIONS UNLESS OTHERWISE NOTED.

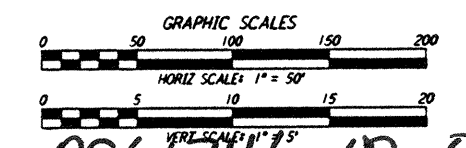

LIGO-0961745-00-0

NO.	DATE	APPROD BY	DESCRIPTION OF REVISION
9			
8			
7			
6			
5			
4			
3			
2			
1			

NO.	DATE	APPROD BY	ISSUED FOR
1	8/28/95	TJY	ISSUED FOR BID

DATE	8/11/95
DRAWN	WRB
CHECKED	MGP
ENGINEER	W/23/95
PROJ MGR	JAM

PARSONS
 100 WEST WALNUT STREET
 PASADENA, CALIFORNIA

LIGO
 CALIFORNIA INSTITUTE OF TECHNOLOGY
 MASSACHUSETTS INSTITUTE OF TECHNOLOGY

TITLE		SCALE	CONTRACT NUMBER	PROJECT NUMBER
ROUGH GRADING SOUTHEAST ARM SECTIONS STA 0+00 TO STA 18+00		AS NOTED	PP150969	8094
		RG-C-041		

-r1 Aug 25 14:34:25 1995 s3-v18b2 K:\PLOTS\QUEUES\18B2\CE041A.PRF