


Camera TVs: Large Flat-panels - Top of sidewalls or top of the front-wall

FOM Displays (Projectors --> Large-screen TVs)

dry wall inclusion into room. dry wall extends full distance down to true floor.

dry wall above tiles, only studs extend down to true floor

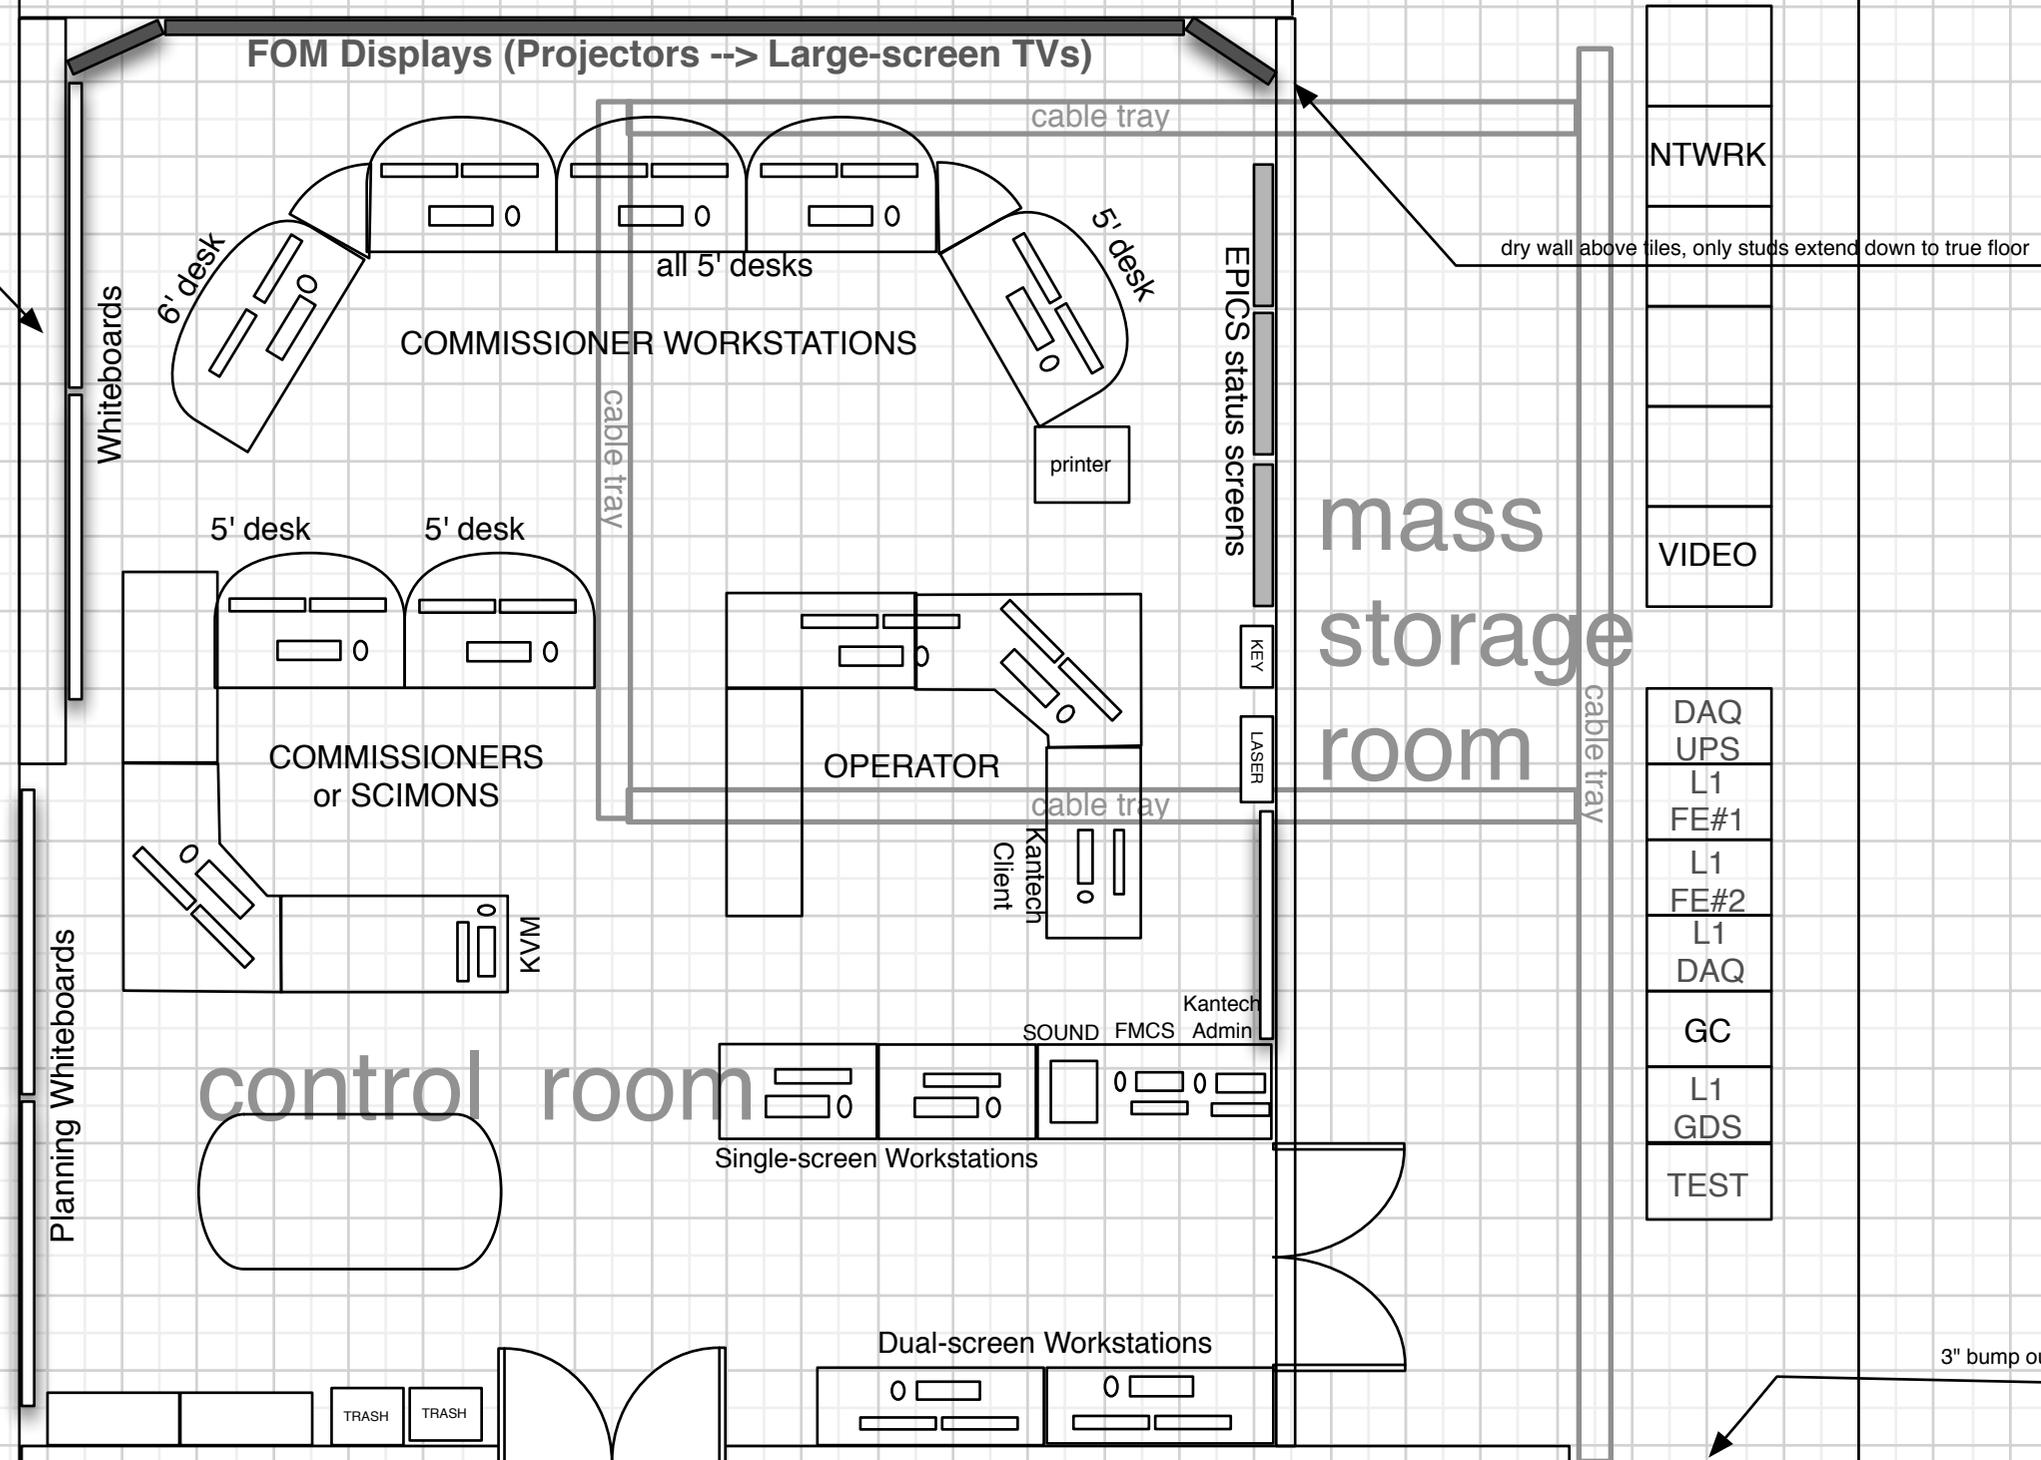

Overhead view. Scale 1.0 cm = 24" Resolution 2"

Large grids map to 24" square floor tiles. Each tile is supported at each corner by a metal rod. Distance from top of carpet file to true floor is 24".

18 full and 21" tile wide 24 full file 8 3/4" long

**LLO aLIGO CONTROL ROOM & MSR UNDERFLOOR**

9 January 2014

K. Thorne

DCC: LIGO-D1400412-v1

Sheet 1 of 1