


| REV. | DATE | DCN # | DRAWING TREE # |
|------|-------------|-------|----------------|
| v1 | 08 MAR 2019 | | |
| v2 | 11 MAR 2019 | | |

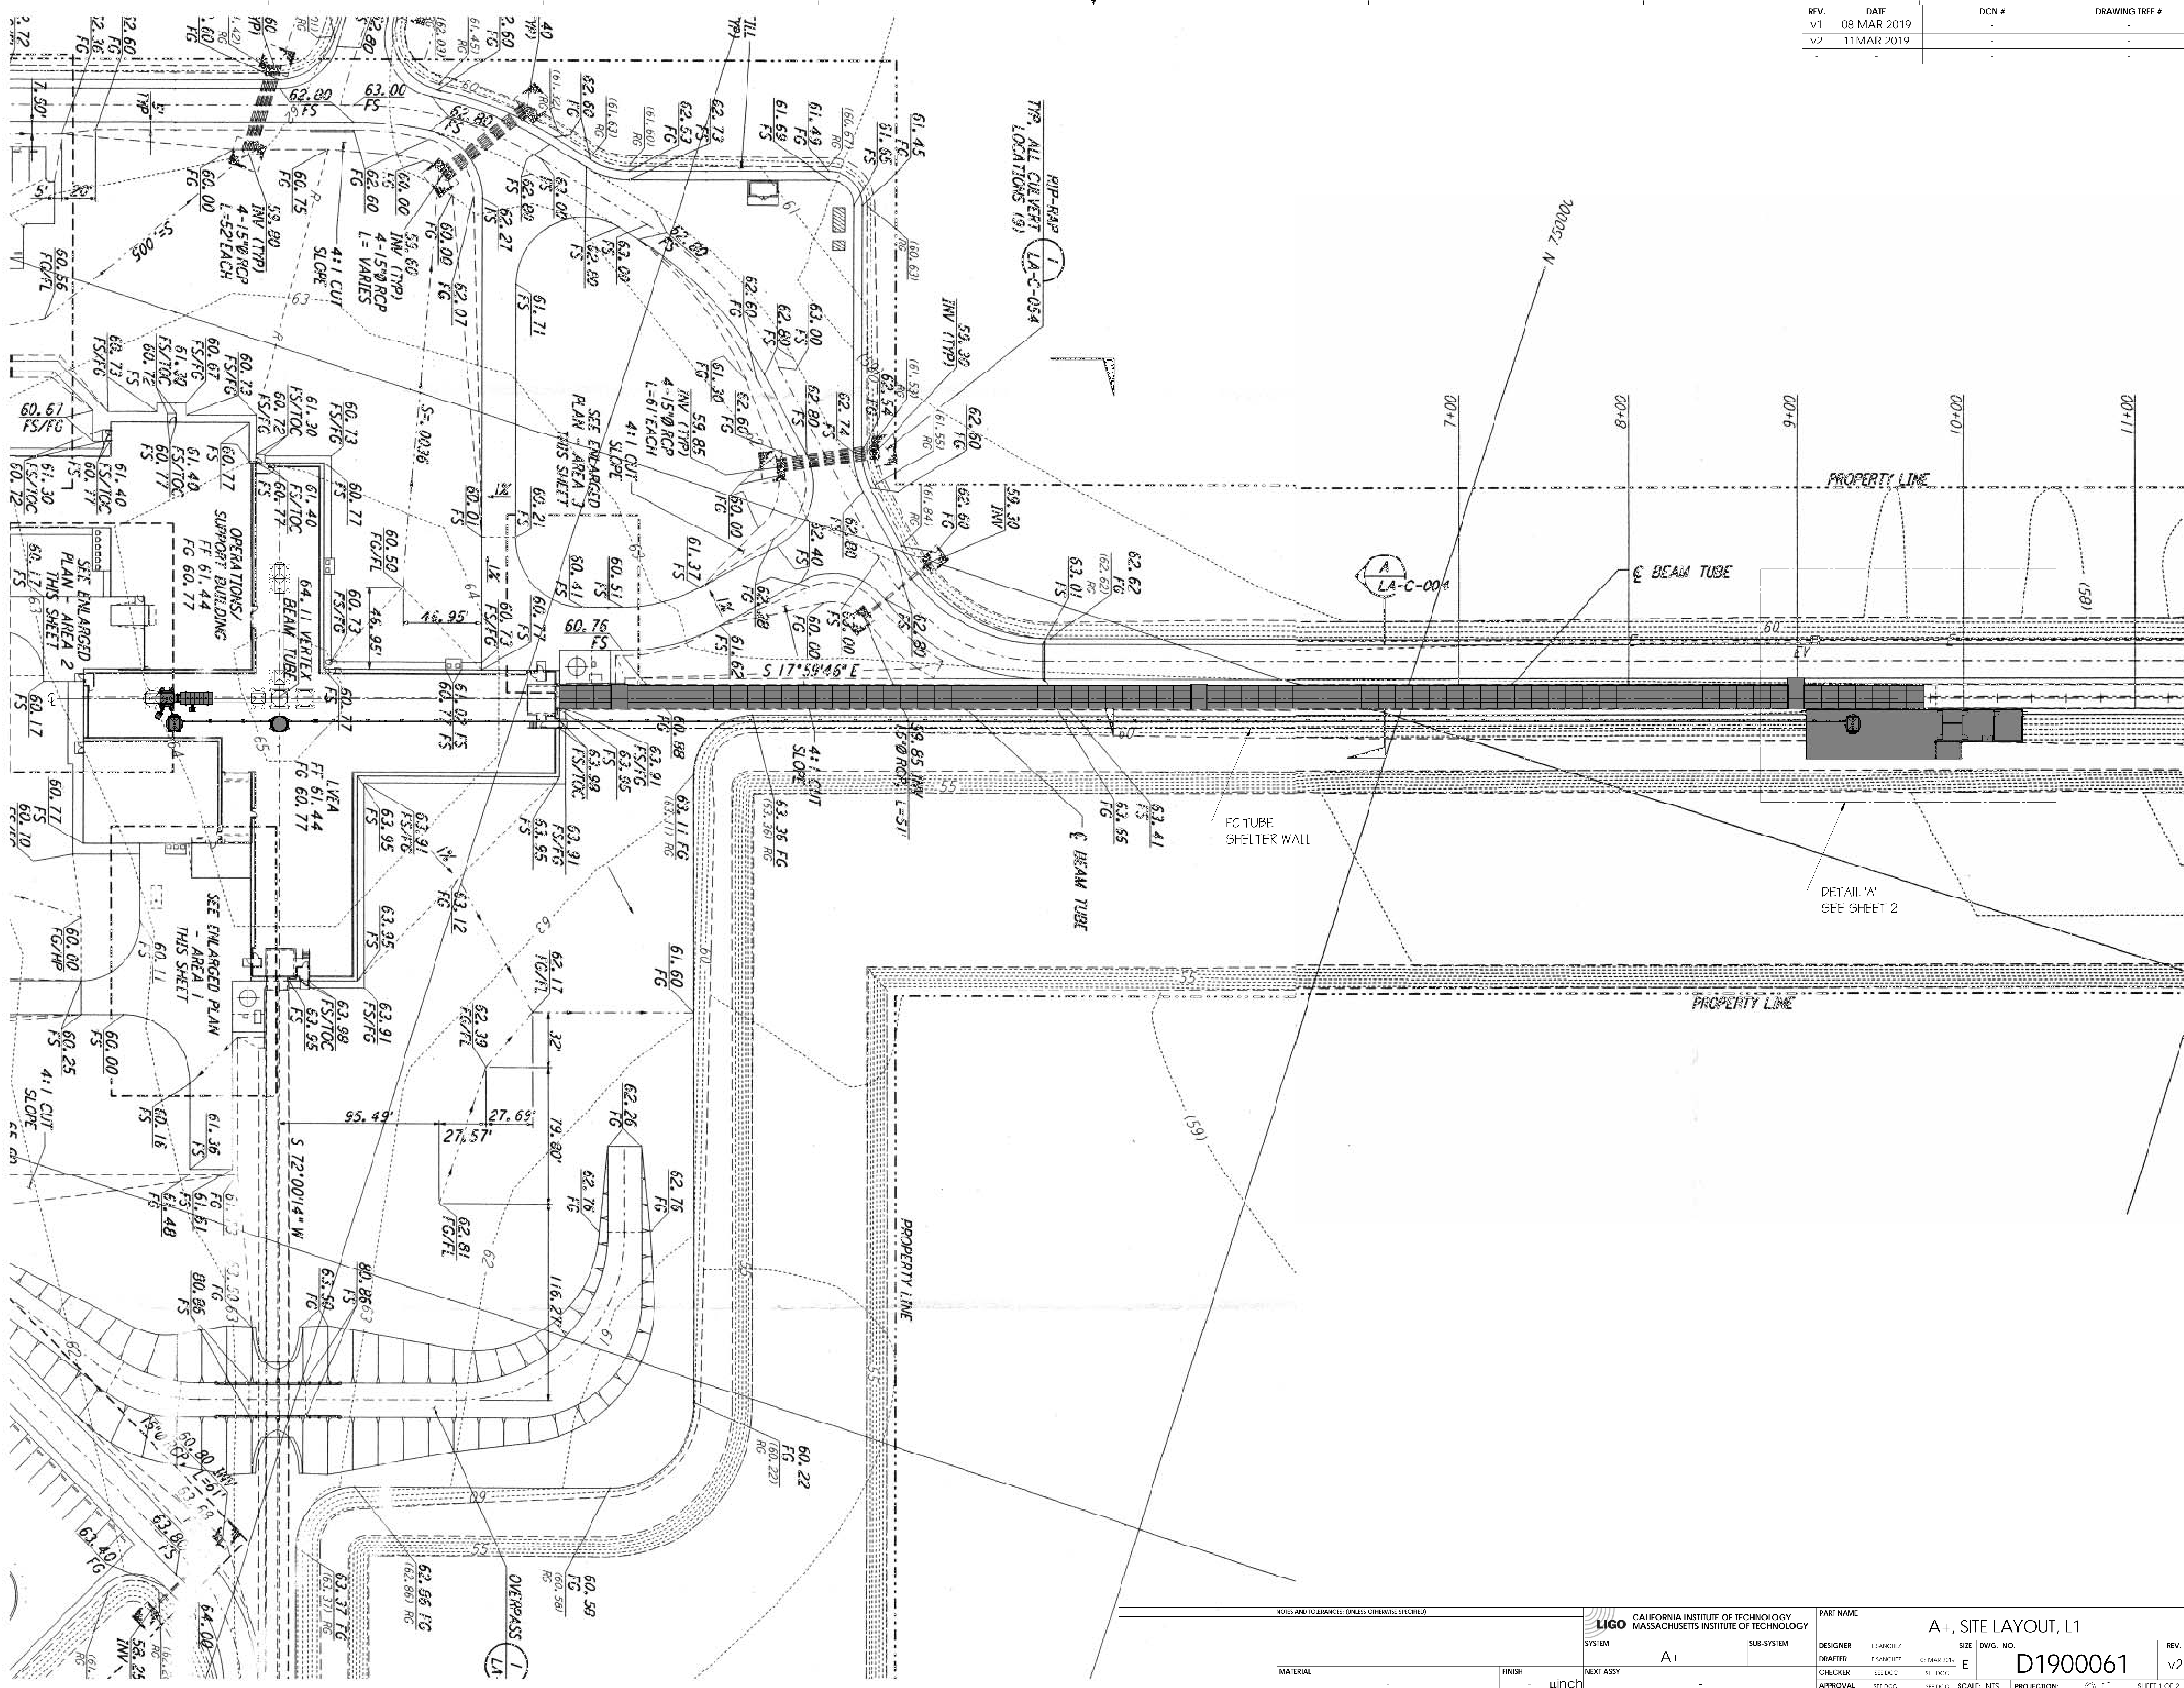

NOTES AND TOLERANCES: (UNLESS OTHERWISE SPECIFIED)



PART NAME
A+, SITE LAYOUT, L1

| MATERIAL | FINISH | NEXT ASSY |
|----------|--------|-----------|
| | unch | |


| SYSTEM | SUB-SYSTEM |
|--------|------------|
| A+ | |

| DESIGNER | SIZE | DWG. NO. | REV. |
|----------|------------|-------------|--------------|
| ESANCHEZ | E | D1900061 | v2 |
| CHECKER | SCALE: NTS | PROJECTION: | SHEET 1 OF 2 |

DETAIL 'A'
(SEE SHEET 1)

60

EV

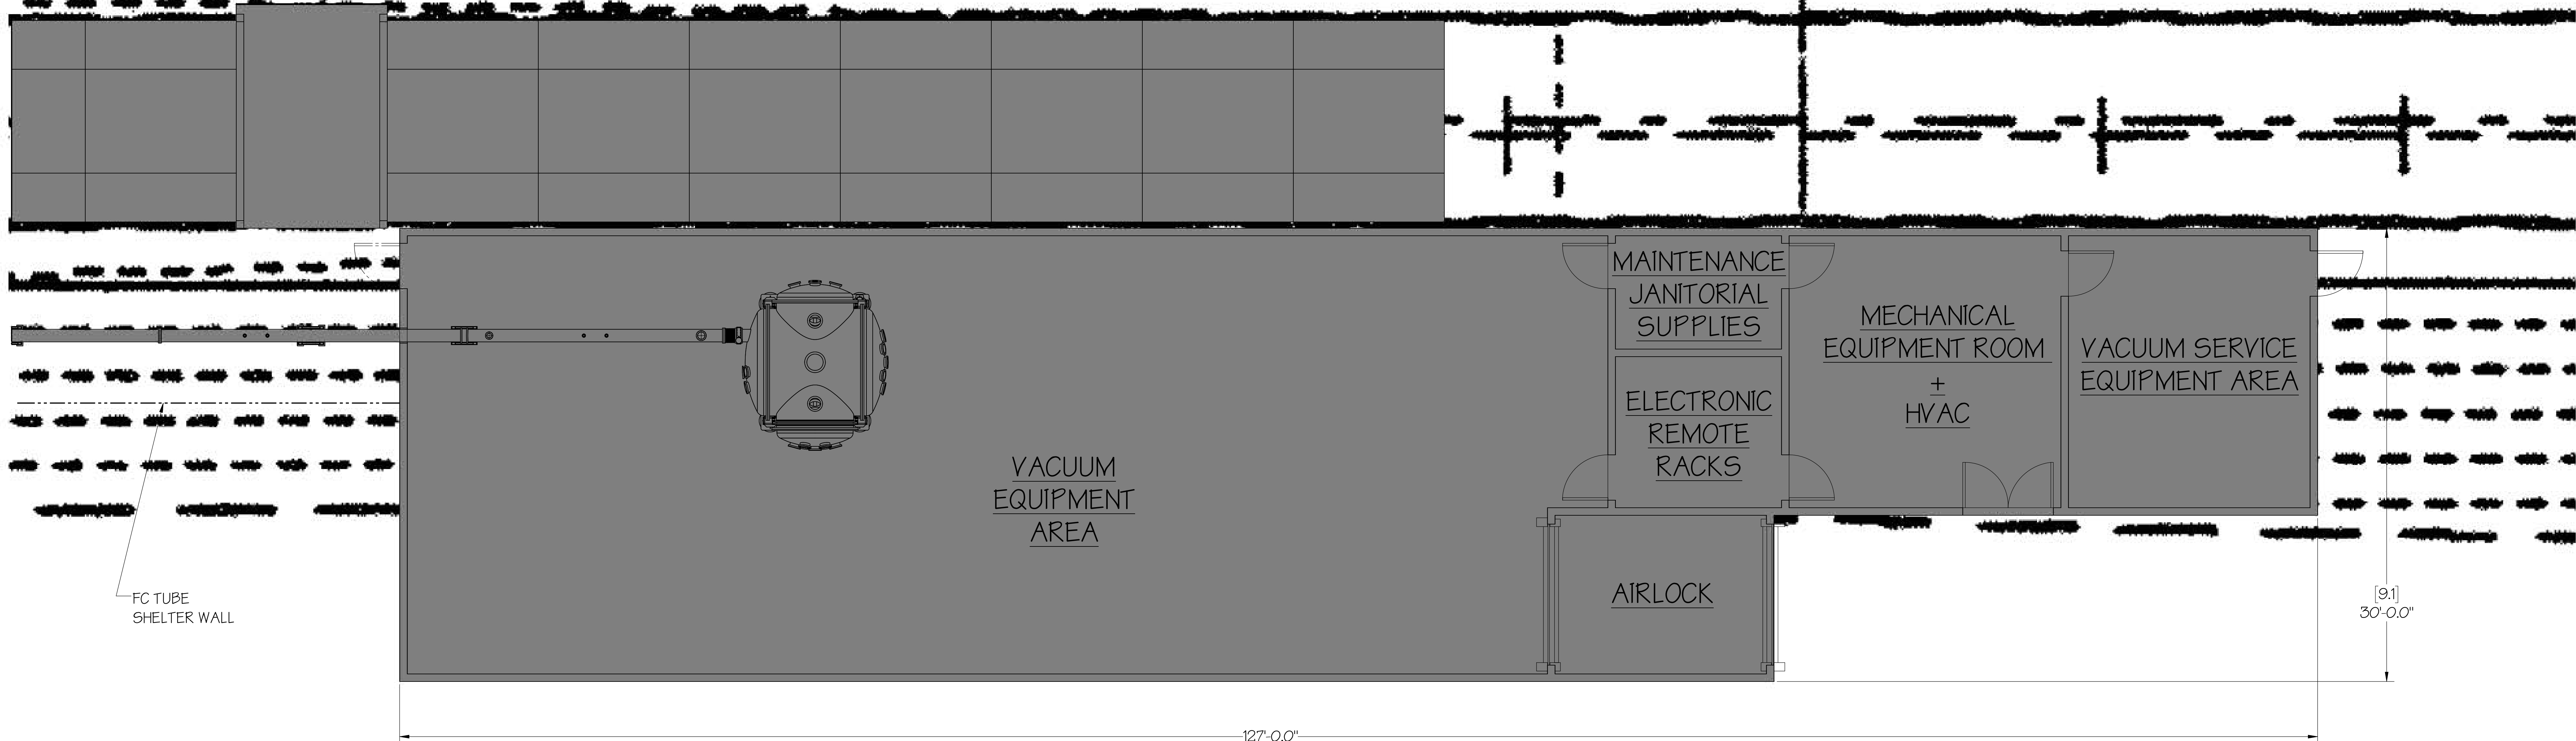

FC TUBE
SHELTER WALL

[9.1]
30'-0.0"